




2 NORTH ELEVATION B - RESIDENTIAL ALT - RAISED
1" = 20'-0"

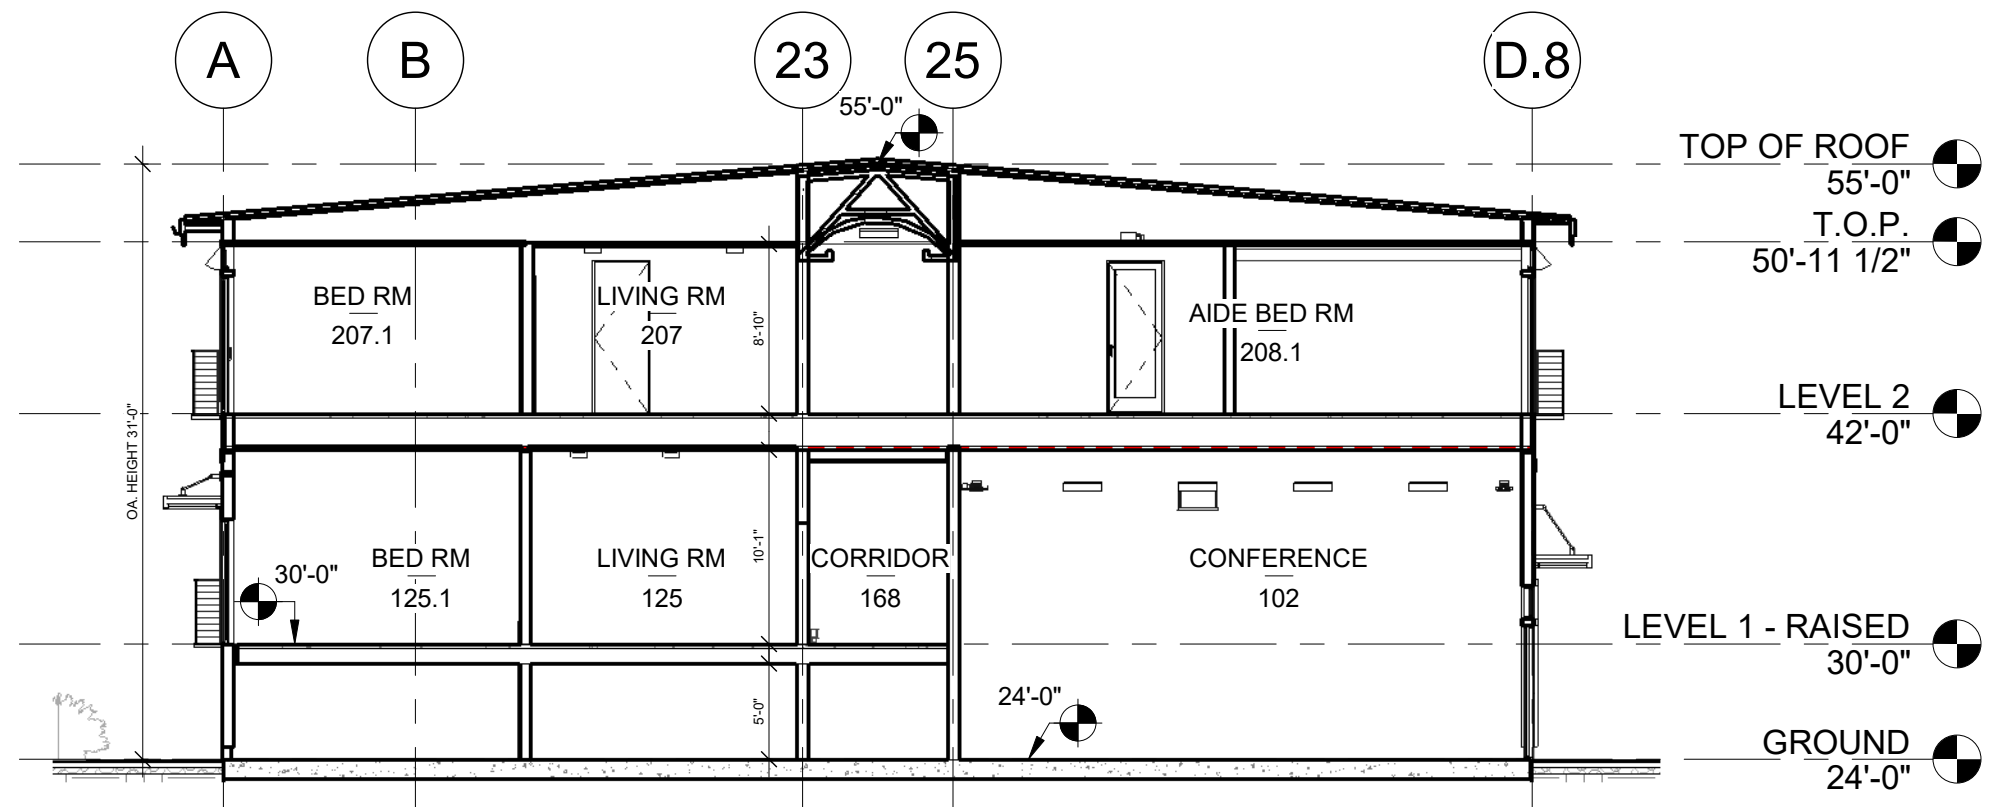

1 SECTION @ CONFERENCE - RAISED
1" = 10'-0"

SLM | Architecture & Design

207 Seventh Ave., #4
San Mateo, CA 94401
Office: 415-846-7943
stevemac@slm-aia.com

WELLNESS CENTER


Big Wave Mixed Use Development
PERMIT REVISION

No.	Description	Date

RESIDENTIAL ALTERNATE

Project number 55-160823-A
Date 06/04/21
Drawn by KLM - SLM

P1

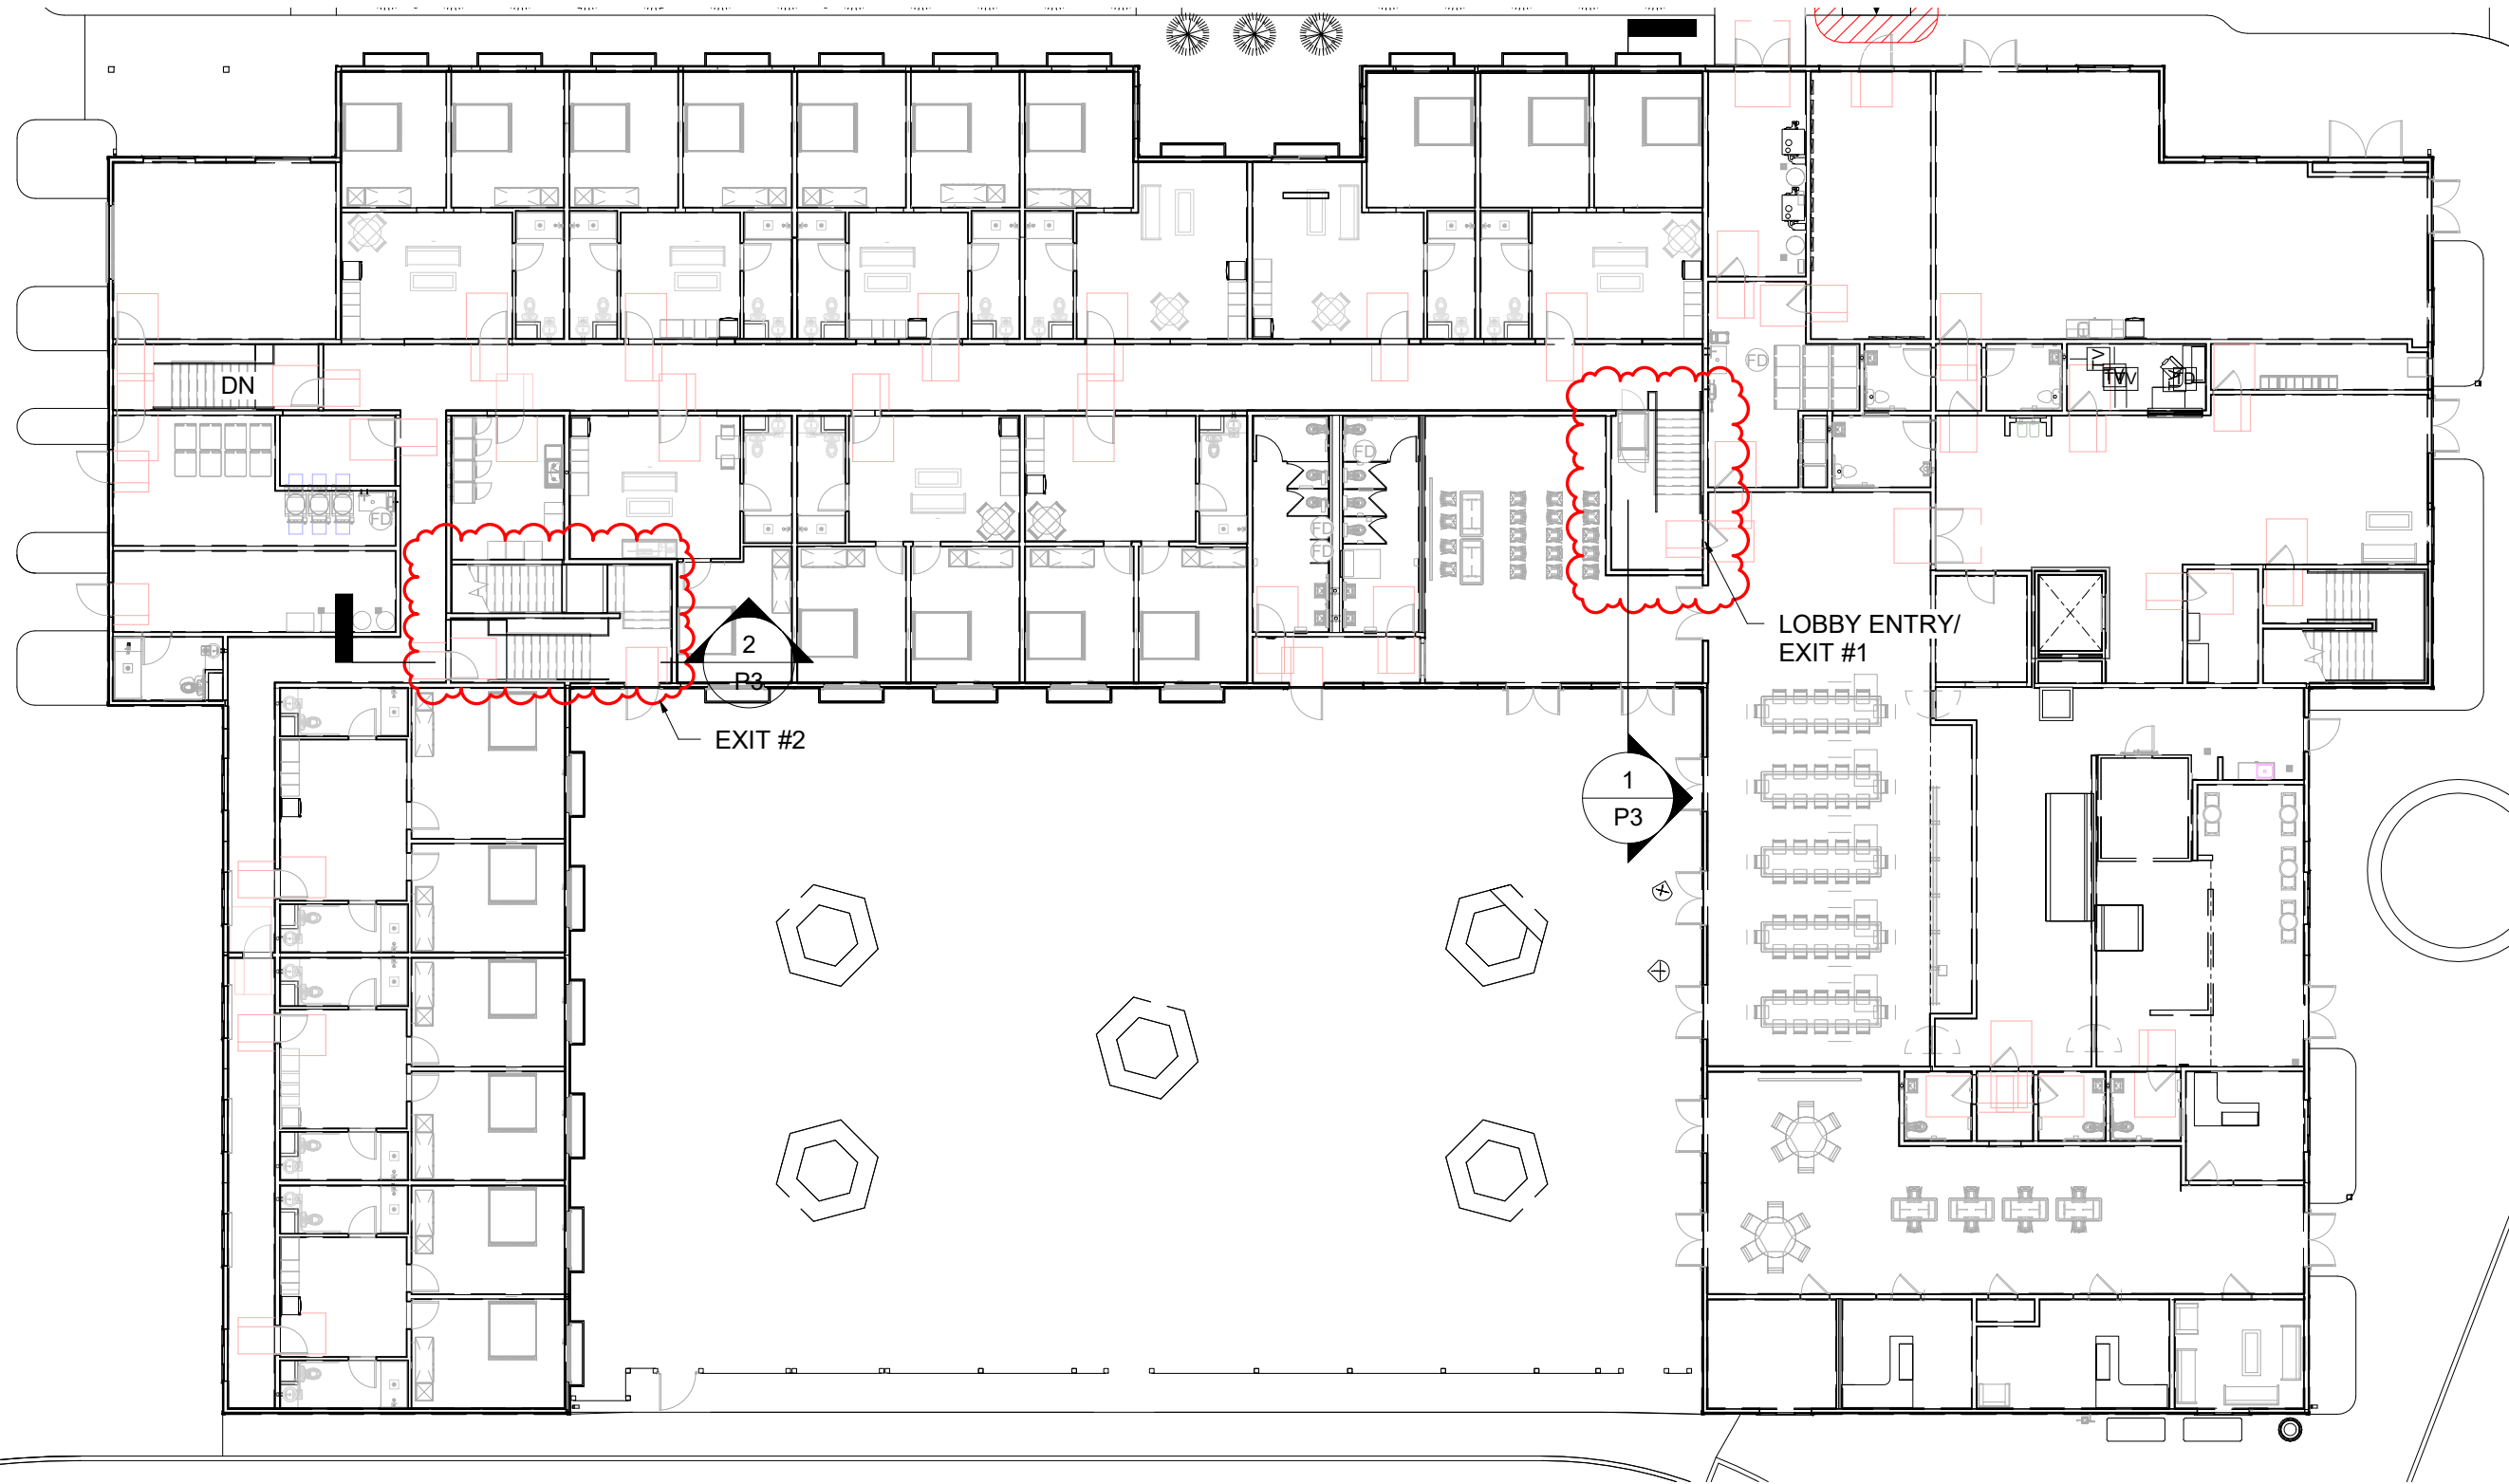

SLM | Architecture & Design

207 Seventh Ave., #4
 San Mateo, CA 94401
 Office: 415-846-7943
 stevemac@slm-aia.com

WELLNESS CENTER


Big Wave Mixed Use Development
 PERMIT REVISION 1

No.	Description	Date
5	REVISION 1 - RESUBMITTAL 1	06/14/21


RESIDENTIAL ALTERNATE

Project number 55-160823-A
 Date 06/11/21
 Drawn by KLM-SLM

P2

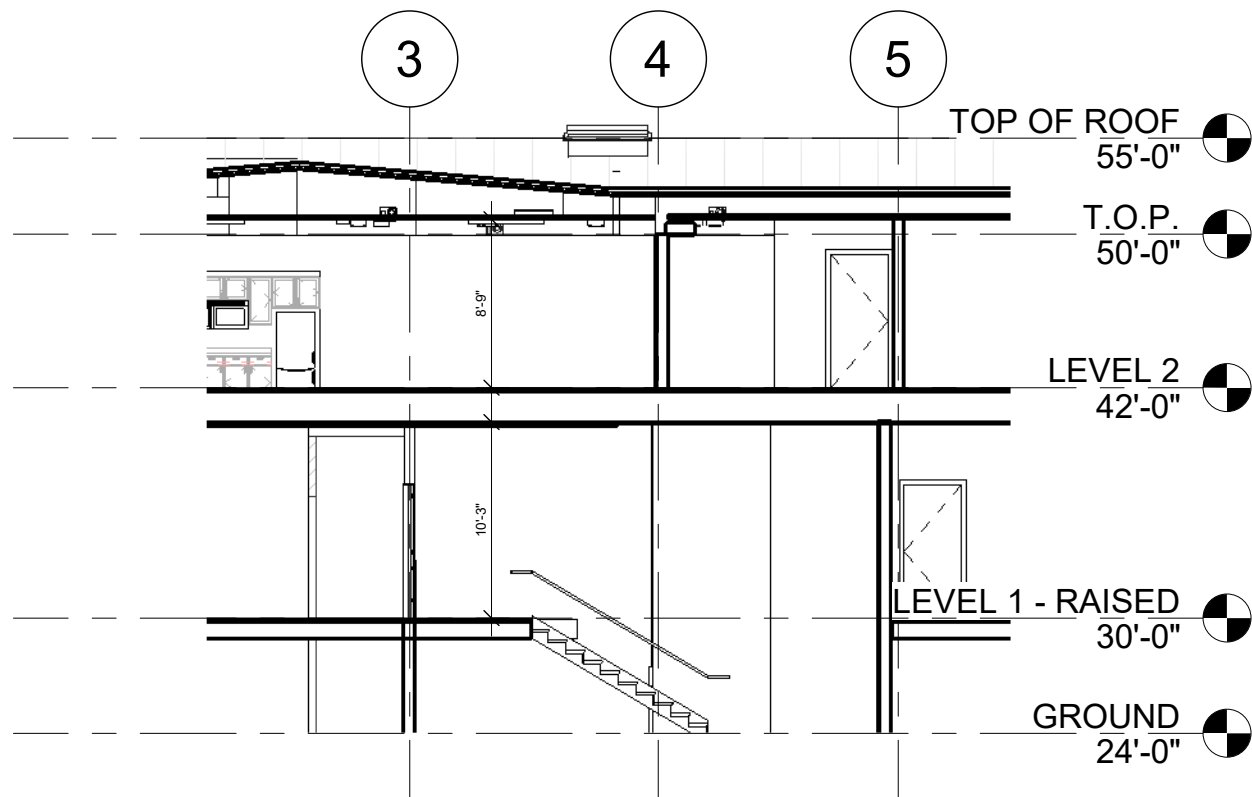

2 CROSS SECTION @ EXIT 2
SCALE: 1" = 10'-0"

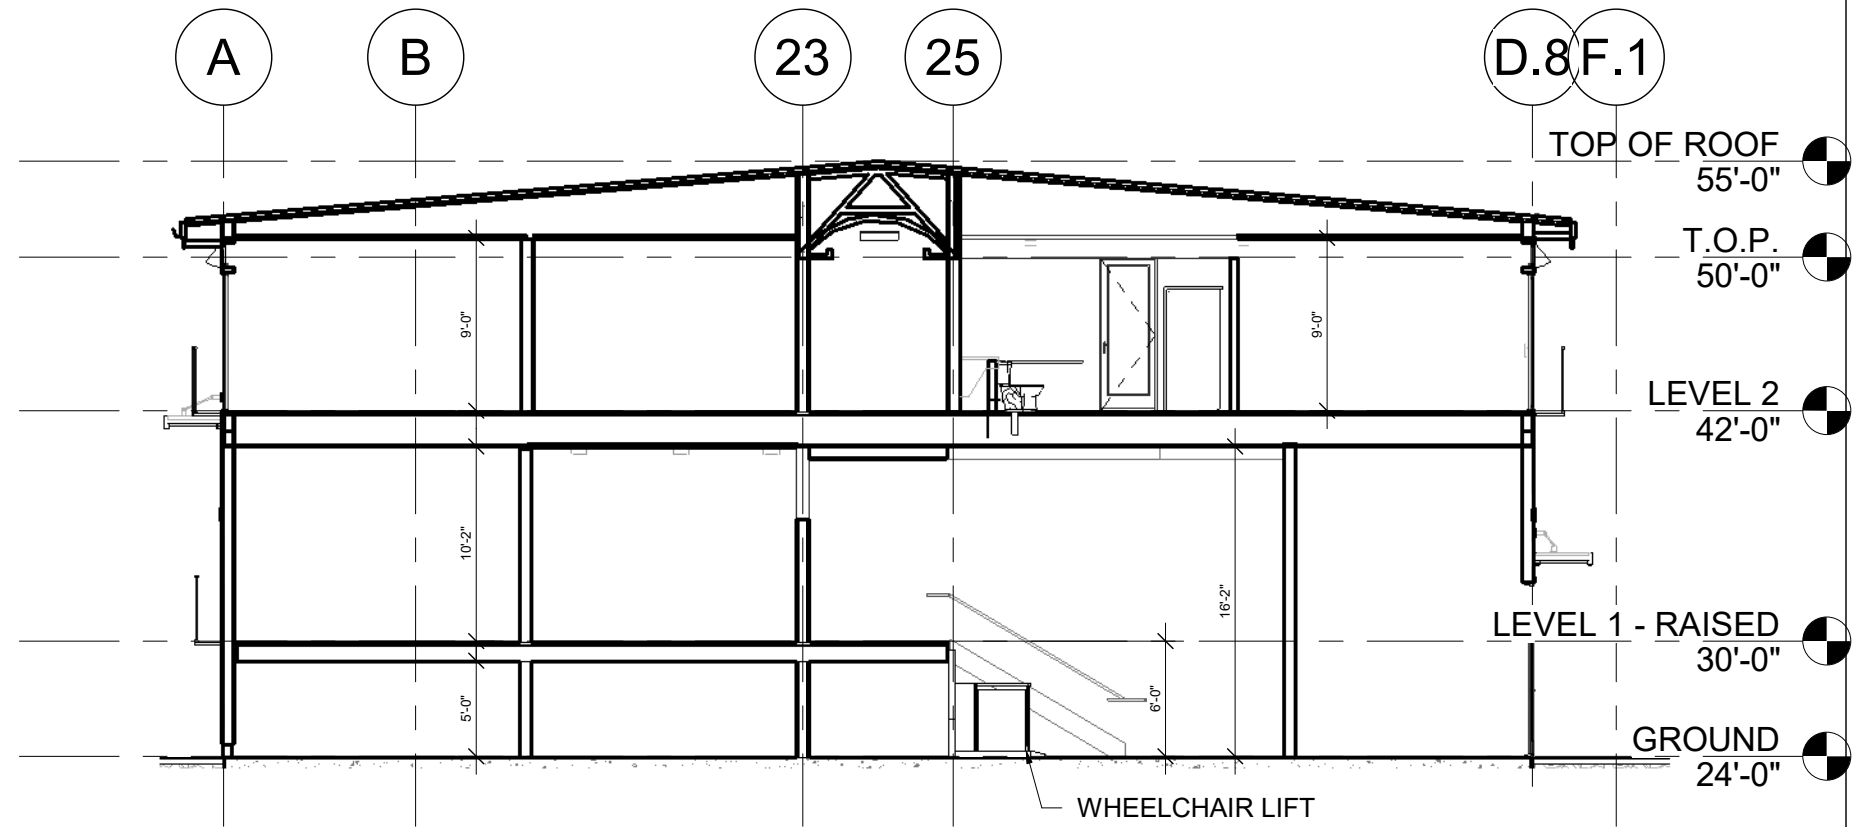

1 CROSS SECTION @ LIFT
SCALE: 1" = 10'-0"

SLM | Architecture & Design

207 Seventh Ave., #4
San Mateo, CA 94401
Office: 415-846-7943
stevemac@slm-aia.com

WELLNESS CENTER

Big Wave Mixed Use Development
PERMIT REVISION 1

No.	Description	Date

RESIDENTIAL ALTERNATE

Project number 55-160823-A
Date 06/11/21
Drawn by KLM-SLM

P3