


WALL TYPE SCHEDULE

 8" REINFORCED CONCRETE MASONRY BLOCK WALL WITH MORTAR JOINTS, GROUTED SOLID ALL CELLS RUNNING BOND PATTERN.

NOT FOR CONSTRUCTION

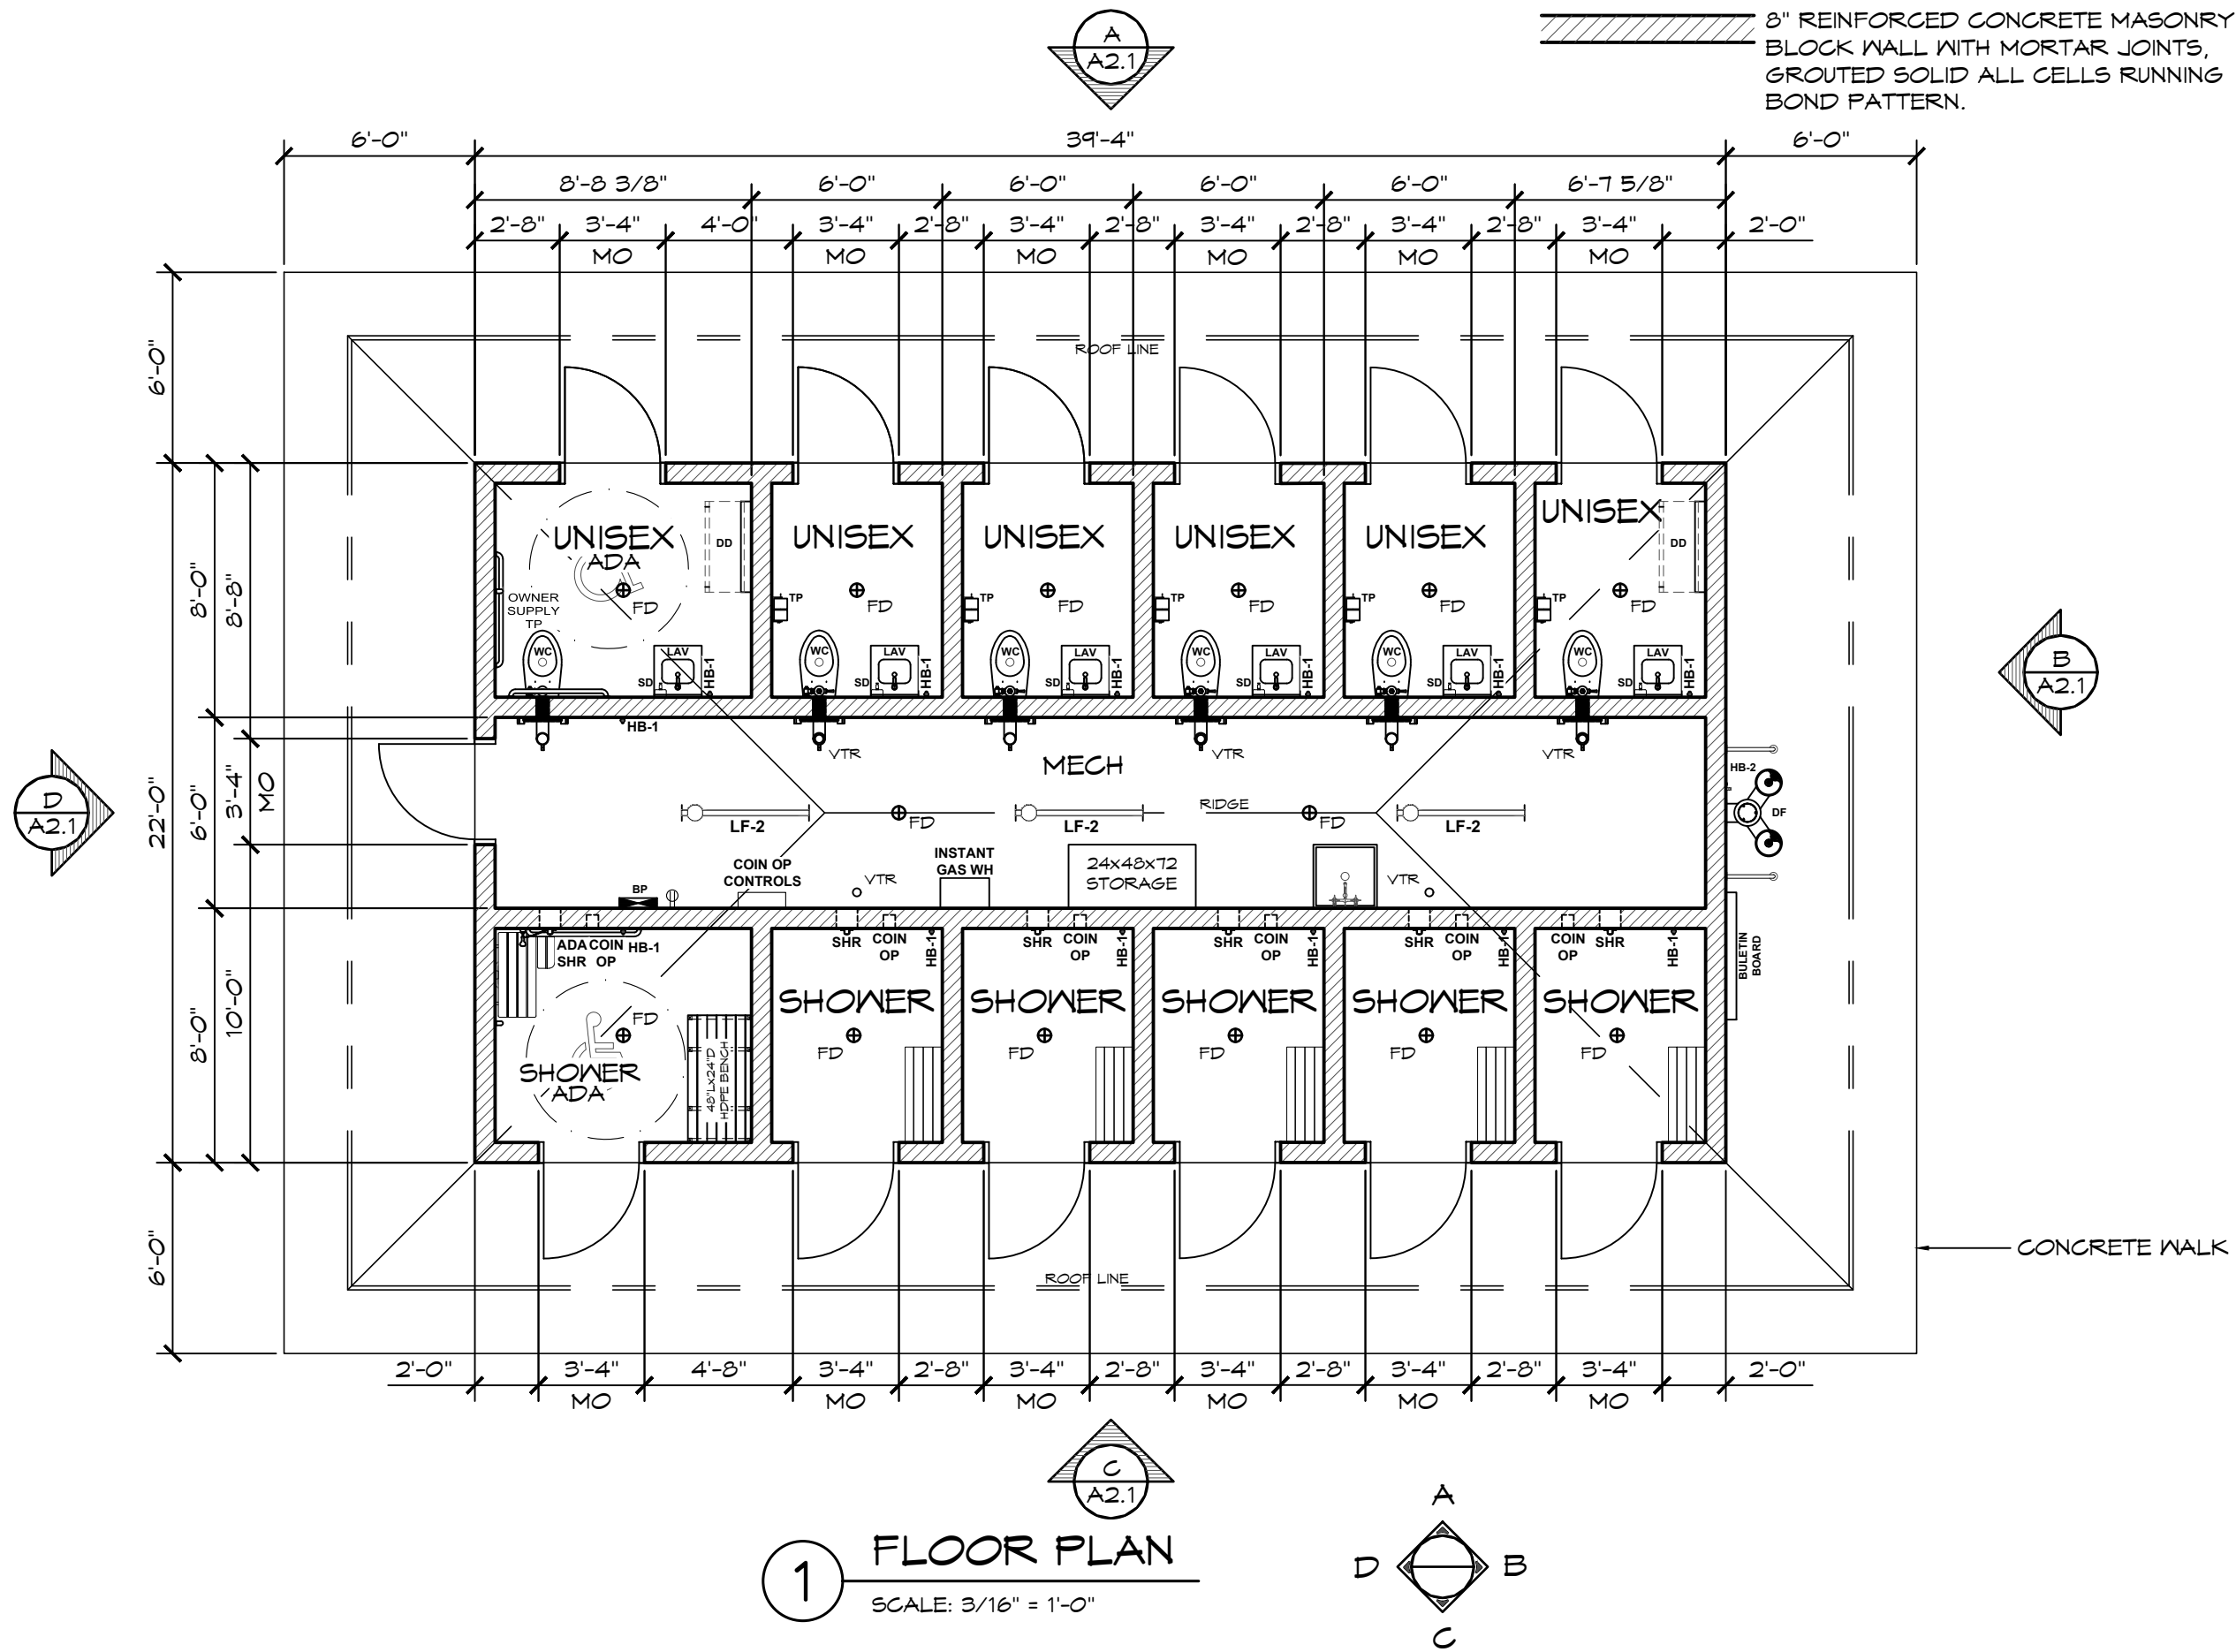

**1 FLOOR PLAN**  
SCALE: 3/16" = 1'-0"

© 2020 ROMTEC, INC. ALL RIGHTS RESERVED. THESE PLANS AND DRAWINGS MAY NOT BE REPRODUCED, ADAPTED OR FURTHER DISTRIBUTED, AND NO BUILDINGS MAY BE CONSTRUCTED FROM THESE PLANS, WITHOUT THE WRITTEN PERMISSION OF ROMTEC, INC.

PROJECT: 2048 SIERRA II B-PAK RR W/ MECH ROOM  
MEMORIAL PARK - MURR FLAT  
LOMA MAR, CALIFORNIA

SHEET TITLE: FLOOR PLAN


PLAN SET#	1219E
DATE:	02/06/2020
REVISIONS	
REV.	DATE: BY:
DRAWN BY:	JRM

SHEET NO.


**A1.1**

18240 NORTH BANK ROAD  
ROSEBURG, OR 97470  
(541) 486-3541 FAX (541) 486-0803  
**ROMTEC**

NOT FOR  
CONSTRUCTION

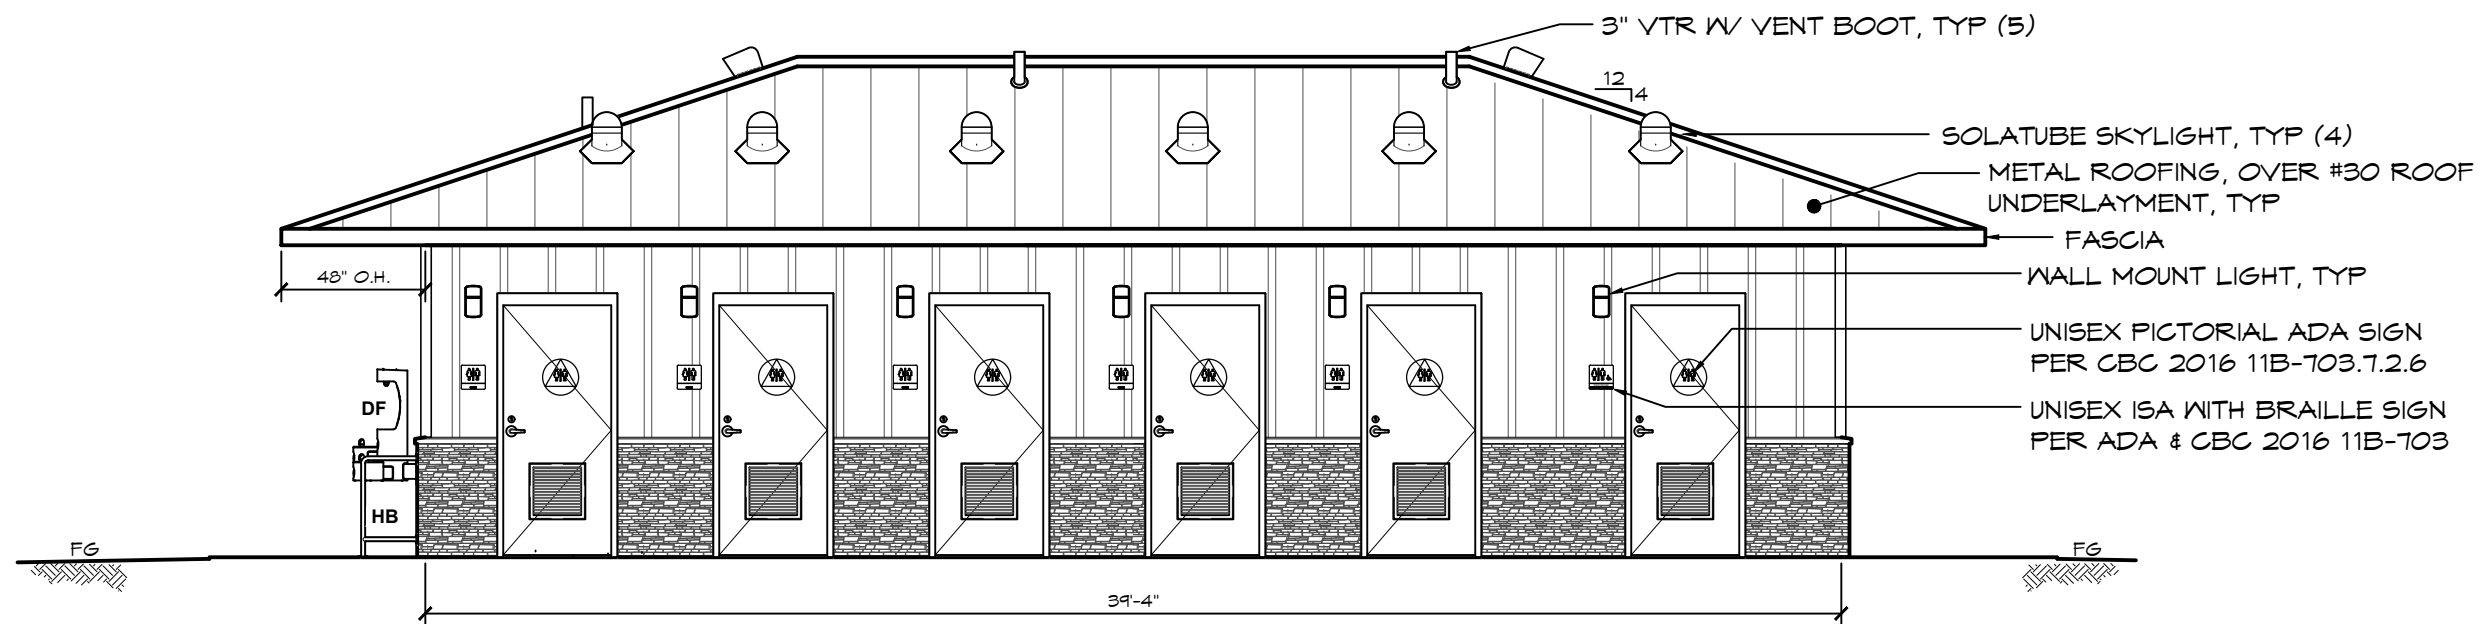

**A** ELEVATION VIEW  
SCALE: 3/16" = 1'-0"

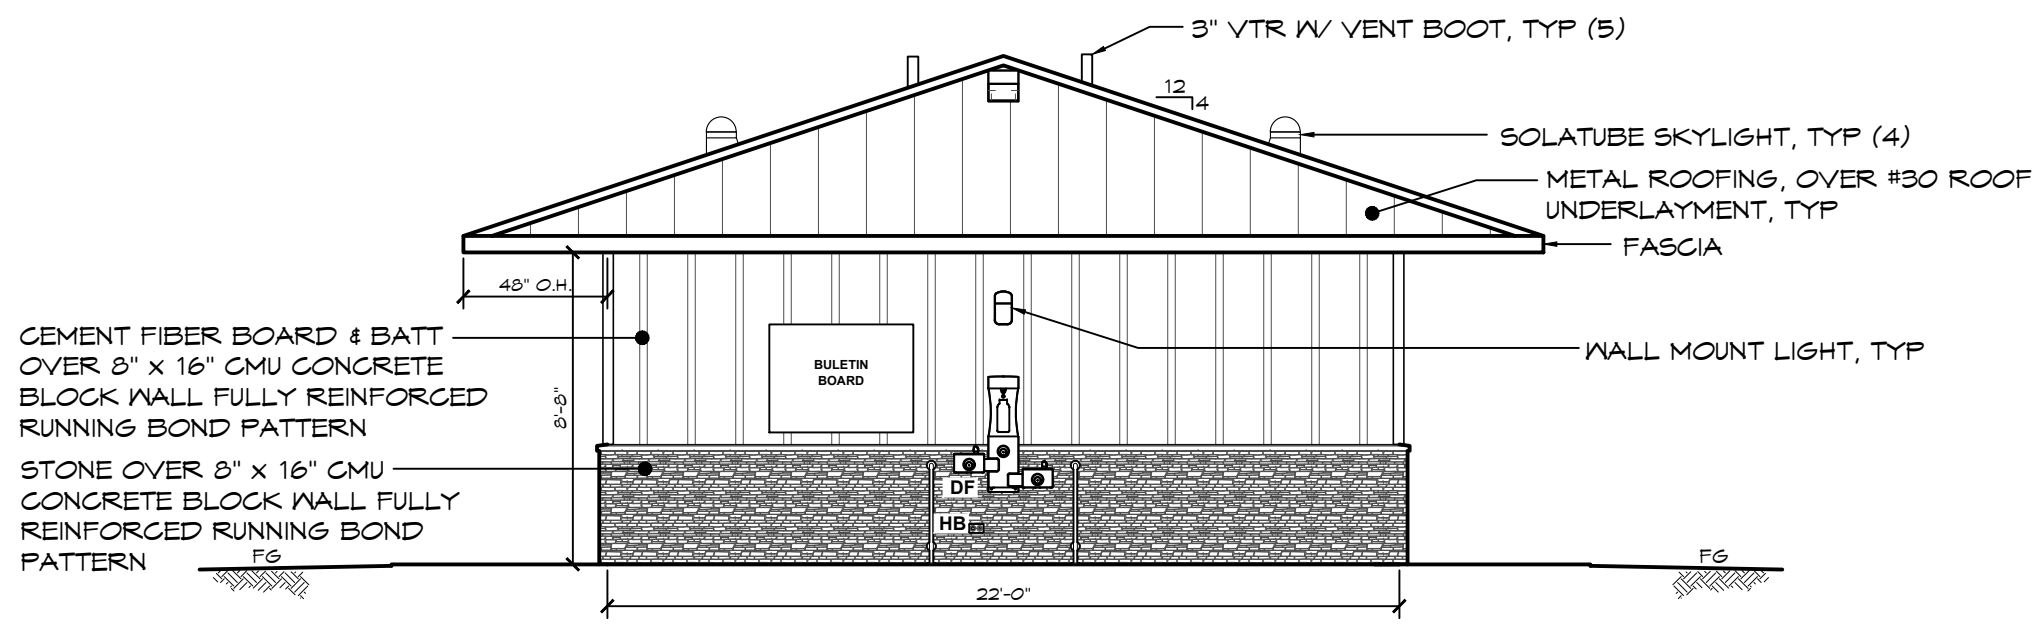

**B** ELEVATION VIEW  
SCALE: 3/16" = 1'-0"

© 2020 ROMTEC, INC. ALL RIGHTS RESERVED. THESE PLANS AND DRAWINGS MAY NOT BE REPRODUCED, ADAPTED OR FURTHER DISTRIBUTED, AND NO BUILDINGS MAY BE CONSTRUCTED FROM THESE PLANS, WITHOUT THE WRITTEN PERMISSION OF ROMTEC, INC.

PROJECT: 2048 SIERRA II 8-PK RR W/ MECH ROOM  
MEMORIAL PARK - MURR FLAT  
LOMA MAR, CALIFORNIA

PLAN SET#	1219E
DATE:	02/06/2020
REVISIONS	
REV.	DATE: BY:
DRAWN BY:	JRM


18240 NORTH BANK ROAD  
ROSEBURG, OR 97470  
(541) 486-3541 FAX (541) 486-0803  
**ROMTEC**

SHEET TITLE: EXTERIOR ELEVATIONS


SHEET NO.

**A2.1**

NOT FOR CONSTRUCTION

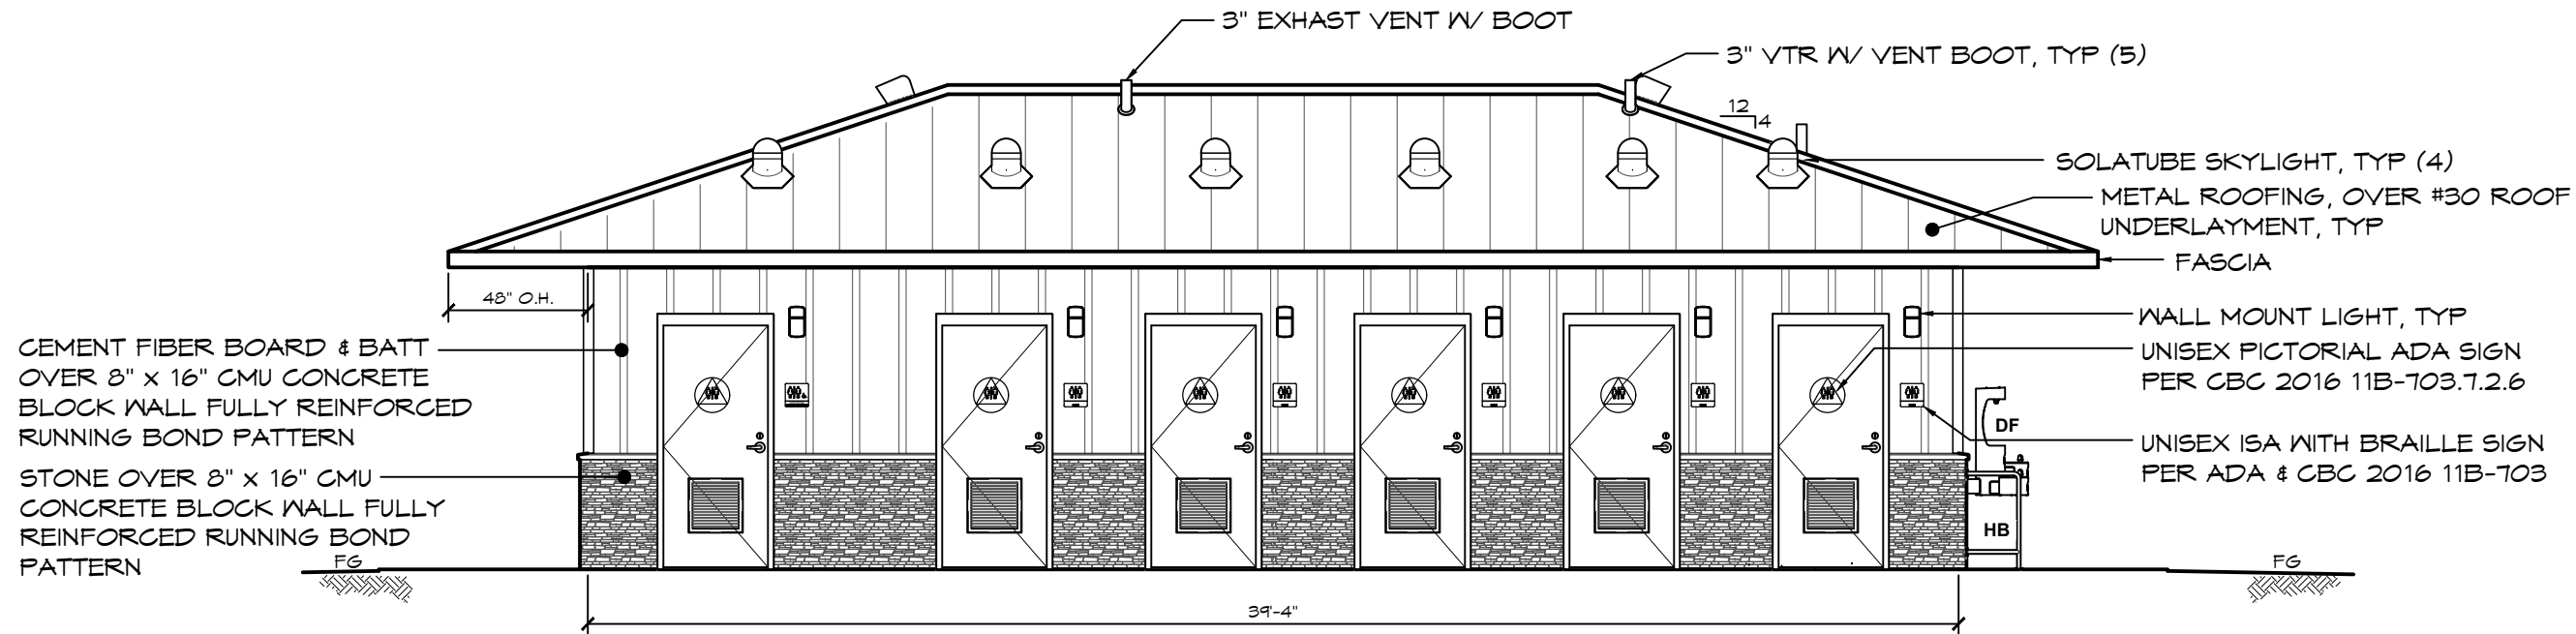

**C** ELEVATION VIEW  
SCALE: 3/16" = 1'-0"

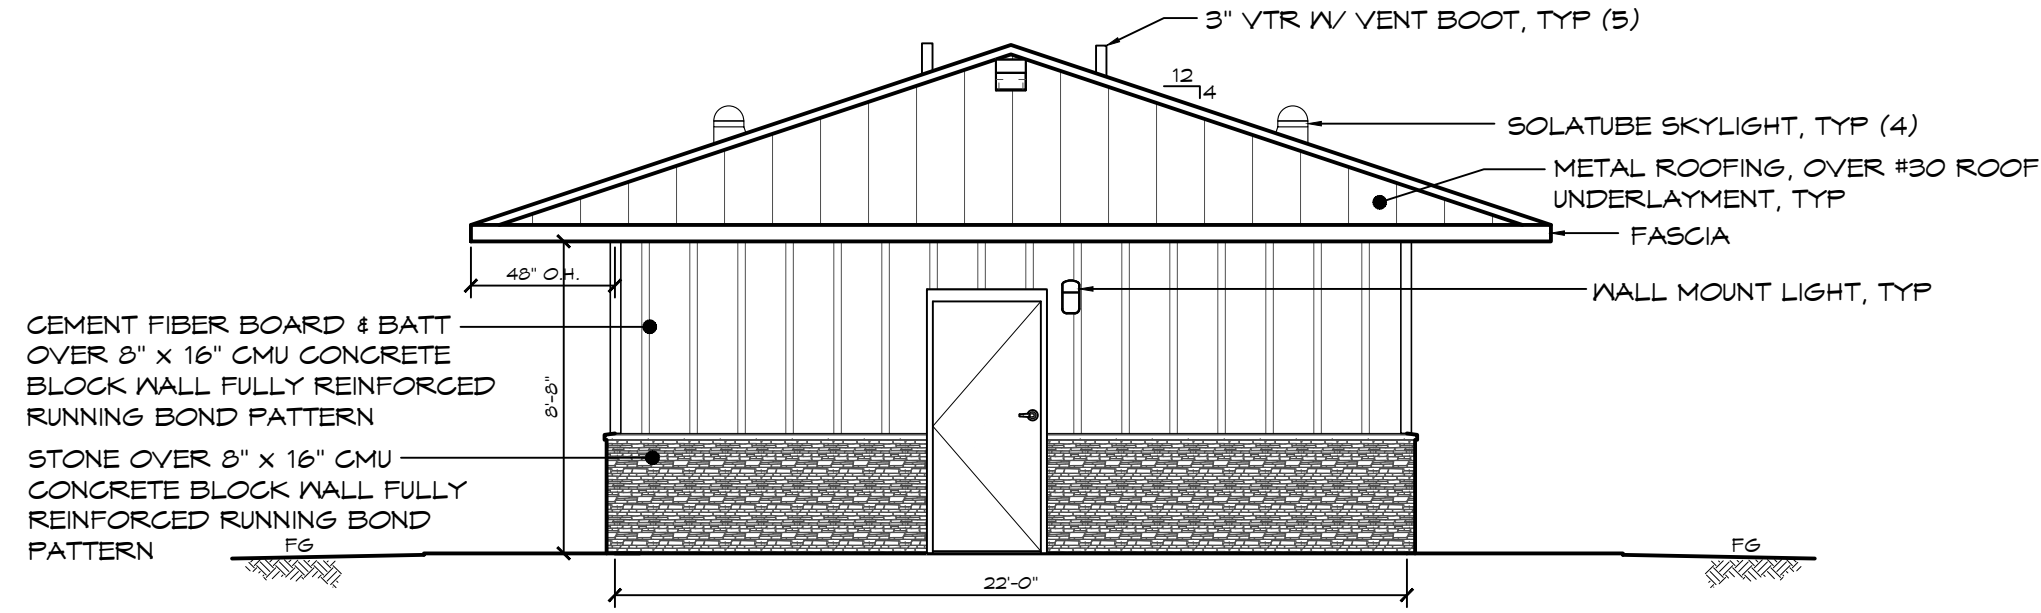

**D** ELEVATION VIEW  
SCALE: 3/16" = 1'-0"

© 2020 ROMTEC, INC. ALL RIGHTS RESERVED. THESE PLANS AND DRAWINGS MAY NOT BE REPRODUCED, ADAPTED OR FURTHER DISTRIBUTED, AND NO BUILDINGS MAY BE CONSTRUCTED FROM THESE PLANS, WITHOUT THE WRITTEN PERMISSION OF ROMTEC, INC.

PROJECT: 2048 SIERRA II 8-PAK RR W/ MECH ROOM

MEMORIAL PARK - MURR FLAT  
LOMA MAR, CALIFORNIA

SHEET TITLE: EXTERIOR ELEVATIONS


ROMTEC  
18240 NORTH BANK ROAD  
ROSEBURG, OR 97470  
(541) 486-3541 FAX (541) 486-0803

PLAN SET#	1219E
DATE:	02/06/2020
REVISIONS	
REV.	DATE:
BY:	
DRAWN BY:	JRM


SHEET NO.

A2.2


WALL TYPE SCHEDULE

 8" REINFORCED CONCRETE MASONRY BLOCK WALL WITH MORTAR JOINTS, GROUTED SOLID ALL CELLS RUNNING BOND PATTERN.

NOT FOR CONSTRUCTION

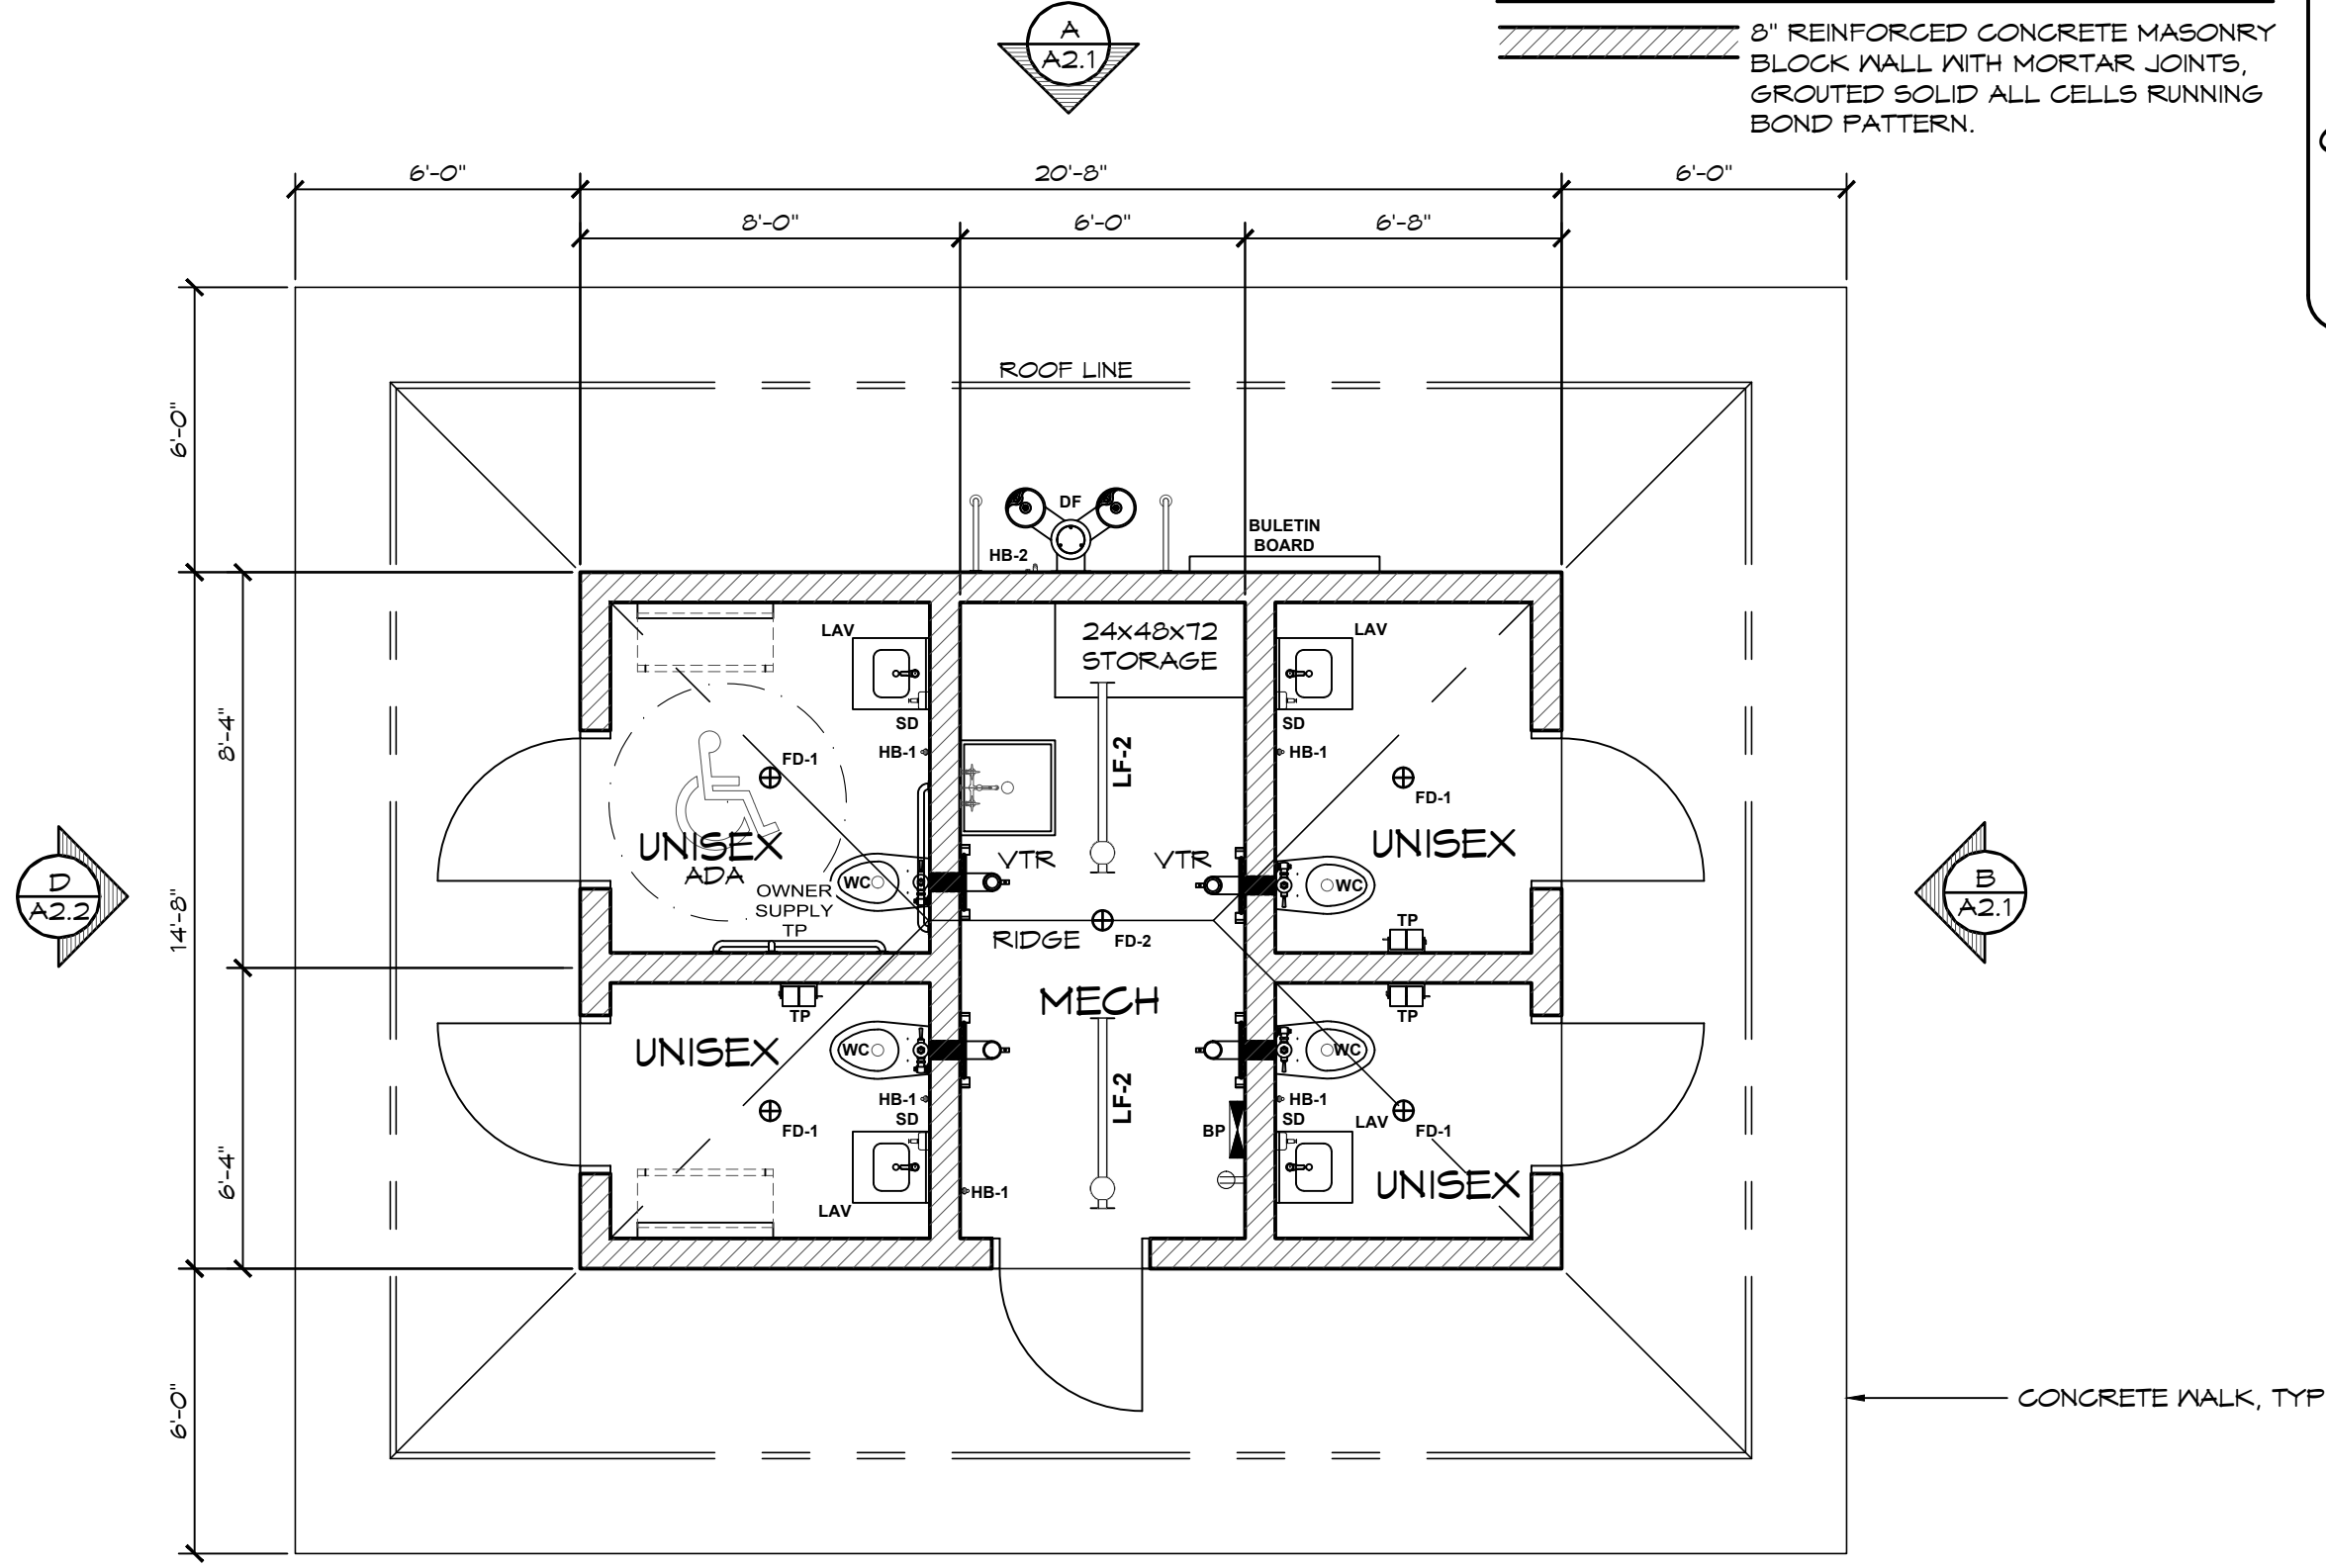

**1 FLOOR PLAN**  
SCALE: 1/4" = 1'-0"

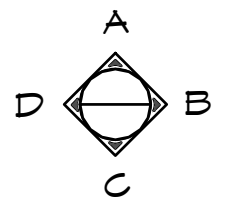

© 2020 ROMTEC, INC. ALL RIGHTS RESERVED. THESE PLANS AND DRAWINGS MAY NOT BE REPRODUCED, ADAPTED OR FURTHER DISTRIBUTED, AND NO BUILDINGS MAY BE CONSTRUCTED FROM THESE PLANS, WITHOUT THE WRITTEN PERMISSION OF ROMTEC, INC.

PROJECT: 2043-SIERRA STREET QUATTRO W/STORAGE  
MEMORIAL PARK - SEQUOIA FLAT B2  
LOMA MAR, CALIFORNIA

PLAN SET#	1219A
DATE:	02/06/2020
REVISIONS	
REV.	DATE:
BY:	
DRAWN BY:	JRM

18240 NORTH BANK ROAD  
ROSEBURG, OR 97470  
(541)-486-3541 FAX (541)-486-0803




SHEET TITLE: FLOOR PLAN


SHEET NO. **A1.1**



NOT FOR  
CONSTRUCTION

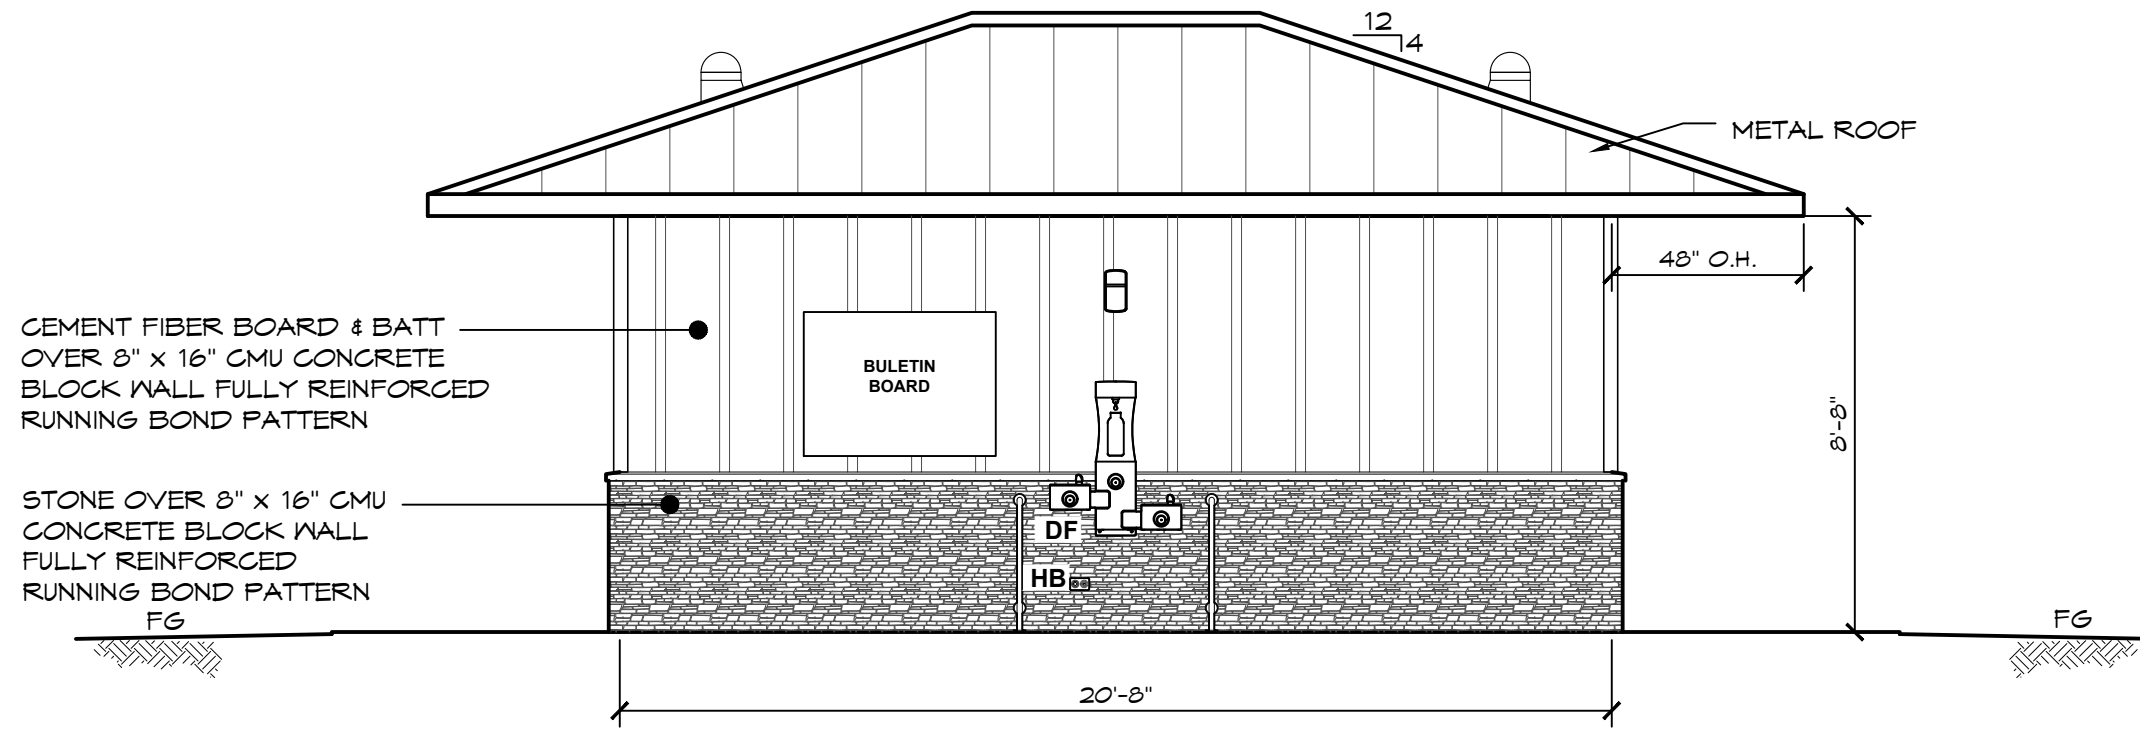

**A** ELEVATION VIEW  
SCALE: 1/4" = 1'-0"

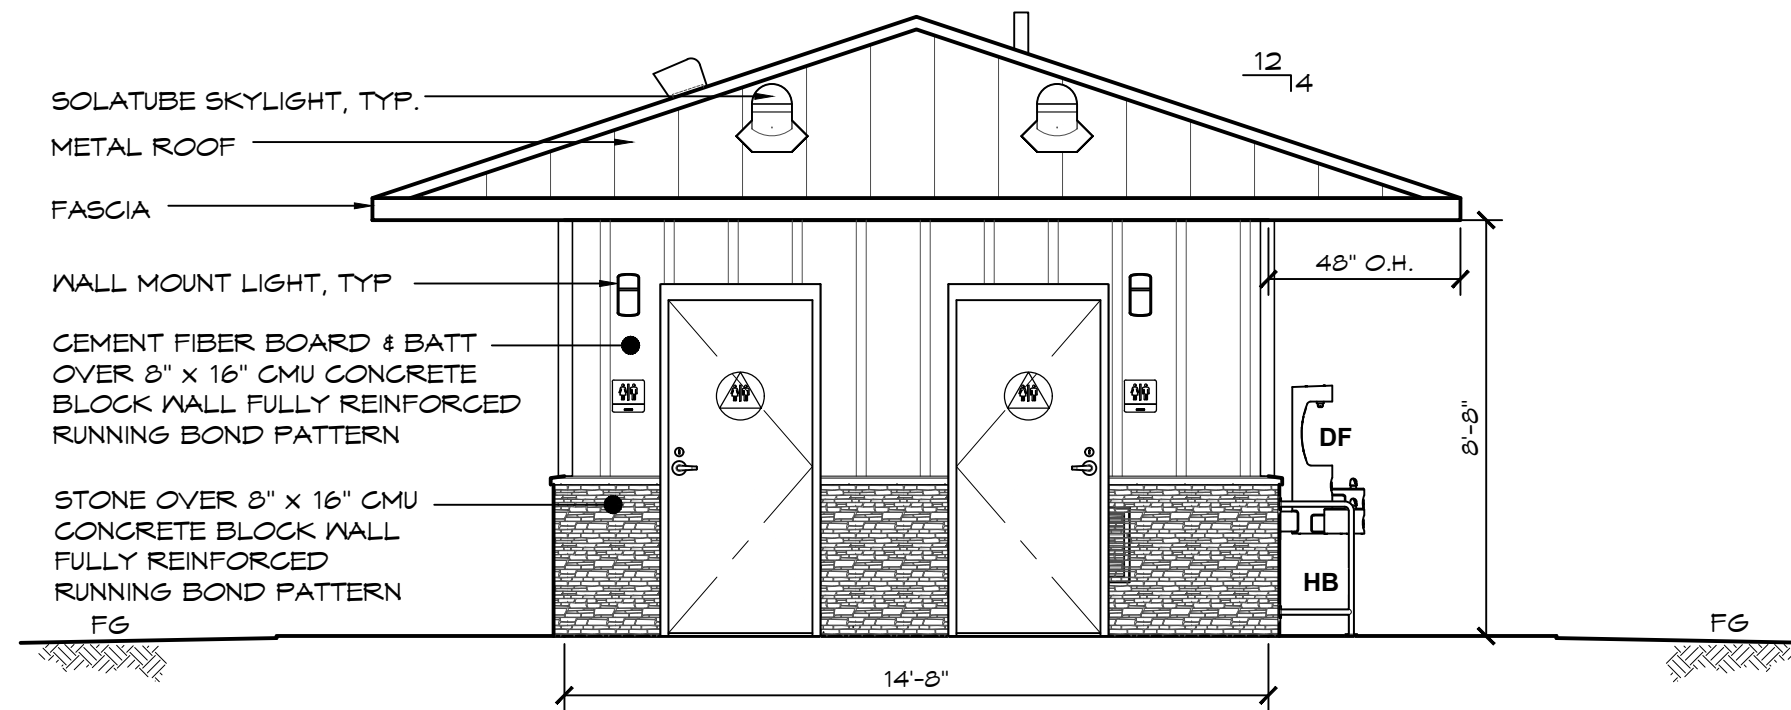

**B** ELEVATION VIEW  
SCALE: 1/4" = 1'-0"

© 2020 ROMTEC, INC. ALL RIGHTS RESERVED. THESE PLANS AND DRAWINGS MAY NOT BE REPRODUCED, ADAPTED OR FURTHER DISTRIBUTED, AND NO BUILDINGS MAY BE CONSTRUCTED FROM THESE PLANS, WITHOUT THE WRITTEN PERMISSION OF ROMTEC, INC.

PROJECT: 2043-SIERRA STREET QUATTRO W/STORAGE  
MEMORIAL PARK - SEQUOIA FLAT B2  
LOMA MAR, CALIFORNIA

SHEET TITLE: EXTERIOR ELEVATIONS


ROMTEC  
18240 NORTH BANK ROAD  
ROSEBURG, OR 97470  
(541)-486-3541 FAX (541)-486-0803

PLAN SET#	1219A
DATE:	02/06/2020
REVISIONS	
REV.	DATE: BY:
DRAWN BY:	JRM


SHEET NO.

A2.1

NOT FOR  
CONSTRUCTION

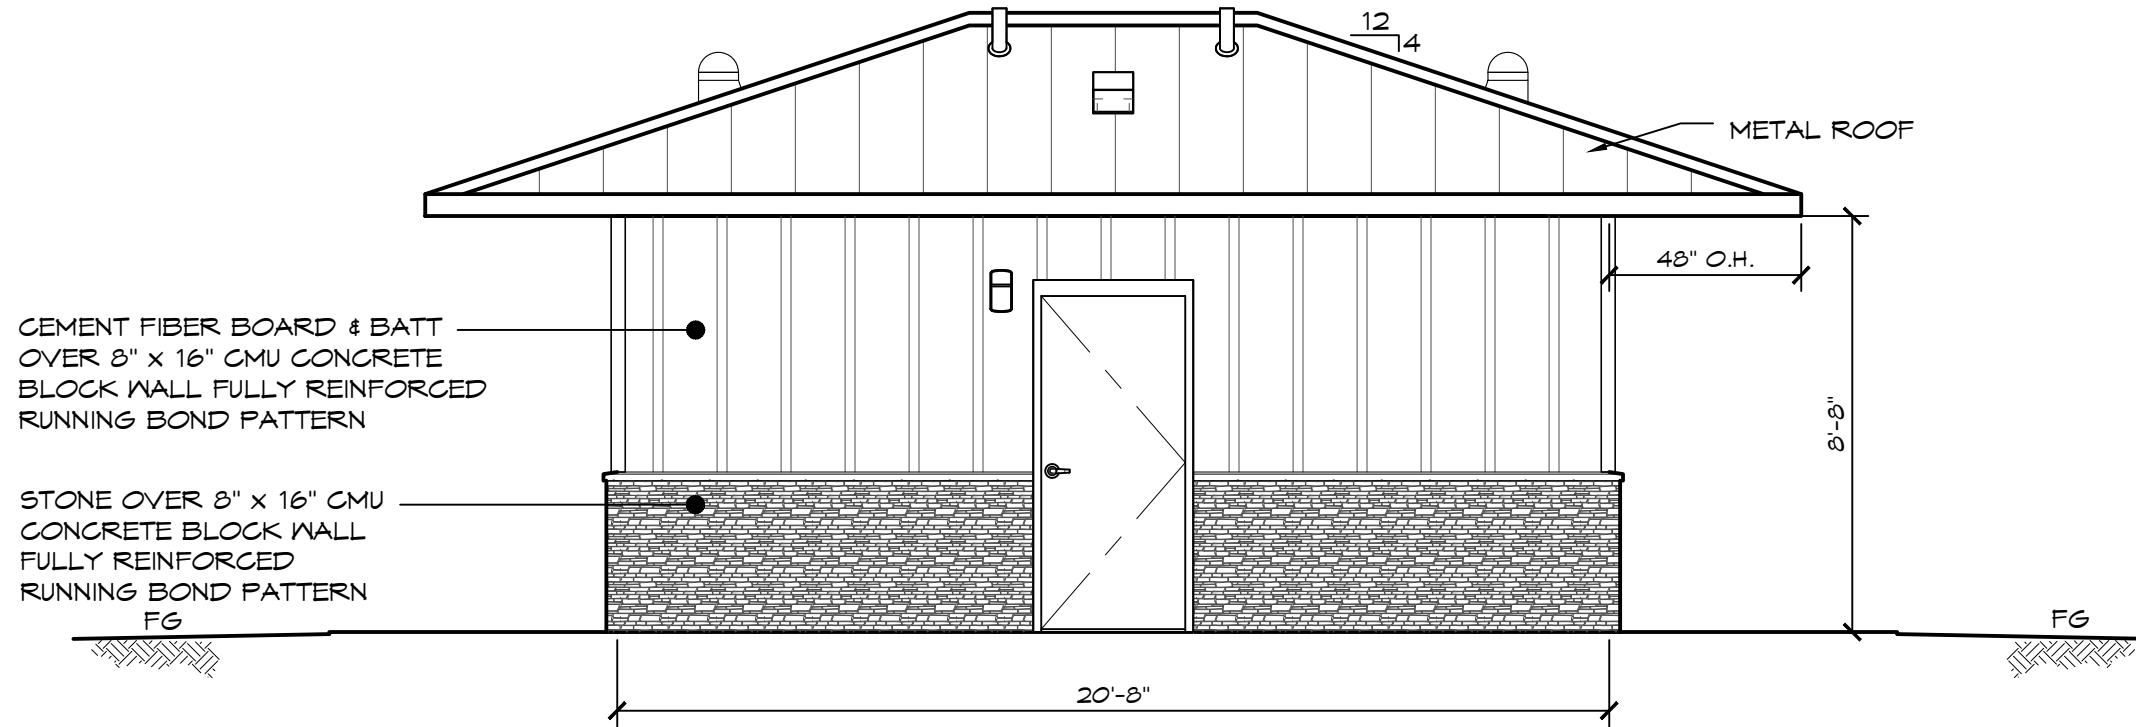

**C** ELEVATION VIEW  
SCALE: 1/4" = 1'-0"

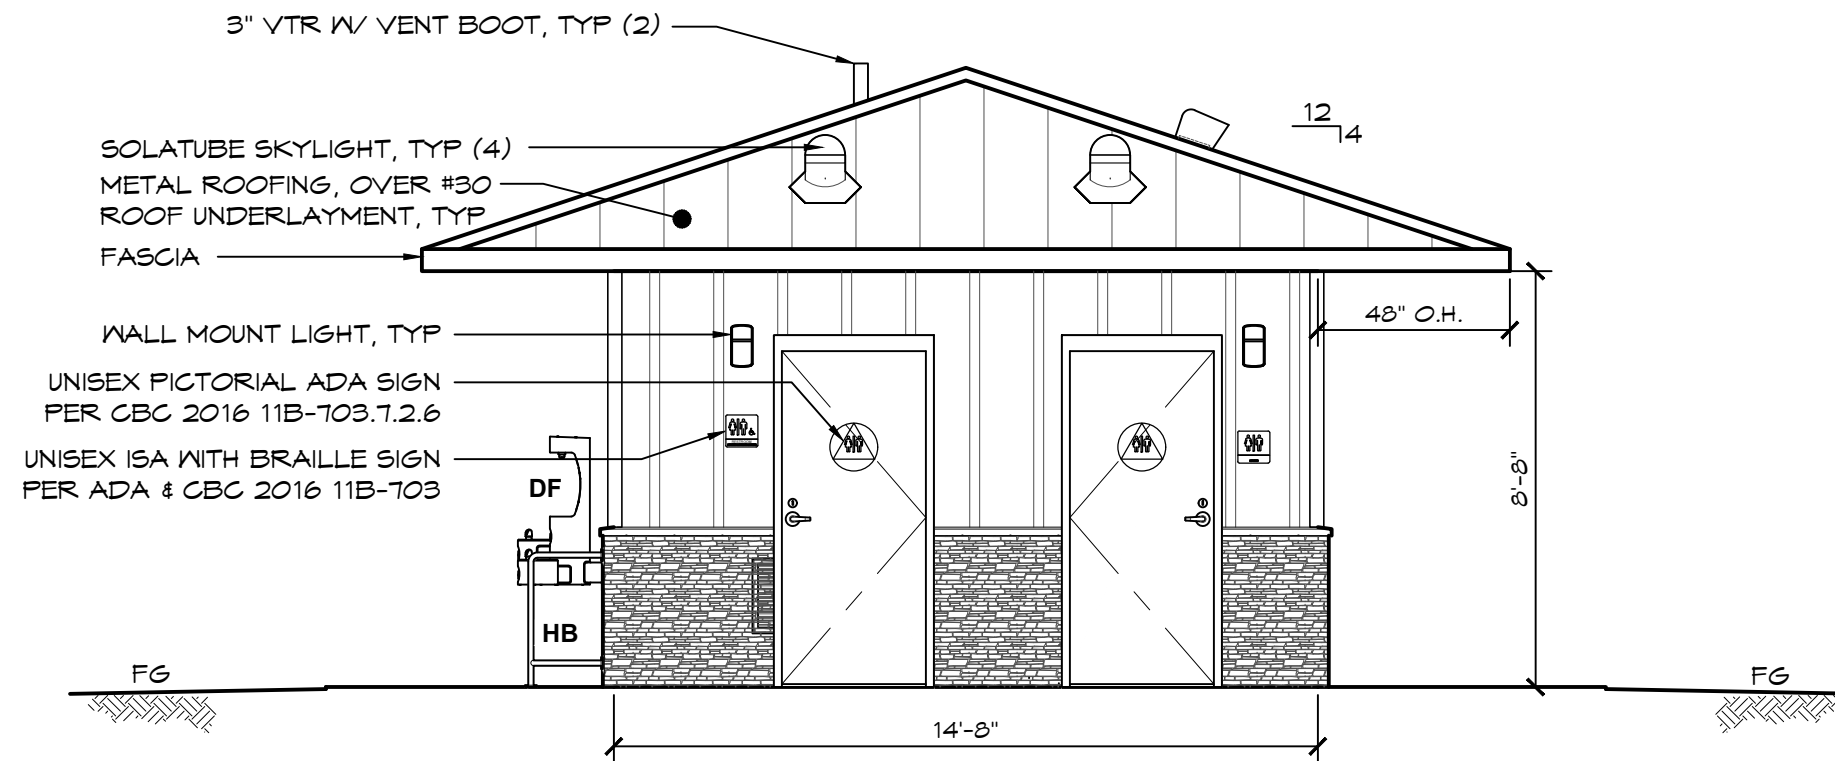

**D** ELEVATION VIEW  
SCALE: 1/4" = 1'-0"

© 2020 ROMTEC, INC. ALL RIGHTS RESERVED. THESE PLANS AND DRAWINGS MAY NOT BE REPRODUCED, ADAPTED OR FURTHER DISTRIBUTED, AND NO BUILDINGS MAY BE CONSTRUCTED FROM THESE PLANS, WITHOUT THE WRITTEN PERMISSION OF ROMTEC, INC.

PROJECT: 2043-SIERRA STREET QUATTRO W/STORAGE  
MEMORIAL PARK - SEQUOIA FLAT B2  
LOMA MAR, CALIFORNIA

SHEET TITLE: EXTERIOR ELEVATIONS


18240 NORTH BANK ROAD  
ROSEBURG, OR 97470  
(541)-486-3541 FAX (541)-486-0803

**ROMTEC**


PLAN SET#	1219A
DATE:	02/06/2020
REVISIONS	
REV.	DATE: BY:
DRAWN BY:	JRM

SHEET NO.

**A2.2**

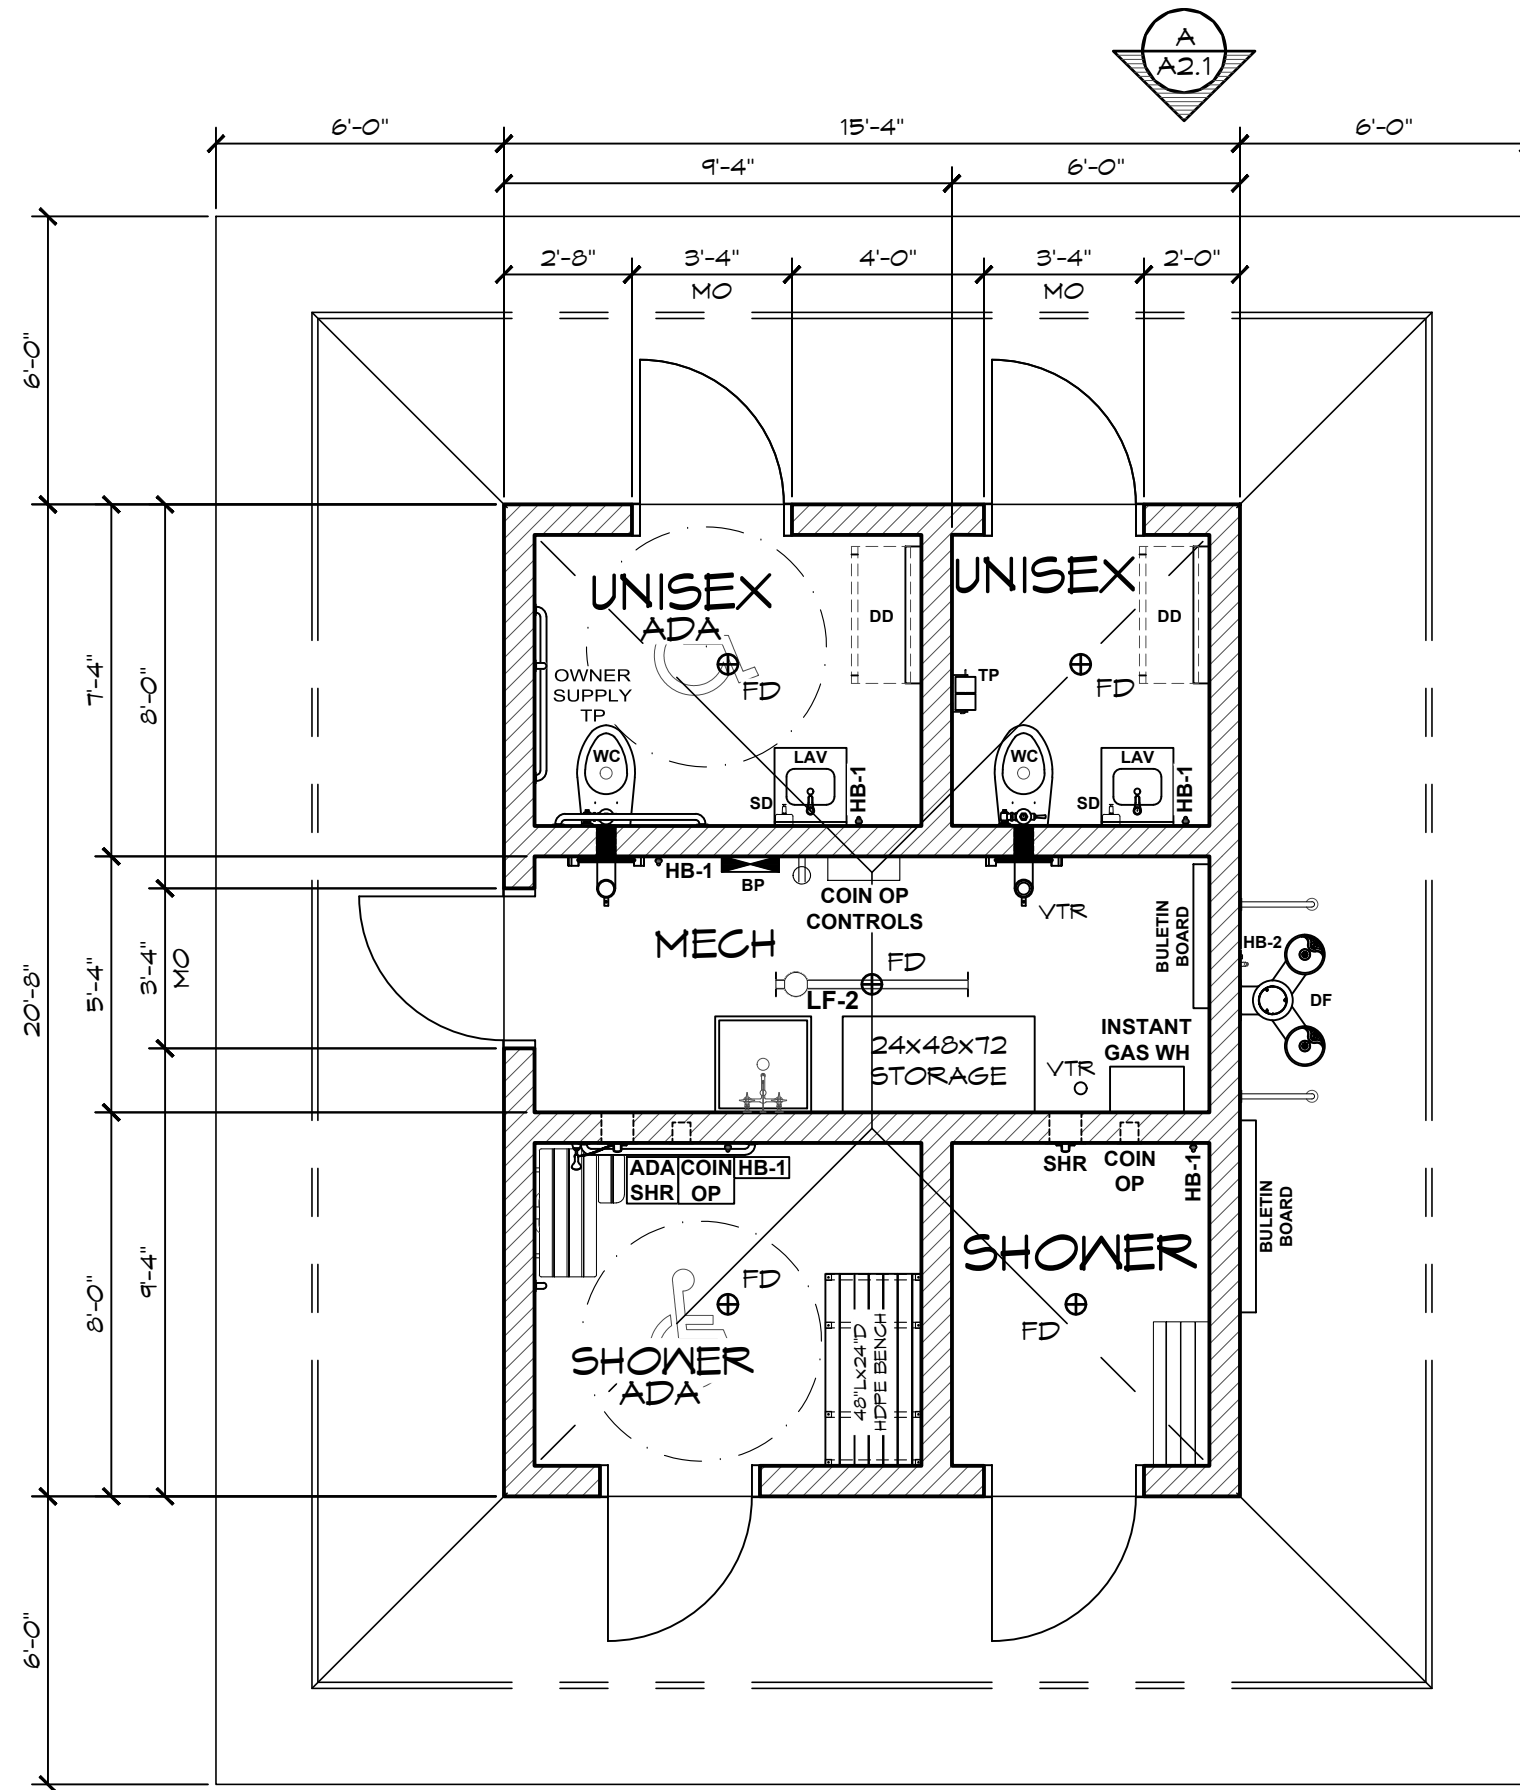

### WALL TYPE SCHEDULE

 8" REINFORCED CONCRETE MASONRY BLOCK WALL WITH MORTAR JOINTS, GROUTED SOLID ALL CELLS RUNNING BOND PATTERN.

**NOT FOR CONSTRUCTION**

**1 FLOOR PLAN**  
SCALE: 1/4" = 1'-0"

© 2020 ROMTEC, INC. ALL RIGHTS RESERVED. THESE PLANS AND DRAWINGS MAY NOT BE REPRODUCED, ADAPTED OR FURTHER DISTRIBUTED, AND NO BUILDINGS MAY BE CONSTRUCTED FROM THESE PLANS, WITHOUT THE WRITTEN PERMISSION OF ROMTEC, INC.

PROJECT: 2043-SIERRA STREET QUATTRO W/STORAGE  
MEMORIAL PARK - REDWOOD FLAT B1  
LOMA MAR, CALIFORNIA

SHEET TITLE: FLOOR PLAN


18240 NORTH BANK ROAD  
ROSEBURG, OR 97470  
(541)-486-3541 FAX (541)-486-0803




PLAN SET#	1219F
DATE:	02/06/2020
REVISIONS	
REV.	DATE: BY:
DRAWN BY:	JRM

SHEET NO. **A1.1**

NOT FOR  
CONSTRUCTION

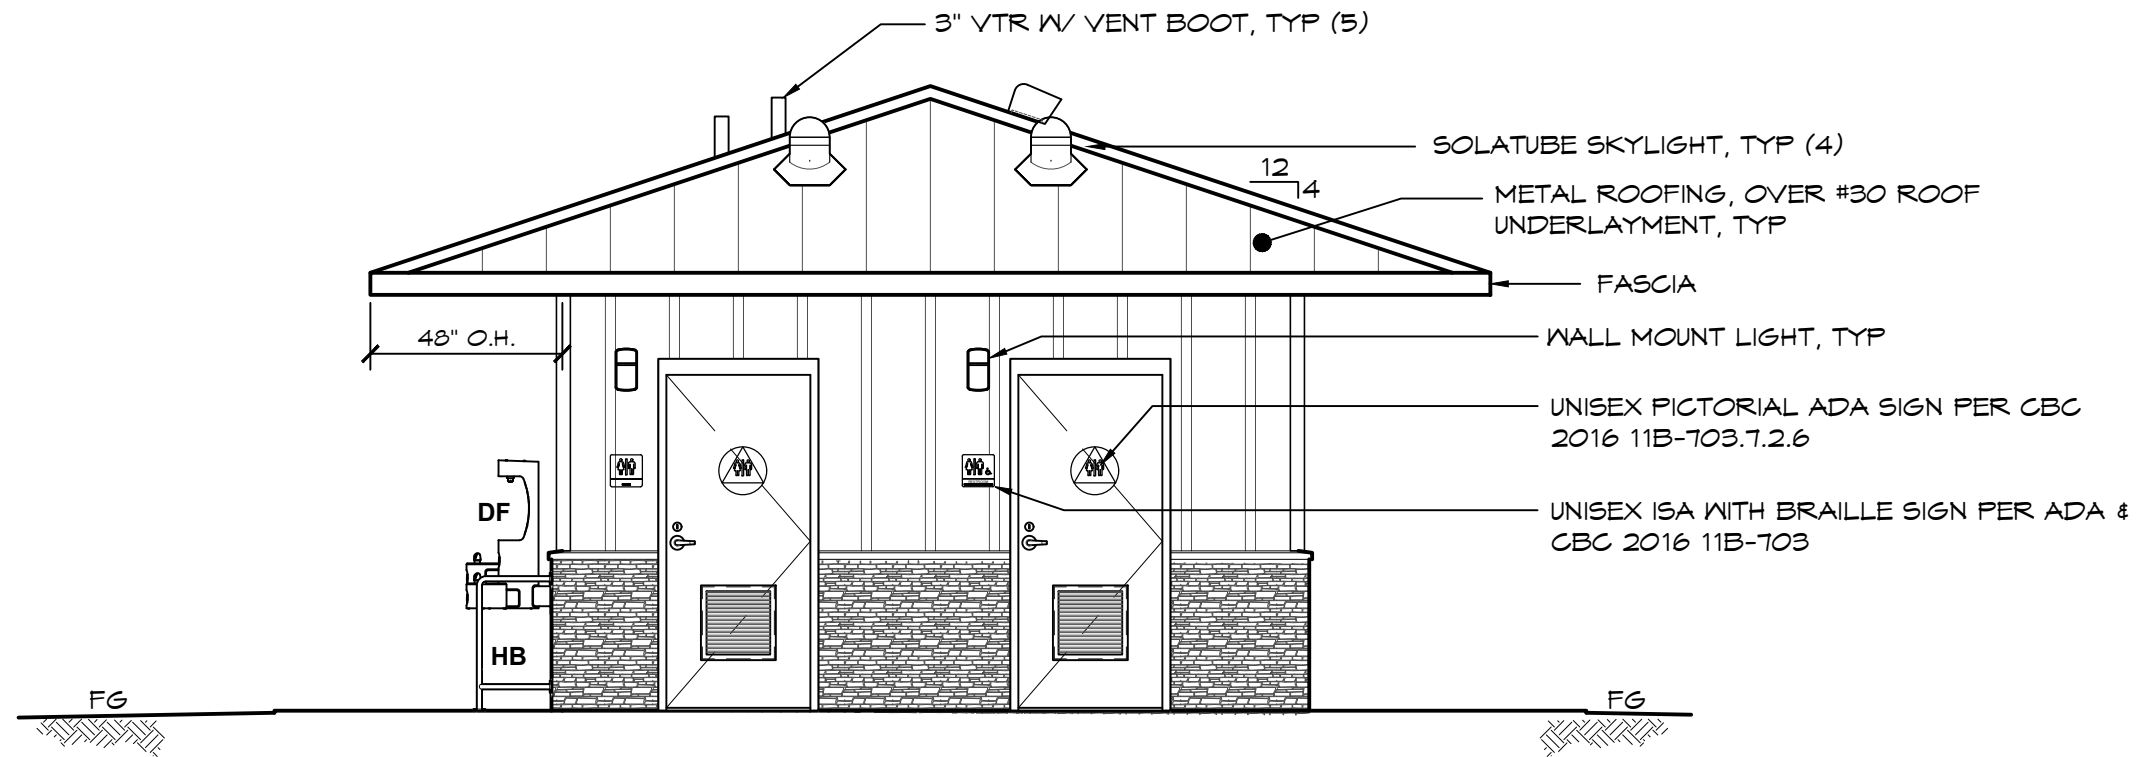

**A** ELEVATION VIEW  
SCALE: 1/4" = 1'-0"

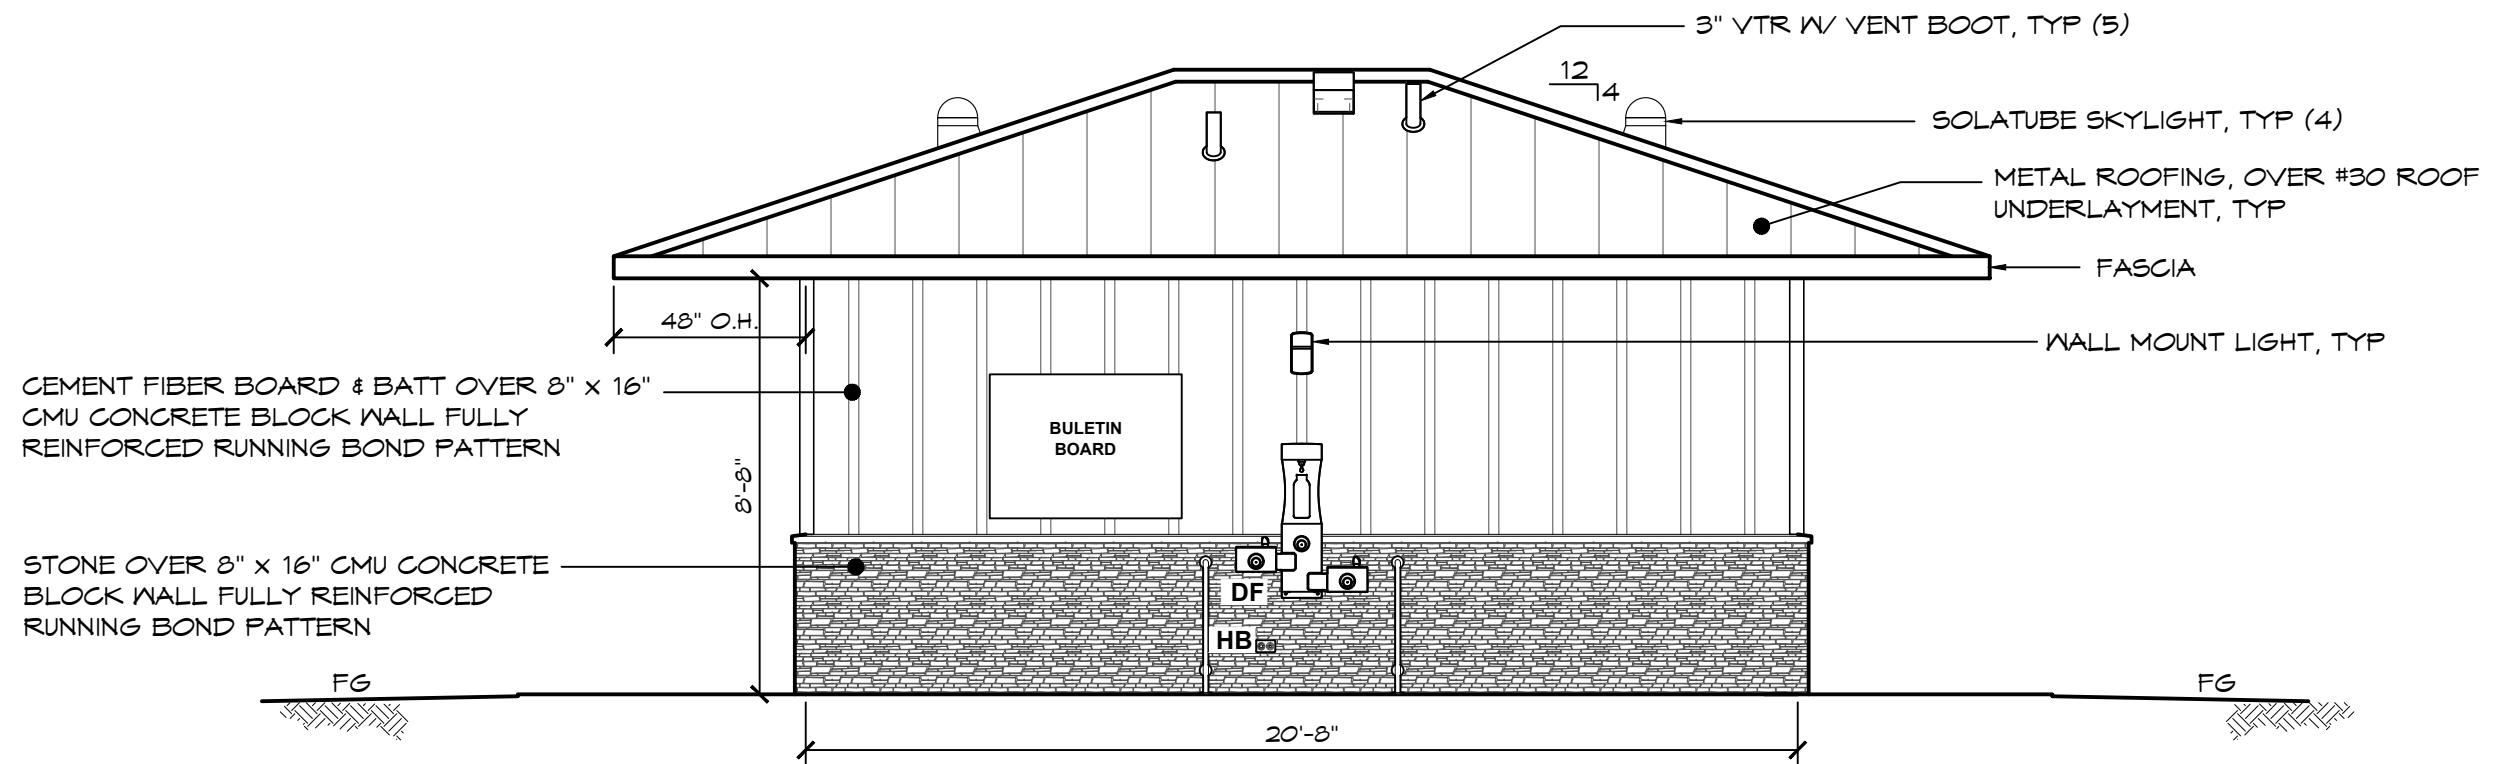

**B** ELEVATION VIEW  
SCALE: 1/4" = 1'-0"

© 2020 ROMTEC, INC. ALL RIGHTS RESERVED. THESE PLANS AND DRAWINGS MAY NOT BE REPRODUCED, ADAPTED OR FURTHER DISTRIBUTED, AND NO BUILDINGS MAY BE CONSTRUCTED FROM THESE PLANS, WITHOUT THE WRITTEN PERMISSION OF ROMTEC, INC.

PROJECT: 2043-SIERRA STREET QUATTRO W/STORAGE  
MEMORIAL PARK - REDWOOD FLAT B1  
LOMA MAR, CALIFORNIA

SHEET TITLE: EXTERIOR ELEVATIONS


ROMTEC  
18240 NORTH BANK ROAD  
ROSEBURG, OR 97470  
(541)-486-3541 FAX (541)-486-0803

PLAN SET#	1219F
DATE:	02/06/2020
REVISIONS	
REV.	DATE: BY:
DRAWN BY:	JRM


SHEET NO.

A2.1

NOT FOR  
CONSTRUCTION

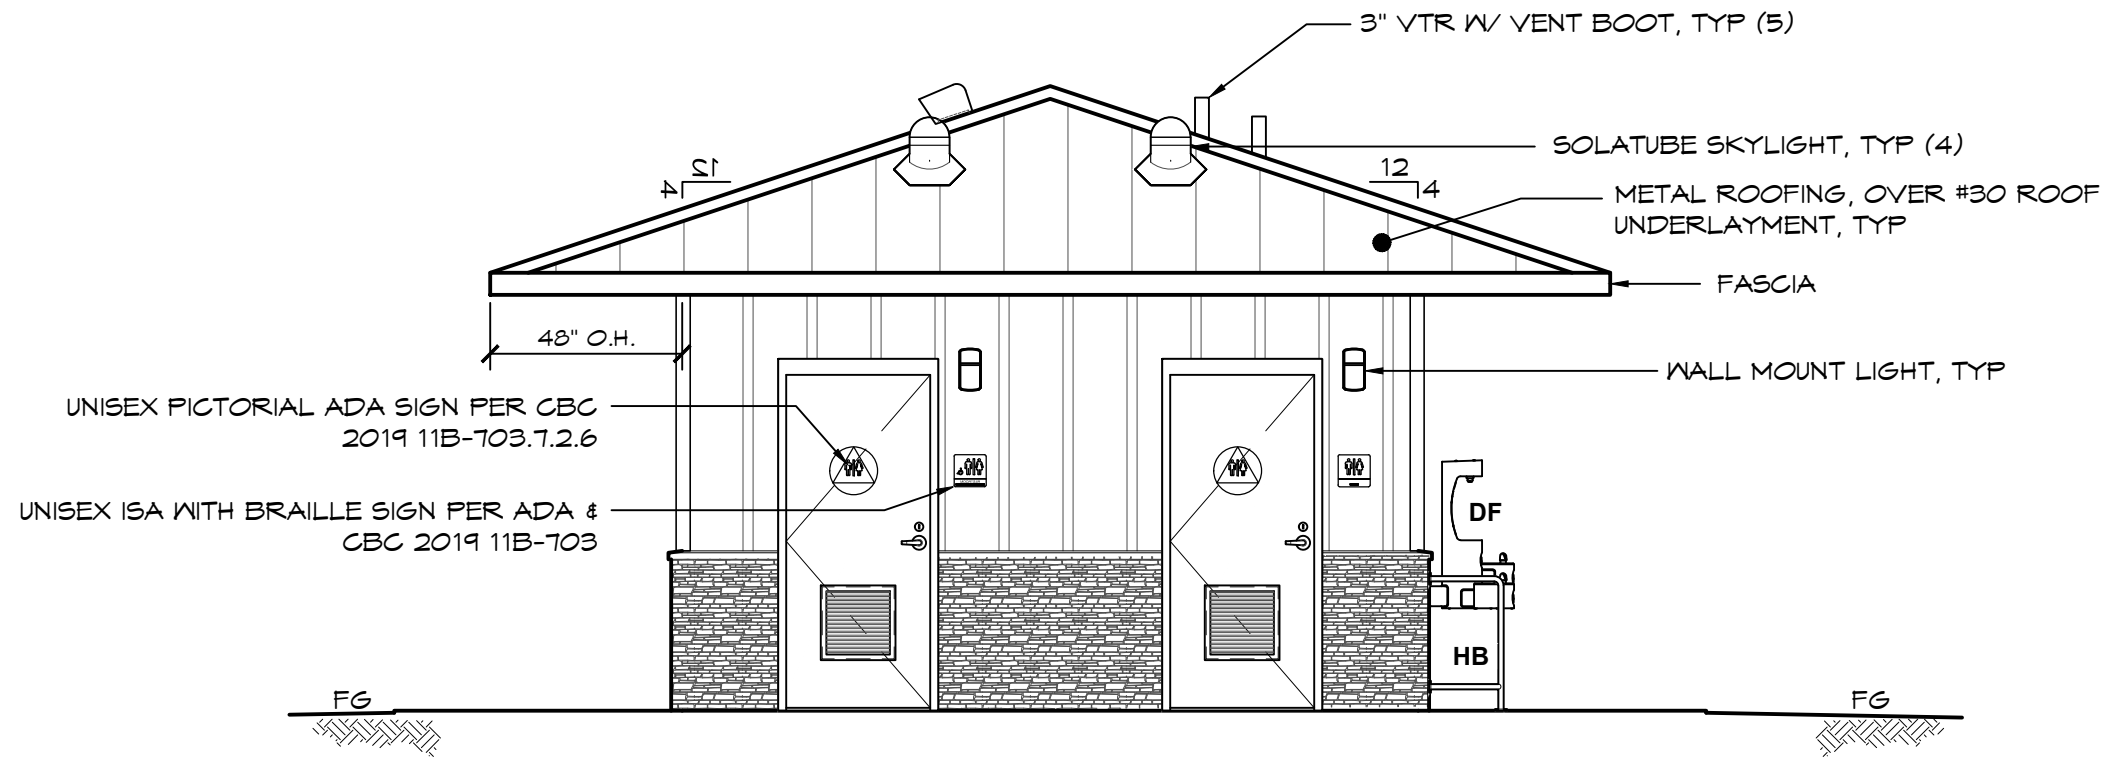

**C** ELEVATION VIEW  
SCALE: 1/4" = 1'-0"

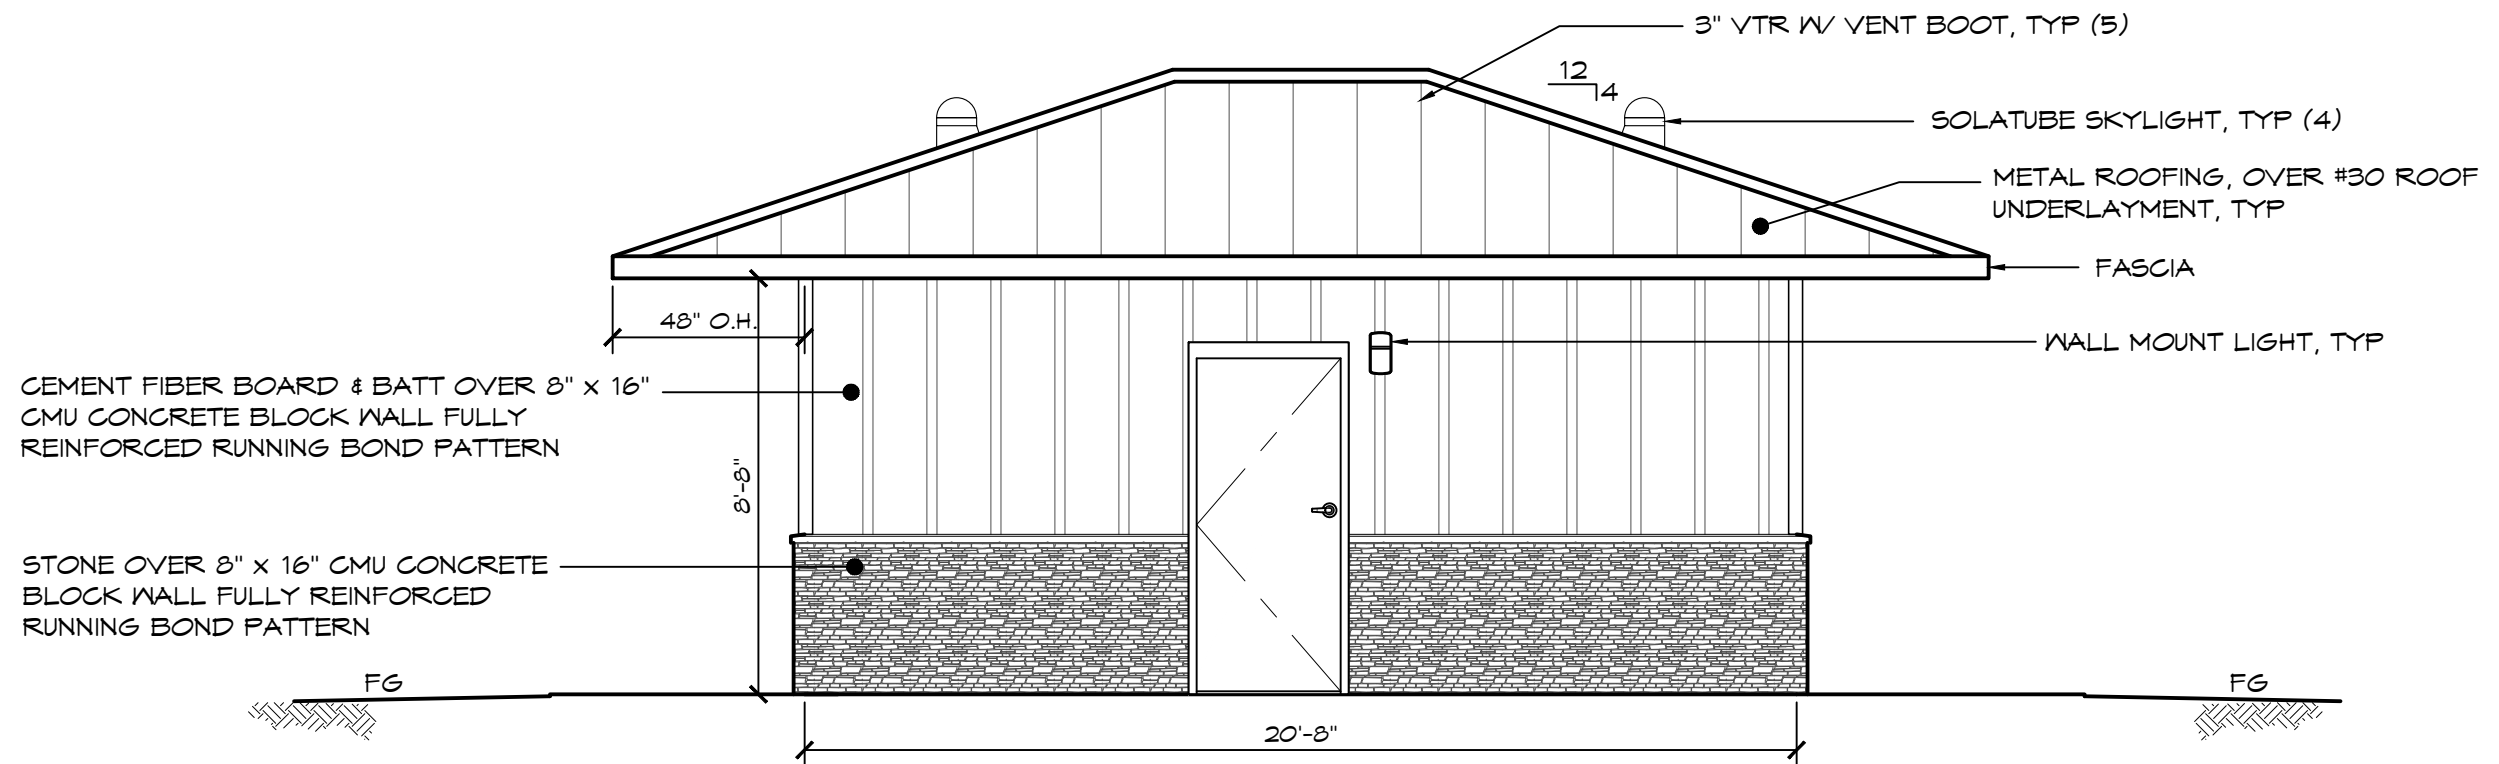

**D** ELEVATION VIEW  
SCALE: 1/4" = 1'-0"

© 2020 ROMTEC, INC. ALL RIGHTS RESERVED. THESE PLANS AND DRAWINGS MAY NOT BE REPRODUCED, ADAPTED OR FURTHER DISTRIBUTED, AND NO BUILDINGS MAY BE CONSTRUCTED FROM THESE PLANS, WITHOUT THE WRITTEN PERMISSION OF ROMTEC, INC.

PROJECT: 2043-SIERRA STREET QUATTRO W/STORAGE  
MEMORIAL PARK - REDWOOD FLAT B1  
LOMA MAR, CALIFORNIA

SHEET TITLE: EXTERIOR ELEVATIONS


ROMTEC  
18240 NORTH BANK ROAD  
ROSEBURG, OR 97470  
(541) 486-3541 FAX (541) 486-0803

PLAN SET#	1219F
DATE:	02/06/2020
REVISIONS	
REV.	DATE:
BY:	
DRAWN BY:	JRM


SHEET NO.

A2.2

WALL TYPE SCHEDULE

 8" REINFORCED CONCRETE MASONRY BLOCK WALL WITH MORTAR JOINTS, GROUTED SOLID ALL CELLS RUNNING BOND PATTERN.

NOT FOR CONSTRUCTION

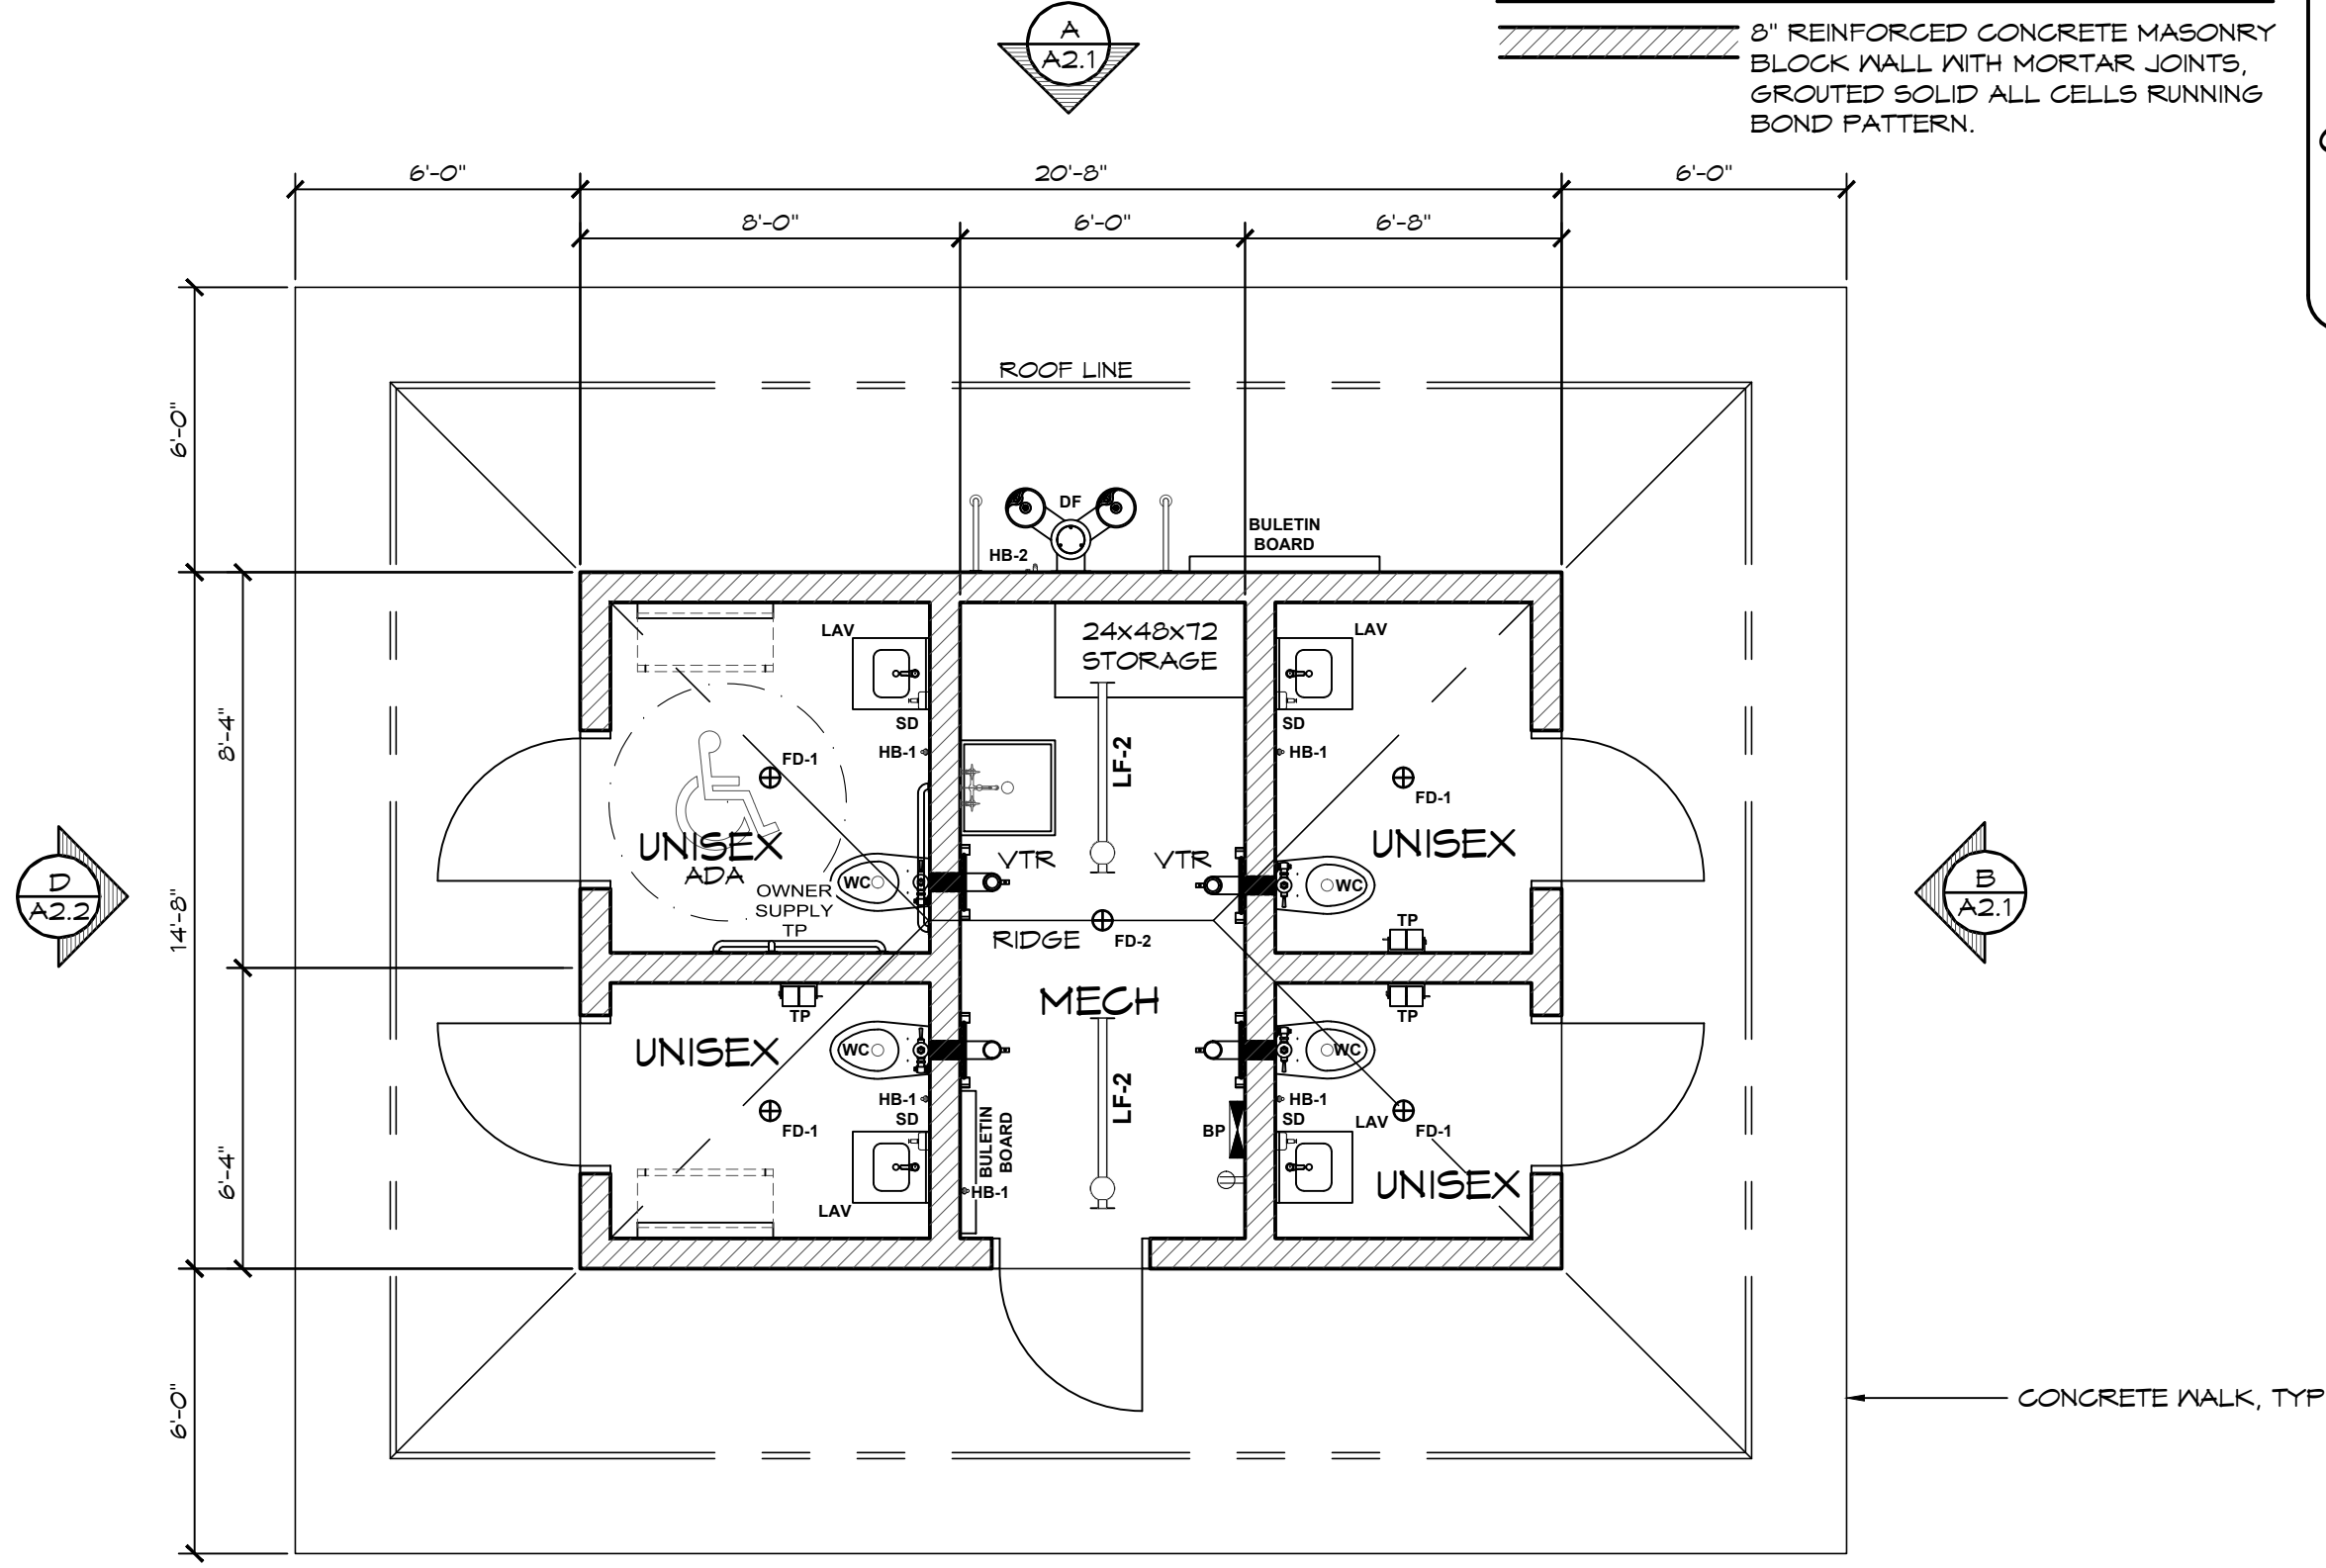

**1 FLOOR PLAN**  
SCALE: 1/4" = 1'-0"

© 2020 ROMTEC, INC. ALL RIGHTS RESERVED. THESE PLANS AND DRAWINGS MAY NOT BE REPRODUCED, ADAPTED OR FURTHER DISTRIBUTED, AND NO BUILDINGS MAY BE CONSTRUCTED FROM THESE PLANS, WITHOUT THE WRITTEN PERMISSION OF ROMTEC, INC.

PROJECT: 2043-SIERRA STREET QUATTRO W/STORAGE  
MEMORIAL PARK - TAN OAK FLAT  
LOMA MAR, CALIFORNIA

SHEET TITLE: FLOOR PLAN

PLAN SET#	1219B
DATE:	02/06/2020
REVISIONS	
REV.	DATE:
BY:	
DRAWN BY:	JRM


18240 NORTH BANK ROAD  
ROSEBURG, OR 97470  
(541)-496-3541 FAX (541)-496-0803




SHEET NO.

A1.1

NOT FOR  
CONSTRUCTION

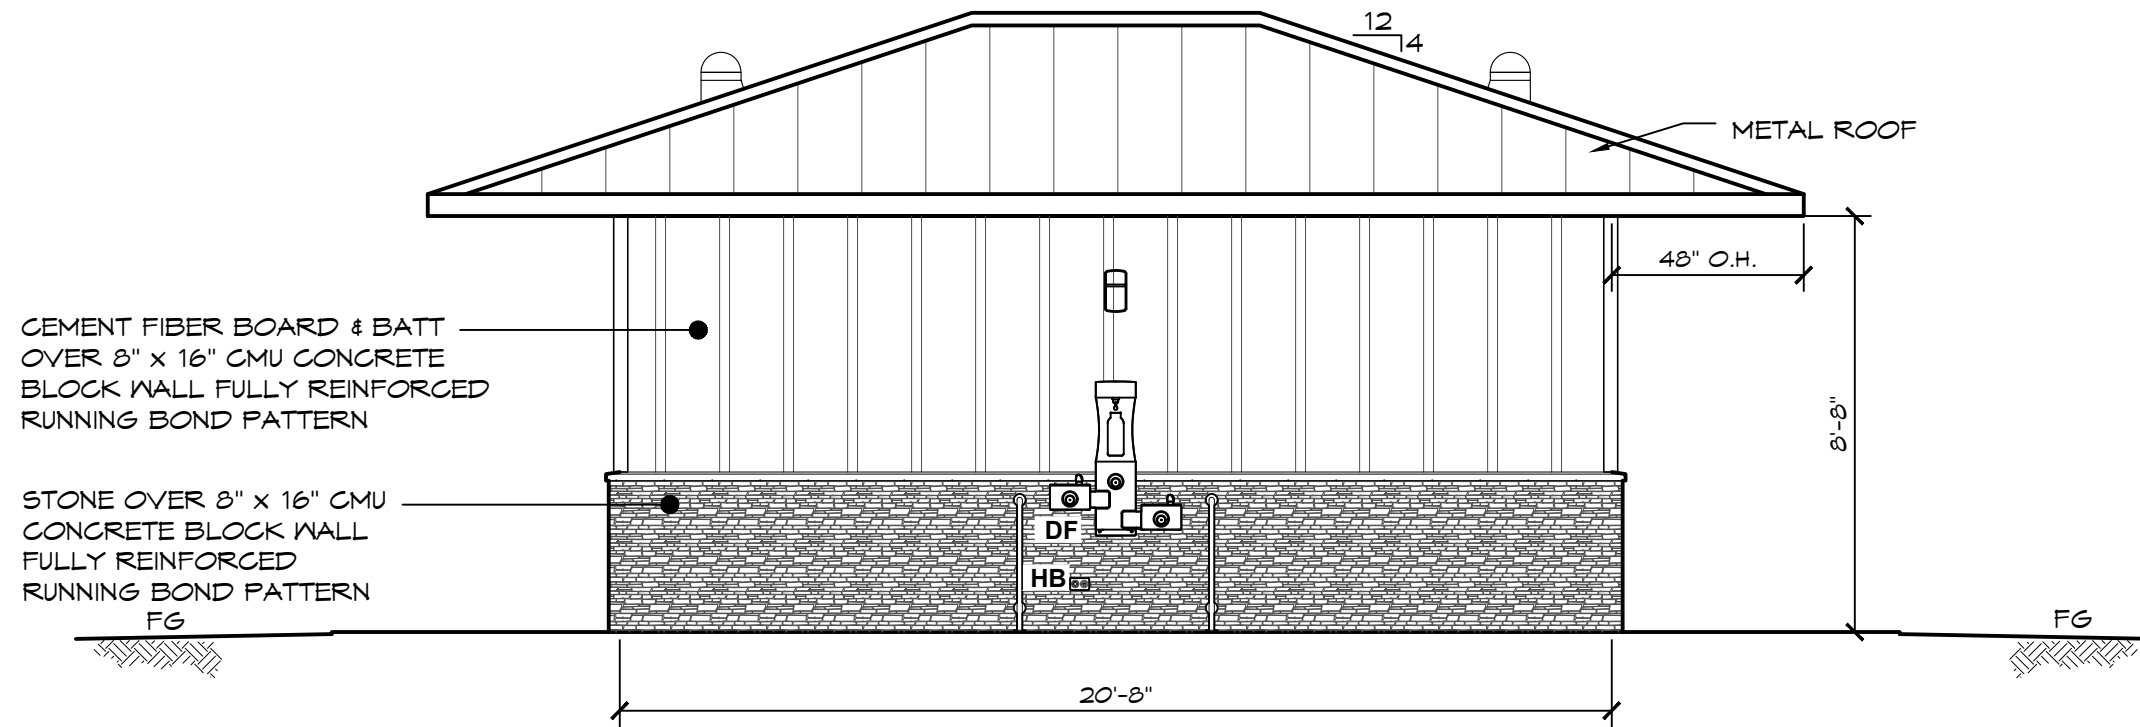

**A** ELEVATION VIEW  
SCALE: 1/4" = 1'-0"

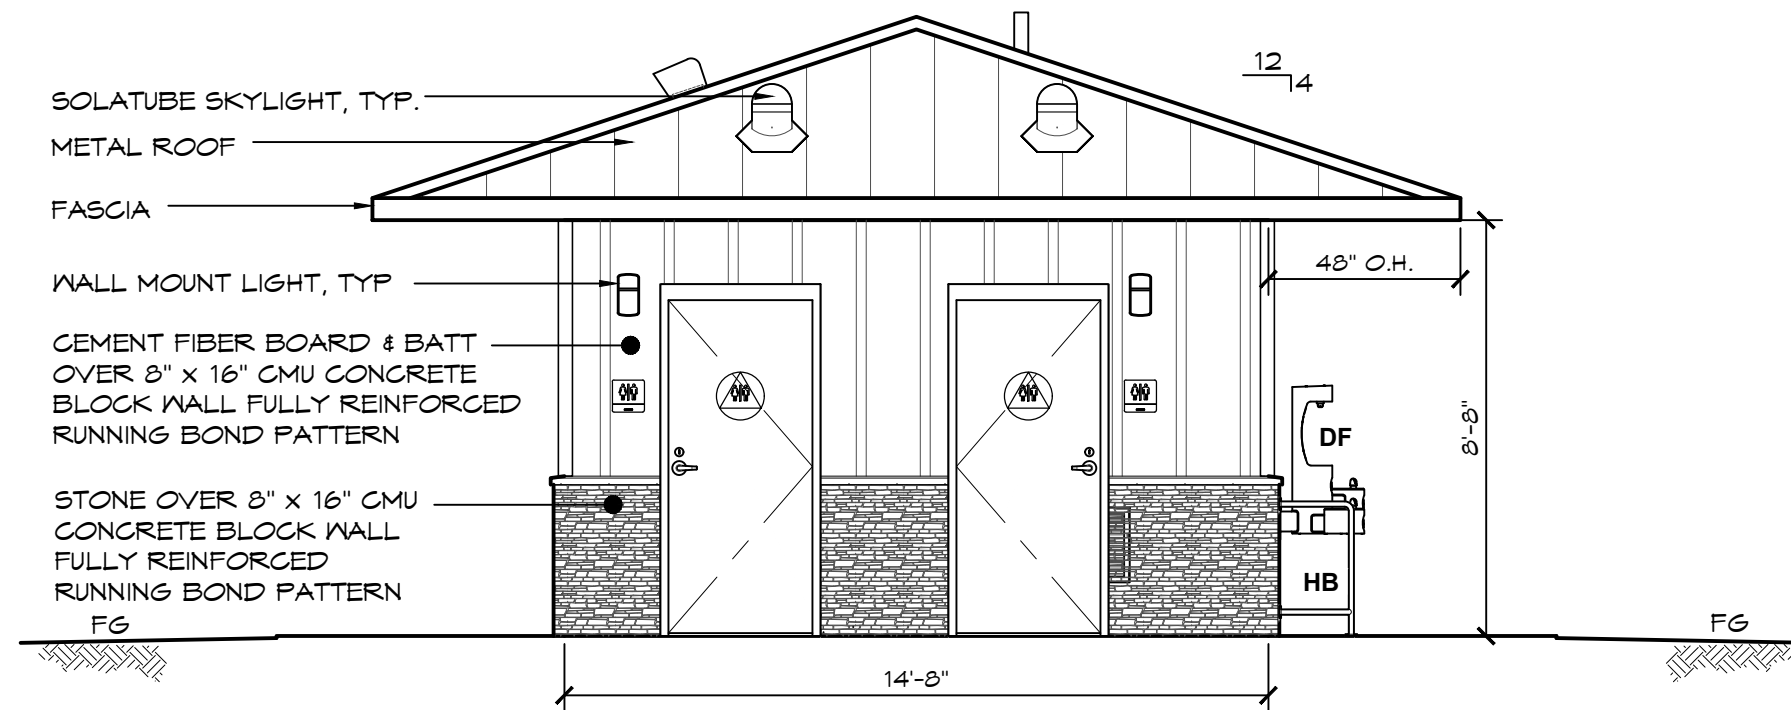

**B** ELEVATION VIEW  
SCALE: 1/4" = 1'-0"

© 2020 ROMTEC, INC. ALL RIGHTS RESERVED. THESE PLANS AND DRAWINGS MAY NOT BE REPRODUCED, ADAPTED OR FURTHER DISTRIBUTED, AND NO BUILDINGS MAY BE CONSTRUCTED FROM THESE PLANS, WITHOUT THE WRITTEN PERMISSION OF ROMTEC, INC.

PROJECT: 2043-SIERRA STREET QUATTRO W/STORAGE  
MEMORIAL PARK - TAN OAK FLAT  
LOMA MAR, CALIFORNIA

SHEET TITLE: EXTERIOR ELEVATIONS


ROMTEC  
18240 NORTH BANK ROAD  
ROSEBURG, OR 97470  
(541)-486-3541 FAX (541)-486-0803

PLAN SET#	1219B
DATE:	02/06/2020
REVISIONS	
REV.	DATE:
BY:	
DRAWN BY:	JRM


SHEET NO.

A2.1

NOT FOR  
CONSTRUCTION

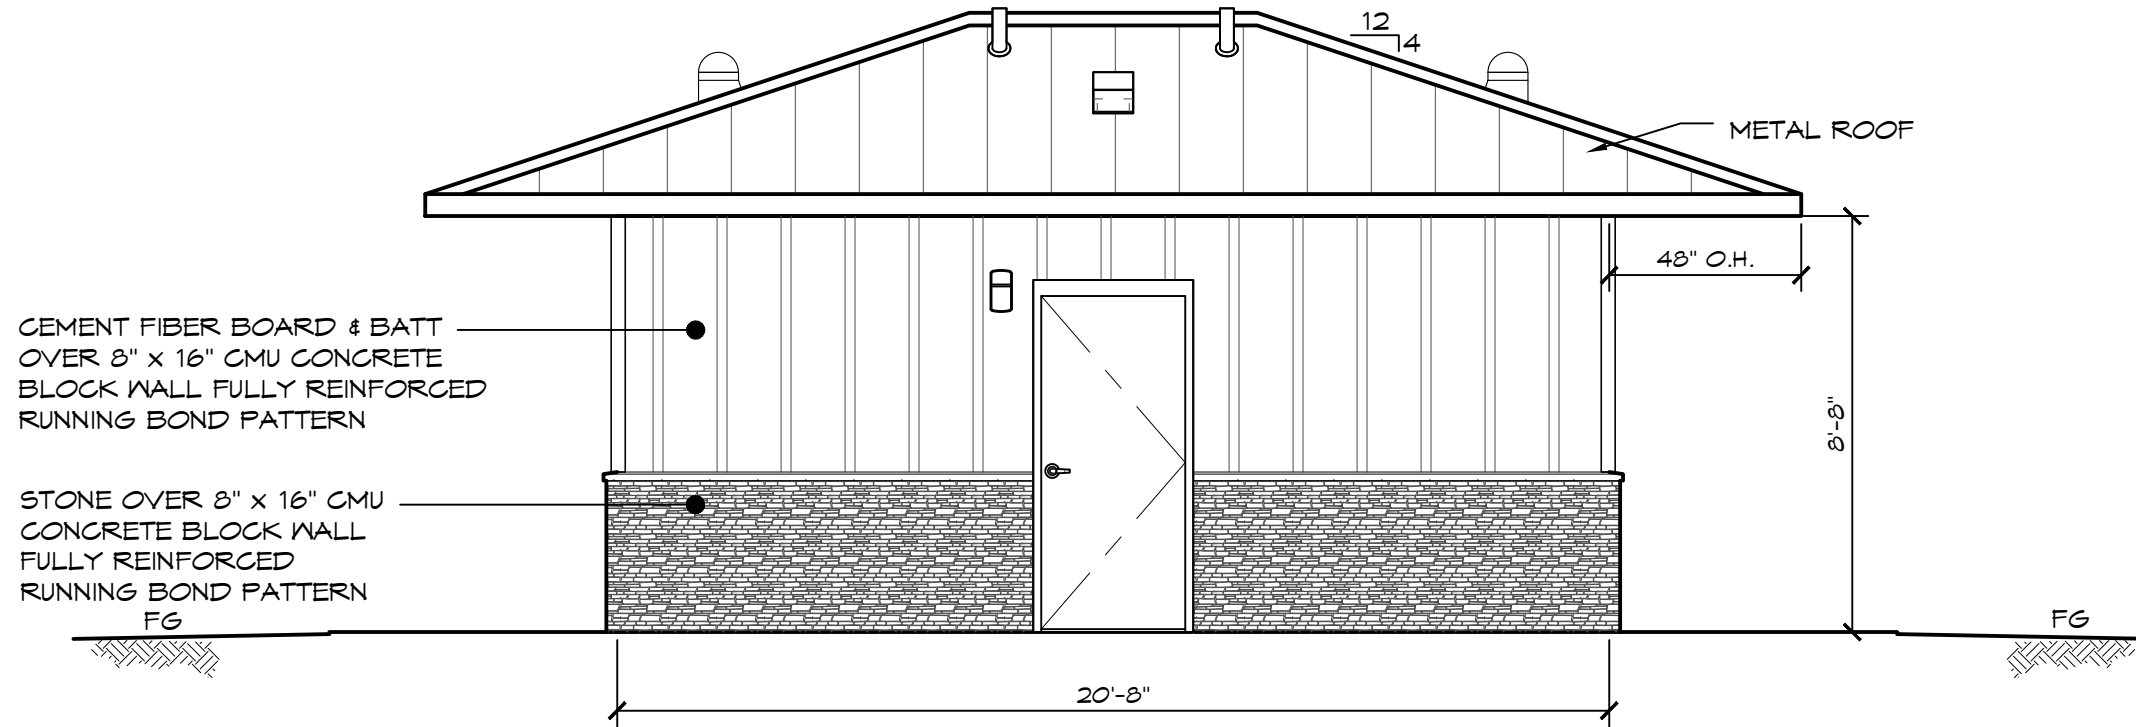

**C** ELEVATION VIEW  
SCALE: 1/4" = 1'-0"

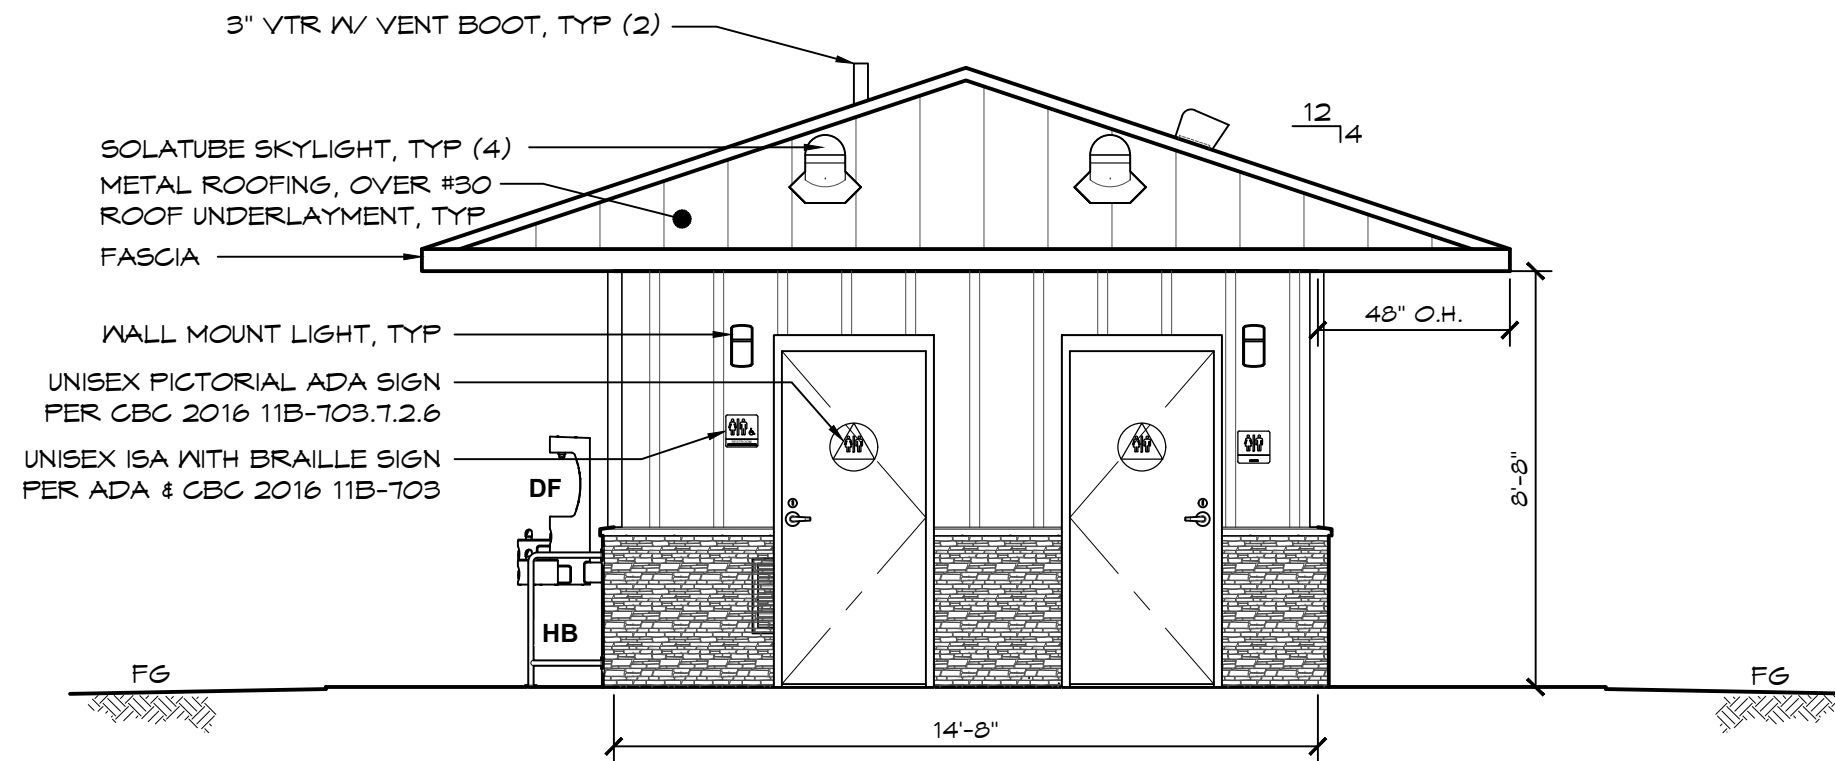

**D** ELEVATION VIEW  
SCALE: 1/4" = 1'-0"

© 2020 ROMTEC, INC. ALL RIGHTS RESERVED. THESE PLANS AND DRAWINGS MAY NOT BE REPRODUCED, ADAPTED OR FURTHER DISTRIBUTED, AND NO BUILDINGS MAY BE CONSTRUCTED FROM THESE PLANS, WITHOUT THE WRITTEN PERMISSION OF ROMTEC, INC.

PROJECT: 2043-SIERRA STREET QUATTRO W/STORAGE  
MEMORIAL PARK - TAN OAK FLAT  
LOMA MAR, CALIFORNIA

SHEET TITLE: EXTERIOR ELEVATIONS

ROMTEC  
18240 NORTH BANK ROAD  
ROSEBURG, OR 97470  
(541)-486-3541 FAX (541)-486-0803

PLAN SET#	1219B
DATE:	02/06/2020
REVISIONS	
REV.	DATE: BY:
DRAWN BY:	JRM

SHEET NO.


A2.2



**WALL TYPE SCHEDULE**

 8" REINFORCED CONCRETE MASONRY BLOCK WALL WITH MORTAR JOINTS, GROUTED SOLID ALL CELLS RUNNING BOND PATTERN.

**NOT FOR CONSTRUCTION**

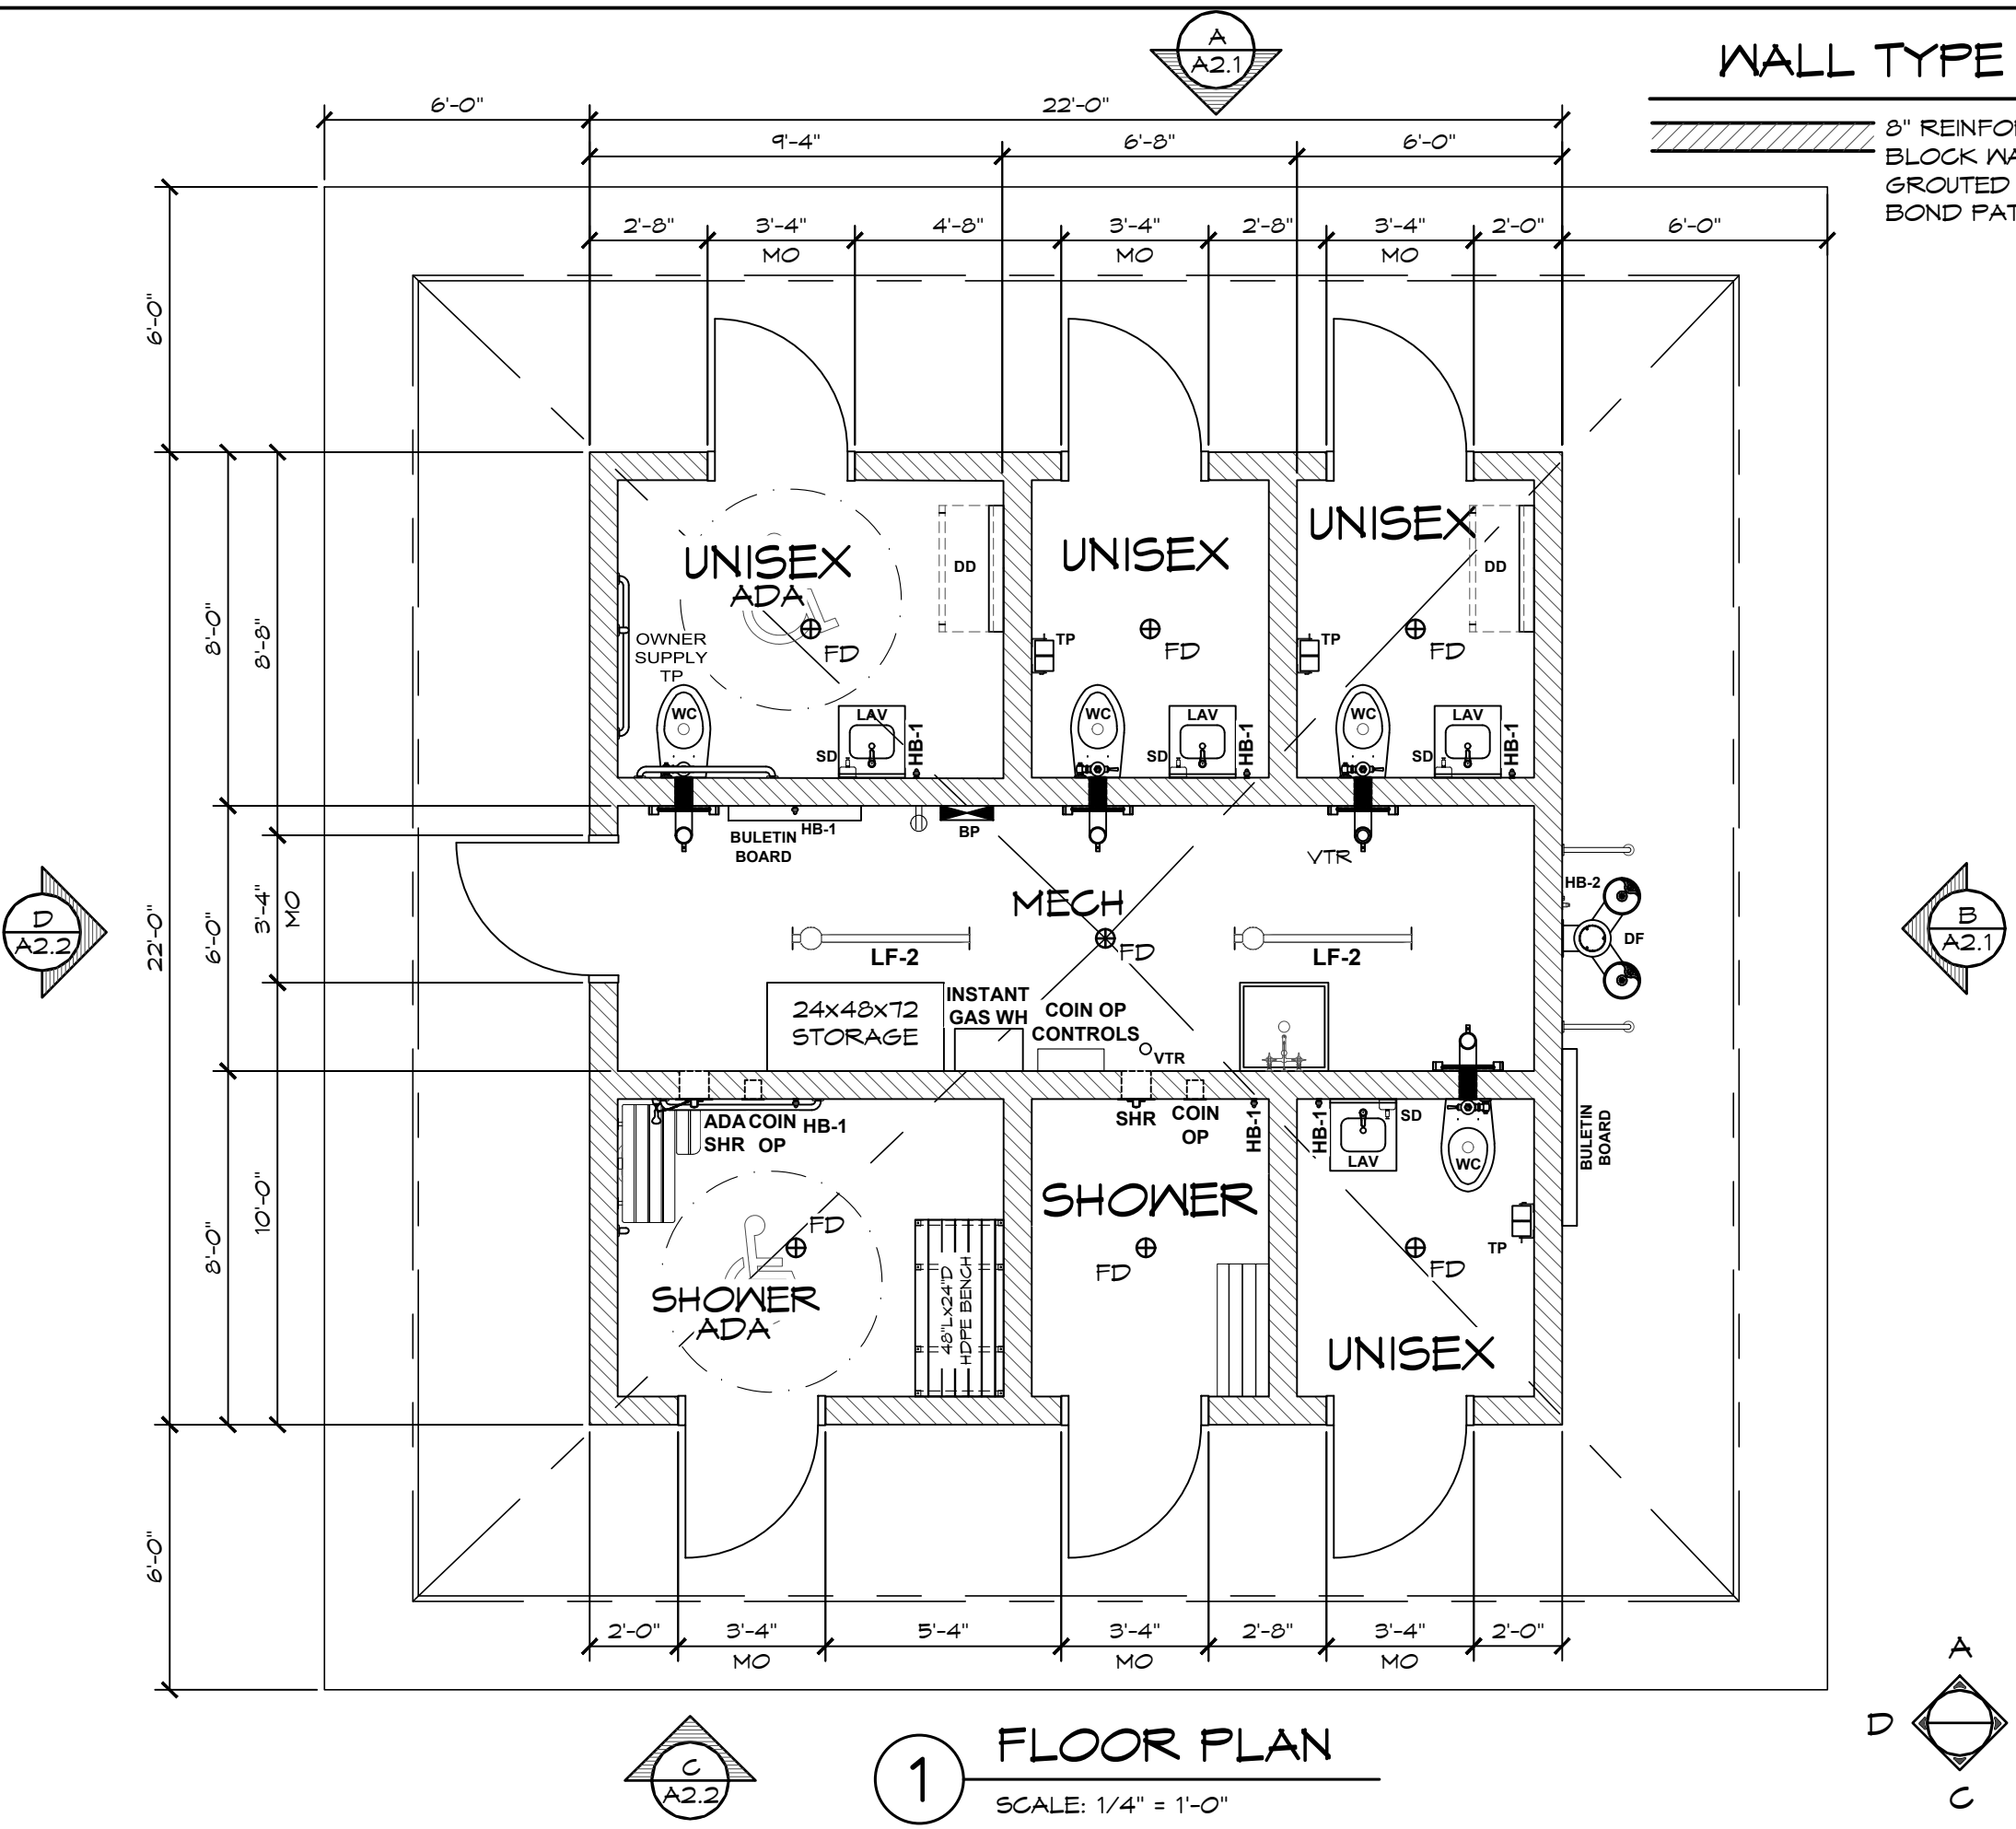

**1 FLOOR PLAN**  
SCALE: 1/4" = 1'-0"

© 2020 ROMTEC, INC. ALL RIGHTS RESERVED. THESE PLANS AND DRAWINGS MAY NOT BE REPRODUCED, ADAPTED OR FURTHER DISTRIBUTED, AND NO BUILDINGS MAY BE CONSTRUCTED FROM THESE PLANS, WITHOUT THE WRITTEN PERMISSION OF ROMTEC, INC.

PROJECT: 2047 SIERRA II 6-PAK RR W/ STG/MECH ROOM  
MEMORIAL PARK - SEQUOIA FLAT C2  
LOMA MAR, CALIFORNIA

PLAN SET#	1219C
DATE:	02/06/2020
REVISIONS	
REV.	DATE:
BY:	
DRAWN BY:	JRM

18240 NORTH BANK ROAD  
ROSEBURG, OR 97470  
(541) 486-3541 FAX (541) 486-0803




SHEET TITLE: FLOOR PLAN


SHEET NO.

**A1.1**

NOT FOR  
CONSTRUCTION

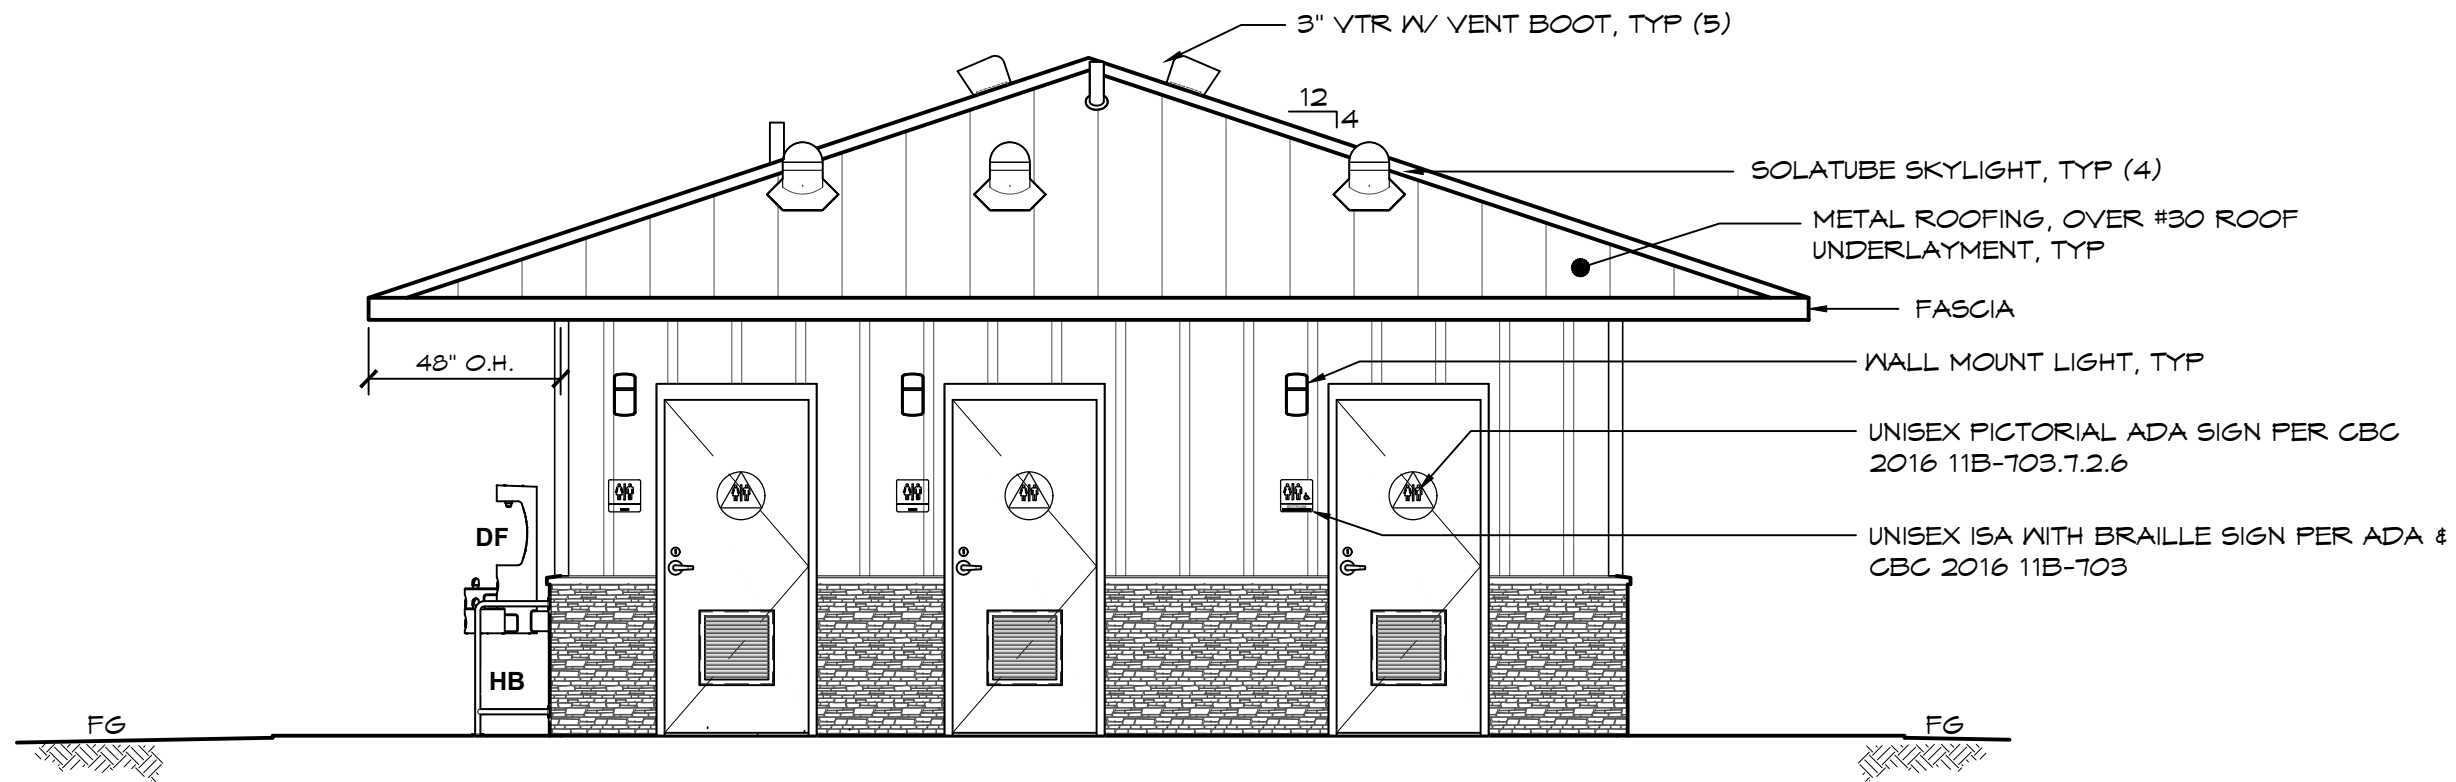

**A** ELEVATION VIEW  
SCALE: 1/4" = 1'-0"

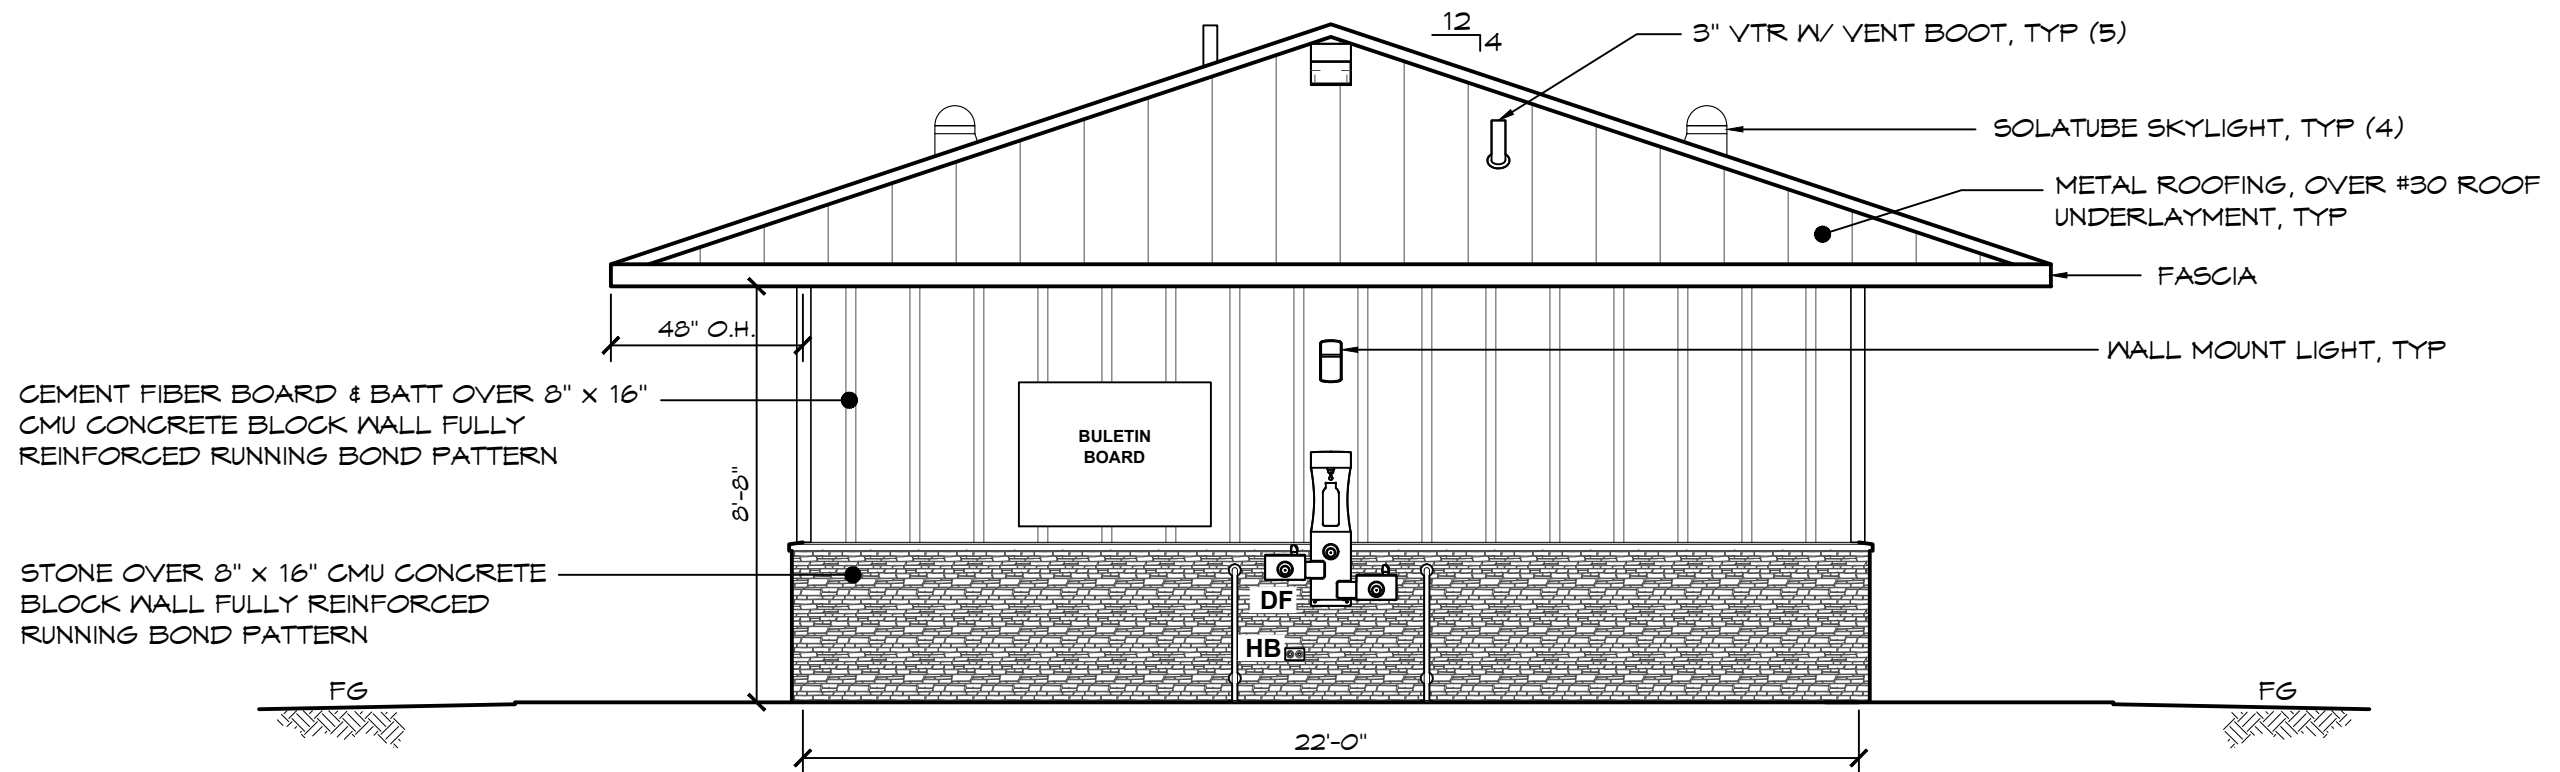

**B** ELEVATION VIEW  
SCALE: 1/4" = 1'-0"

© 2020 ROMTEC, INC. ALL RIGHTS RESERVED. THESE PLANS AND DRAWINGS MAY NOT BE REPRODUCED, ADAPTED OR FURTHER DISTRIBUTED, AND NO BUILDINGS MAY BE CONSTRUCTED FROM THESE PLANS, WITHOUT THE WRITTEN PERMISSION OF ROMTEC, INC.

PROJECT: 2047 SIERRA II 6-PK RR W/ STG/MECH ROOM  
MEMORIAL PARK - SEQUOIA FLAT C2  
LOMA MAR, CALIFORNIA

SHEET TITLE: EXTERIOR ELEVATIONS


ROMTEC  
18240 NORTH BANK ROAD  
ROSEBURG, OR 97470  
(541) 486-3541 FAX (541) 486-0803

PLAN SET#	1219C
DATE:	02/06/2020
REVISIONS	
REV.	DATE: BY:
DRAWN BY:	JRM


SHEET NO.

A2.1

NOT FOR  
CONSTRUCTION

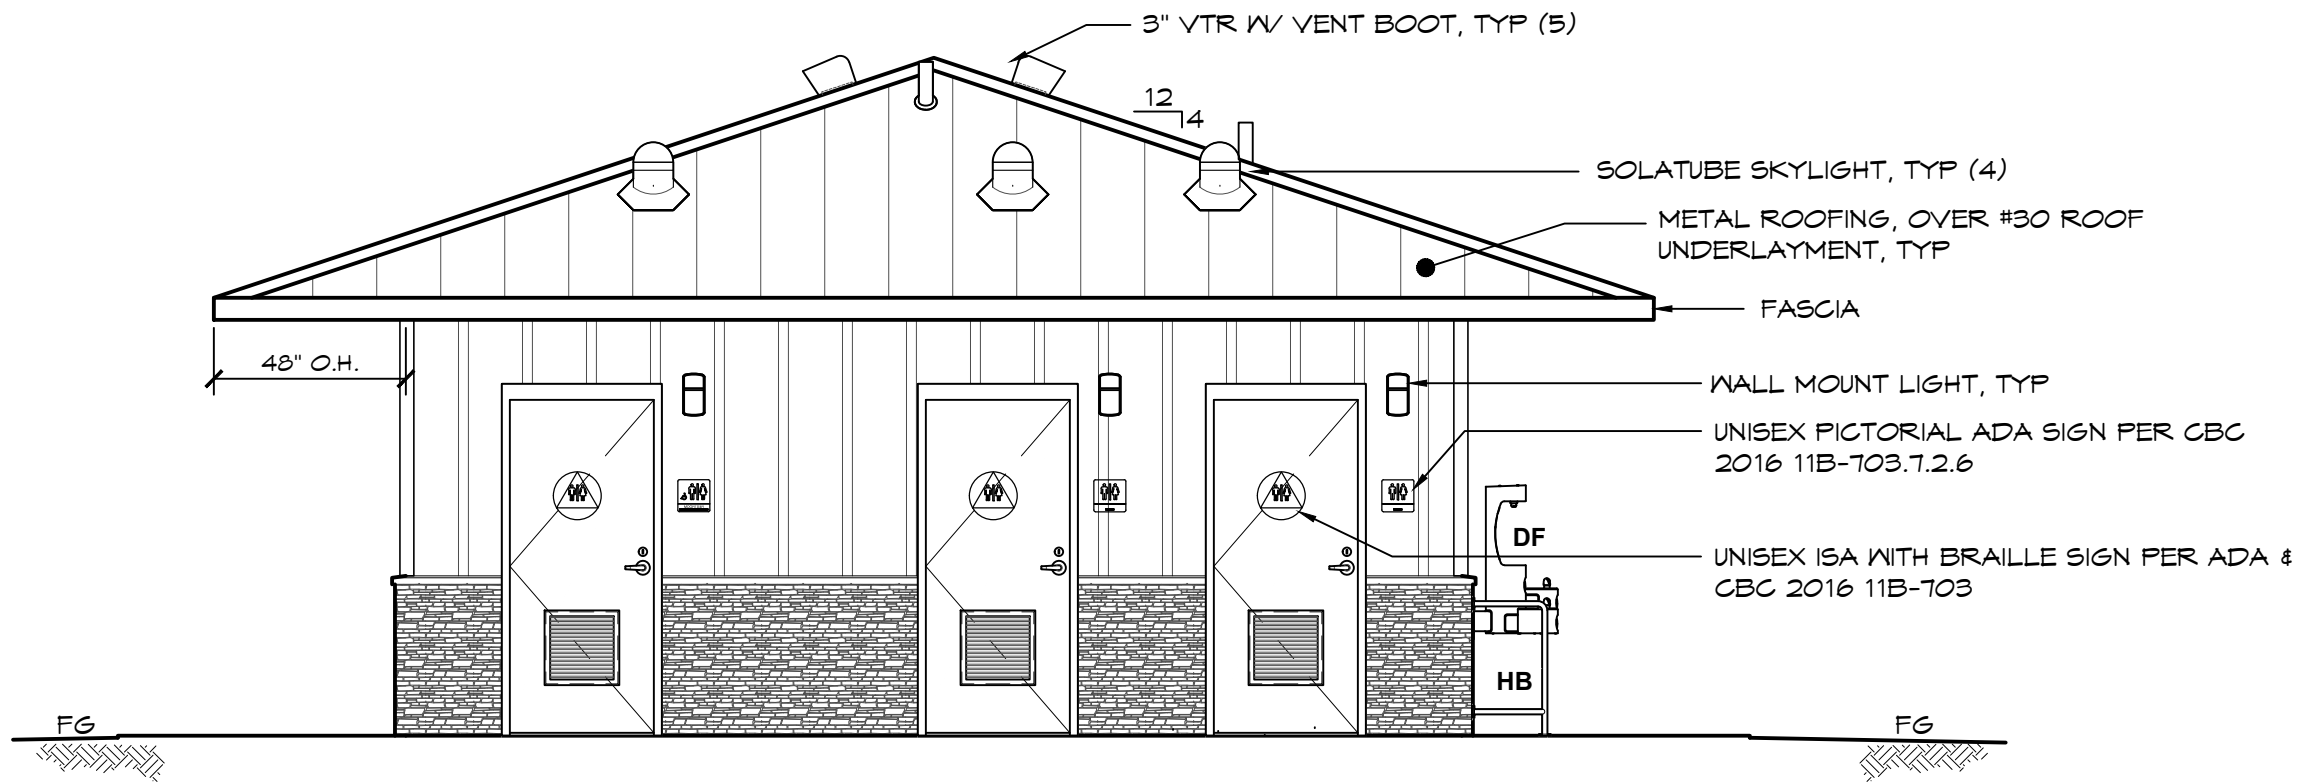

**C** ELEVATION VIEW  
SCALE: 1/4" = 1'-0"

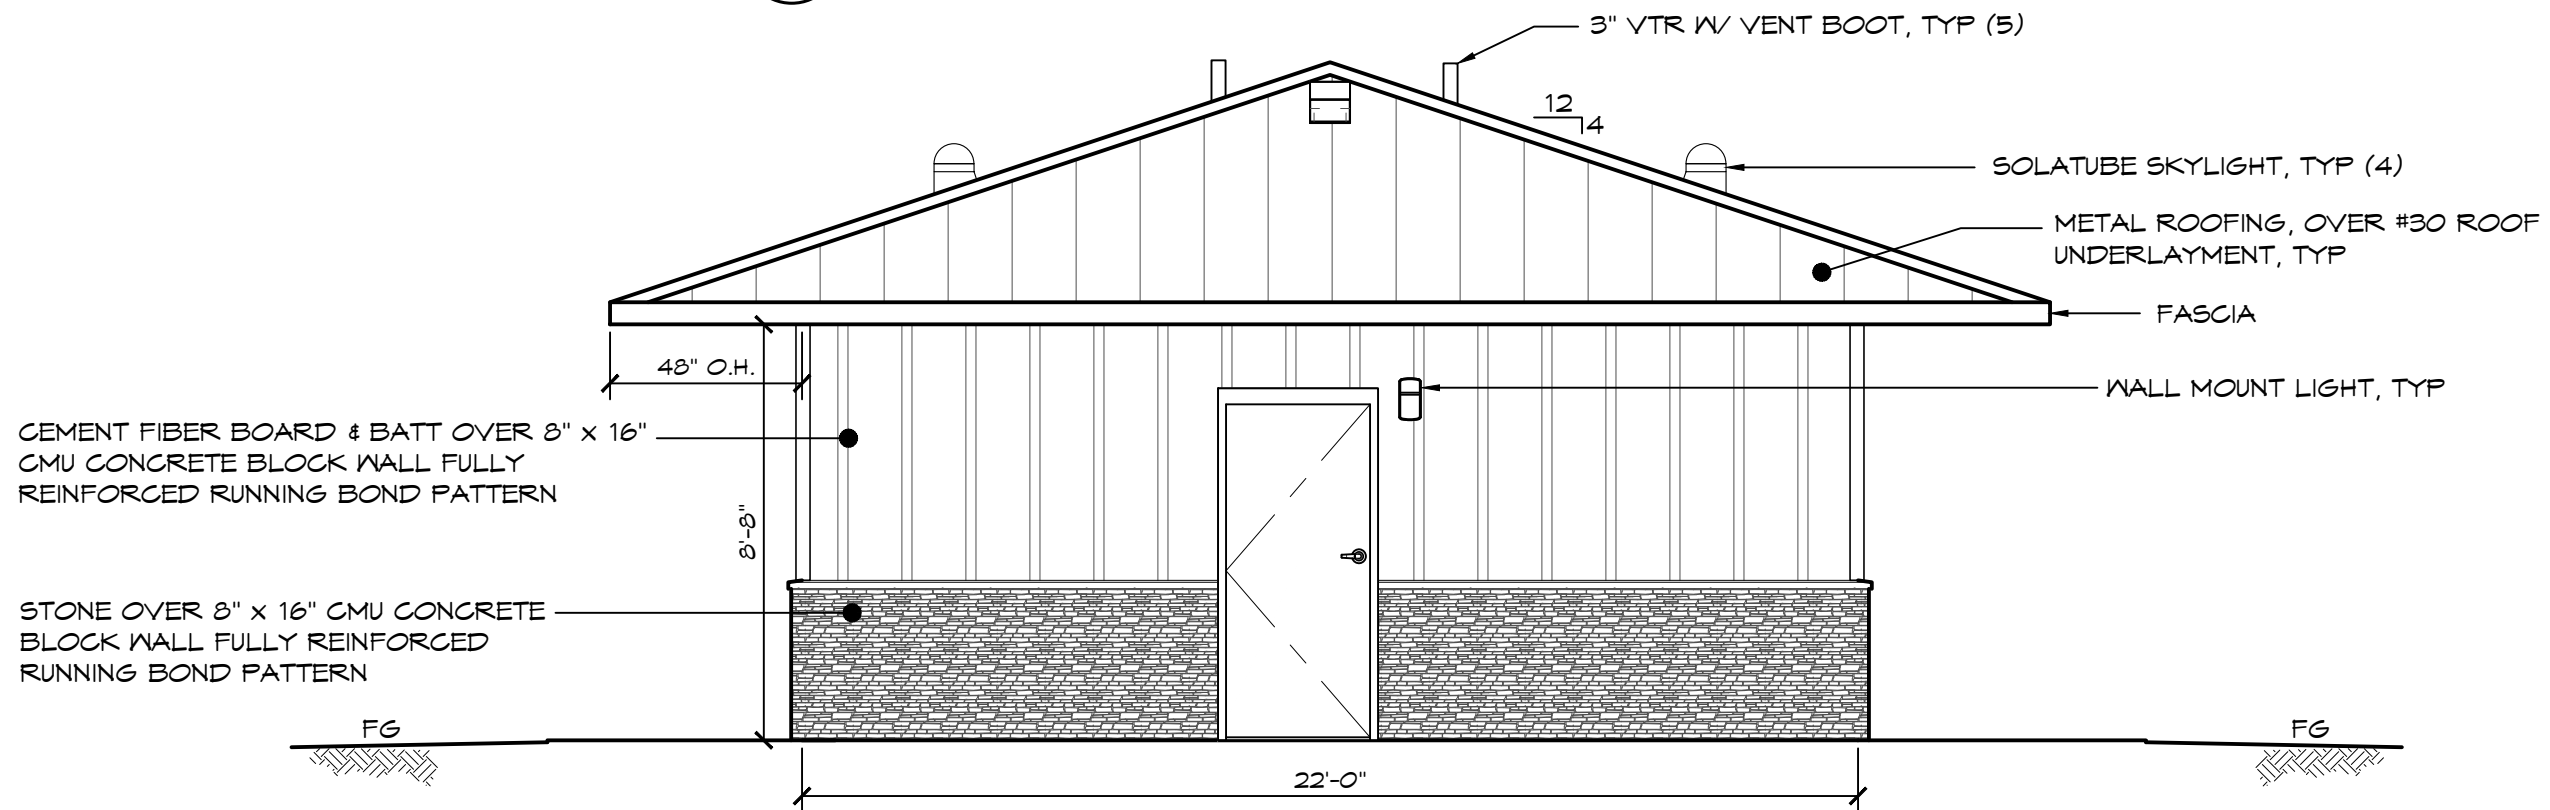

**D** ELEVATION VIEW  
SCALE: 1/4" = 1'-0"

© 2020 ROMTEC, INC. ALL RIGHTS RESERVED. THESE PLANS AND DRAWINGS MAY NOT BE REPRODUCED, ADAPTED OR FURTHER DISTRIBUTED, AND NO BUILDINGS MAY BE CONSTRUCTED FROM THESE PLANS, WITHOUT THE WRITTEN PERMISSION OF ROMTEC, INC.

PROJECT: 2047 SIERRA II 6-PK RR W/ STG/MECH ROOM  
MEMORIAL PARK - SEQUOIA FLAT C2  
LOMA MAR, CALIFORNIA

SHEET TITLE: EXTERIOR ELEVATIONS

ROMTEC  
18240 NORTH BANK ROAD  
ROSEBURG, OR 97470  
(541) 496-3541 FAX (541) 496-0803

PLAN SET#	1219C
DATE:	02/06/2020
REVISIONS	
REV.	DATE: BY:
DRAWN BY:	JRM


SHEET NO.

A2.2


WALL TYPE SCHEDULE

 8" REINFORCED CONCRETE MASONRY BLOCK WALL WITH MORTAR JOINTS, GROUTED SOLID ALL CELLS RUNNING BOND PATTERN.

NOT FOR CONSTRUCTION

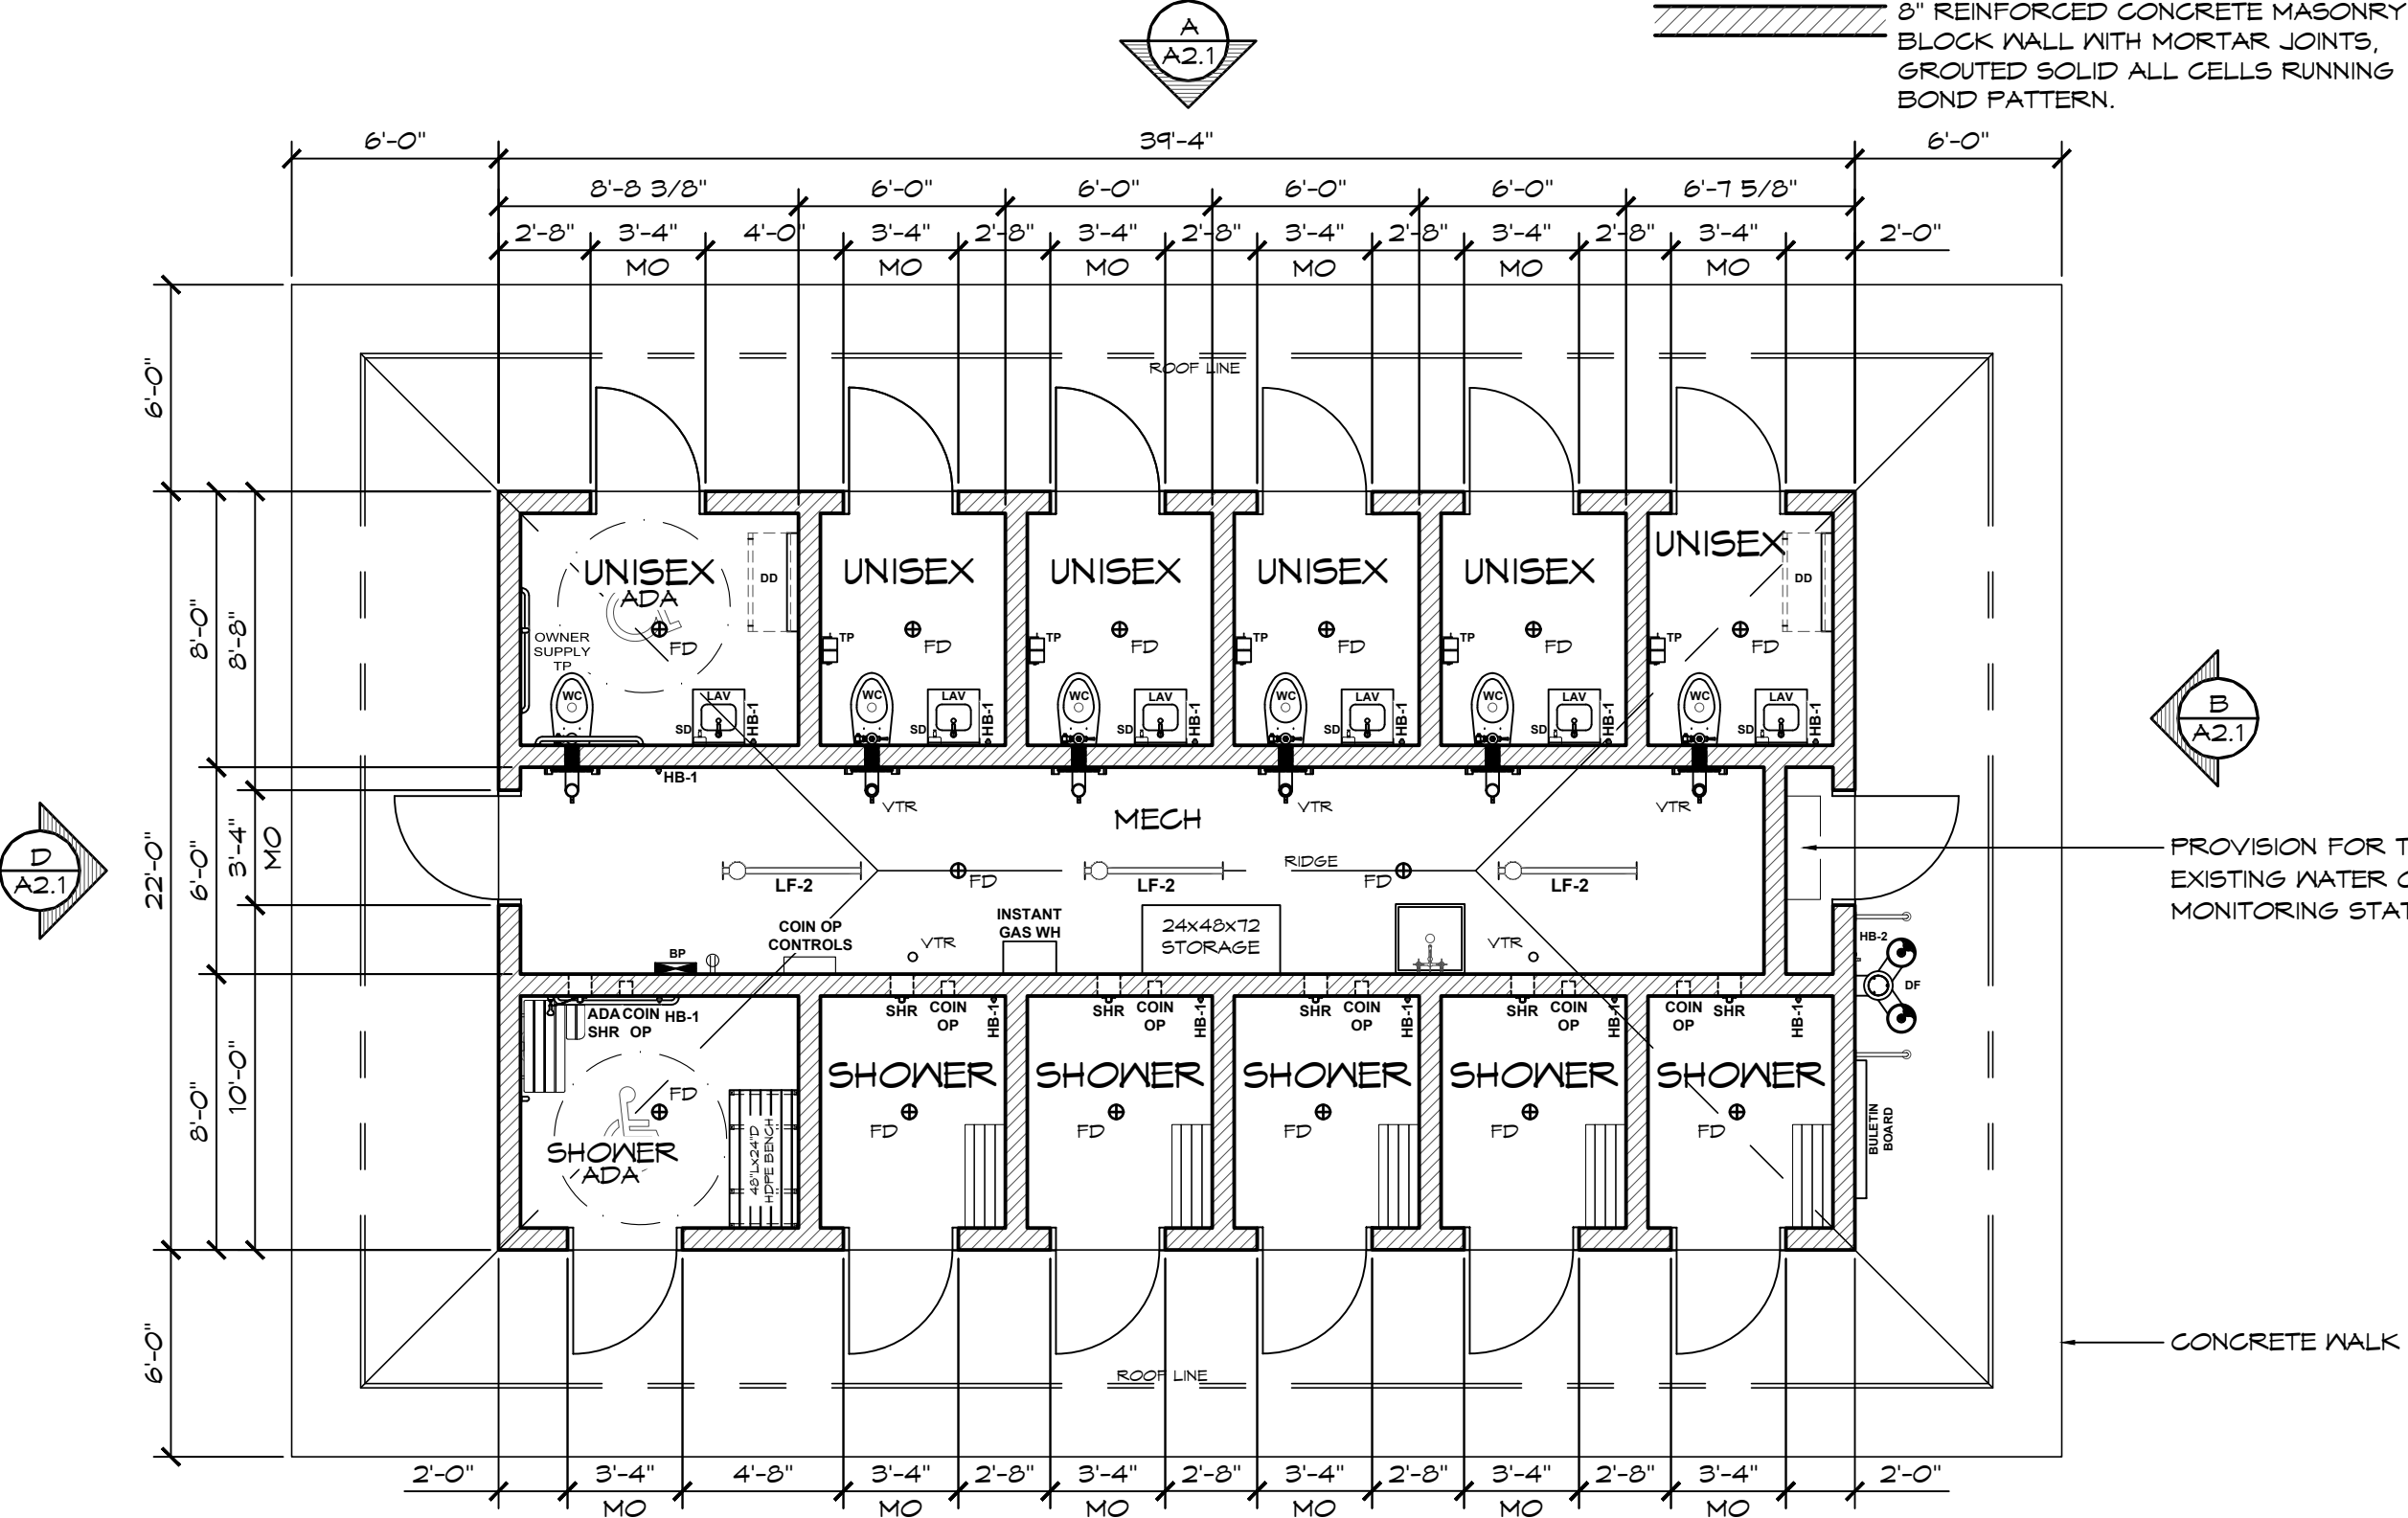

**1 FLOOR PLAN**  
SCALE: 3/16" = 1'-0"

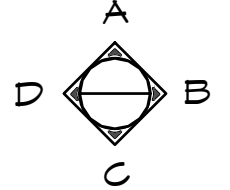

© 2020 ROMTEC, INC. ALL RIGHTS RESERVED. THESE PLANS AND DRAWINGS MAY NOT BE REPRODUCED, ADAPTED OR FURTHER DISTRIBUTED, AND NO BUILDINGS MAY BE CONSTRUCTED FROM THESE PLANS, WITHOUT THE WRITTEN PERMISSION OF ROMTEC, INC.

PROJECT: 2048 SIERRA II B-PAK RR W/ MECH ROOM  
MEMORIAL PARK - SEQUOIA FLAT B1  
LOMA MAR, CALIFORNIA


SHEET TITLE: FLOOR PLAN

**ROMTEC**  
18240 NORTH BANK ROAD  
ROSEBURG, OR 97470  
(541) 486-3541 FAX (541) 486-0803


PLAN SET#	1219D
DATE:	02/06/2020
REVISIONS	
REV.	DATE: BY:
DRAWN BY:	JRM

SHEET NO. **A1.1**

NOT FOR CONSTRUCTION

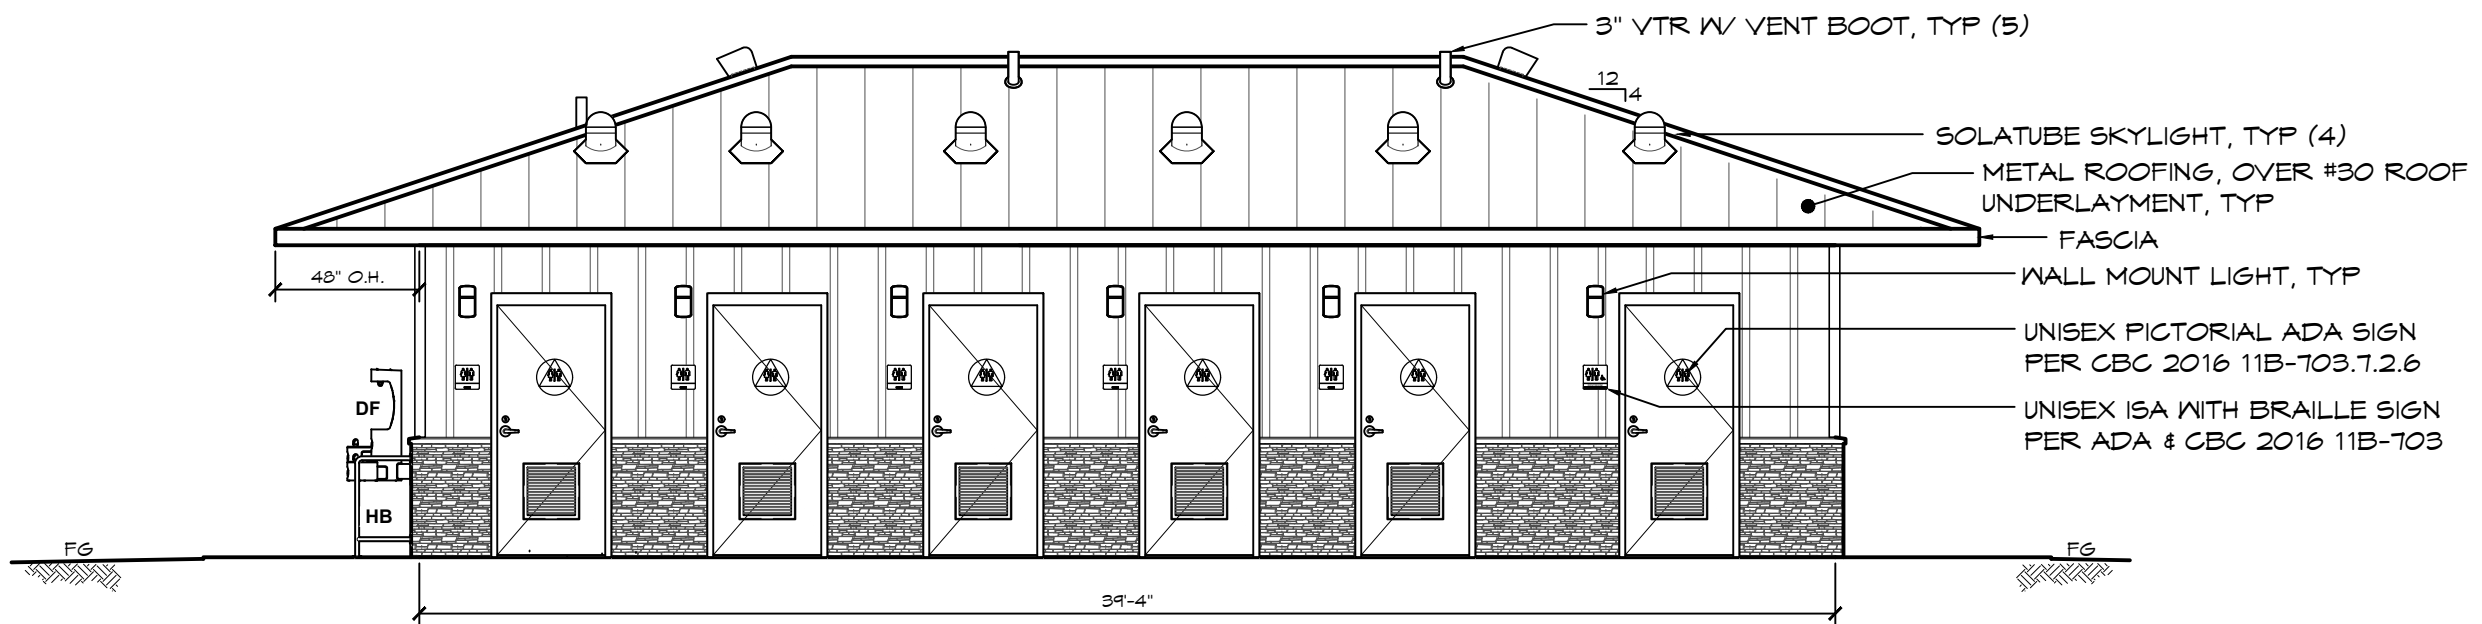

**A** ELEVATION VIEW  
SCALE: 3/16" = 1'-0"

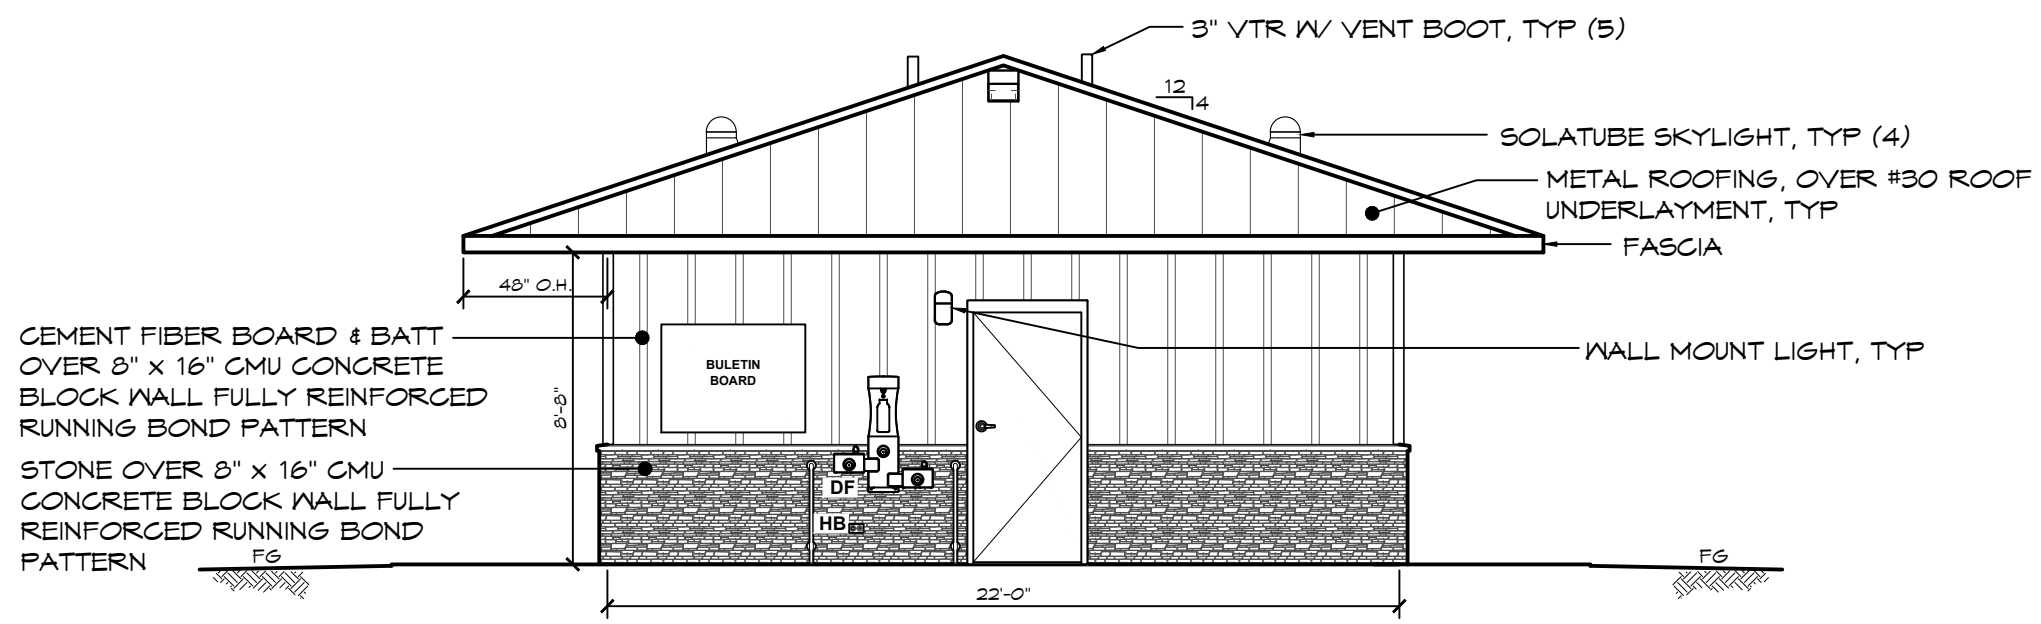

**B** ELEVATION VIEW  
SCALE: 3/16" = 1'-0"

© 2020 ROMTEC, INC. ALL RIGHTS RESERVED. THESE PLANS AND DRAWINGS MAY NOT BE REPRODUCED, ADAPTED OR FURTHER DISTRIBUTED, AND NO BUILDINGS MAY BE CONSTRUCTED FROM THESE PLANS, WITHOUT THE WRITTEN PERMISSION OF ROMTEC, INC.

PROJECT: 2048 SIERRA II 8-PK RR W/ MECH ROOM  
MEMORIAL PARK - SEQUOIA FLAT B1  
LOMA MAR, CALIFORNIA

PLAN SET#	1219D
DATE:	02/06/2020
REVISIONS	
REV.	DATE: BY:
DRAWN BY:	JRM


18240 NORTH BANK ROAD  
ROSEBURG, OR 97470  
(541) 486-3541 FAX (541) 486-0803  
**ROMTEC**

SHEET TITLE: EXTERIOR ELEVATIONS


SHEET NO.

A2.1

NOT FOR  
CONSTRUCTION

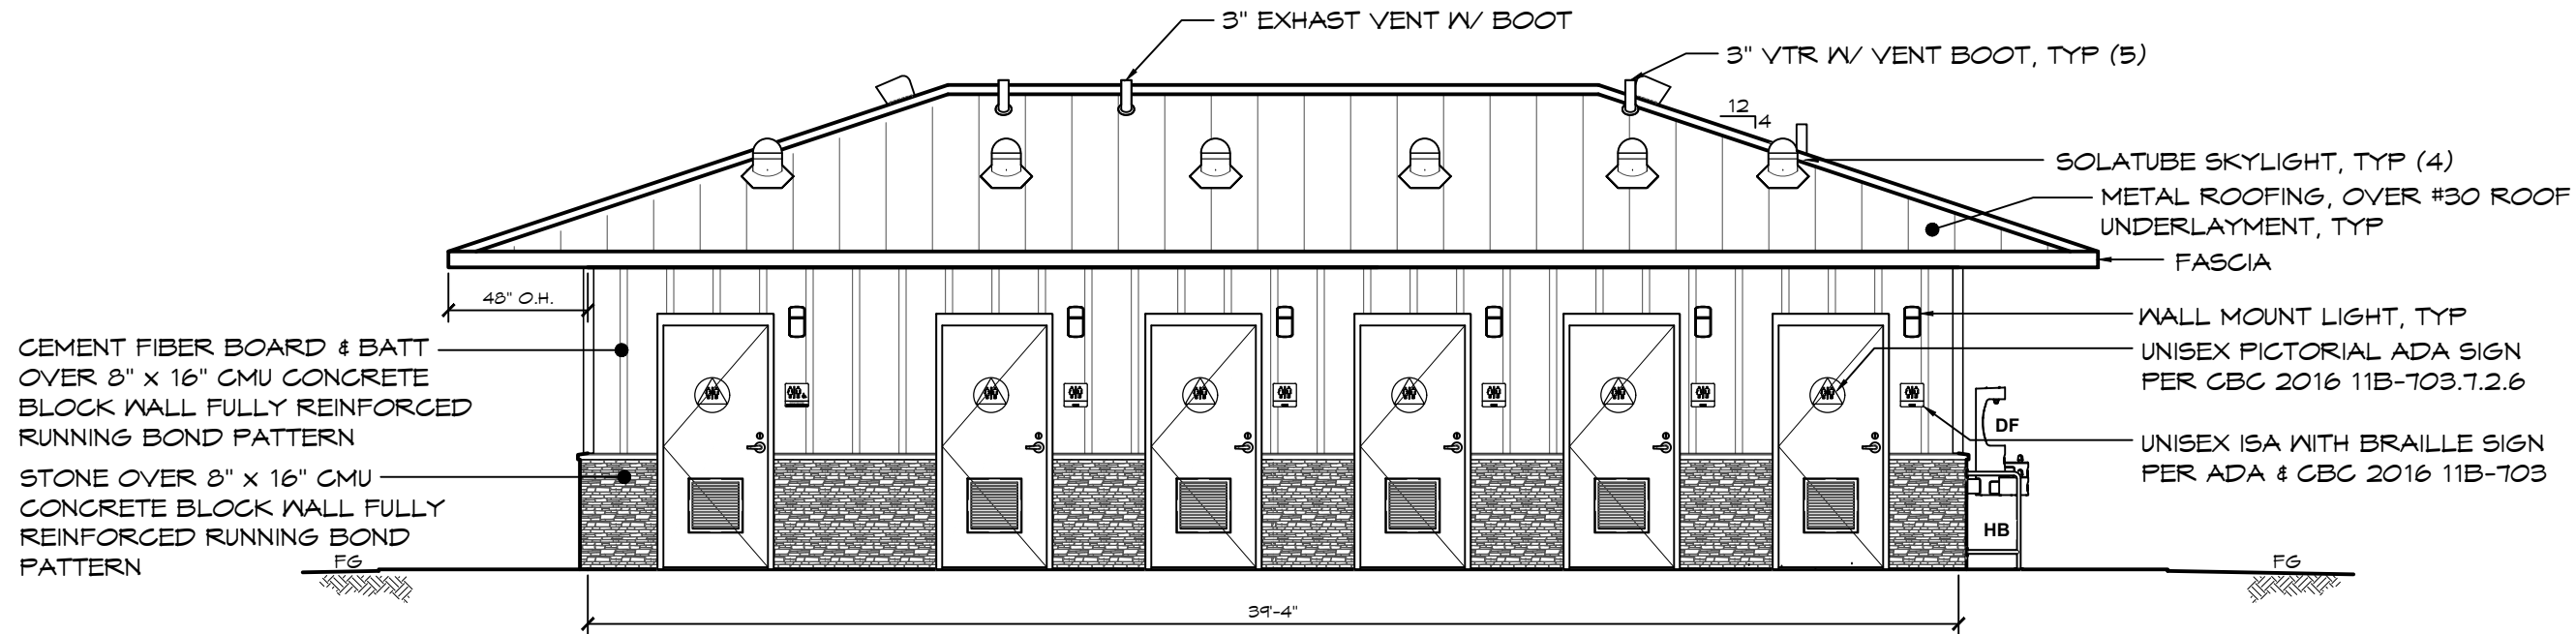

**C** ELEVATION VIEW  
SCALE: 3/16" = 1'-0"

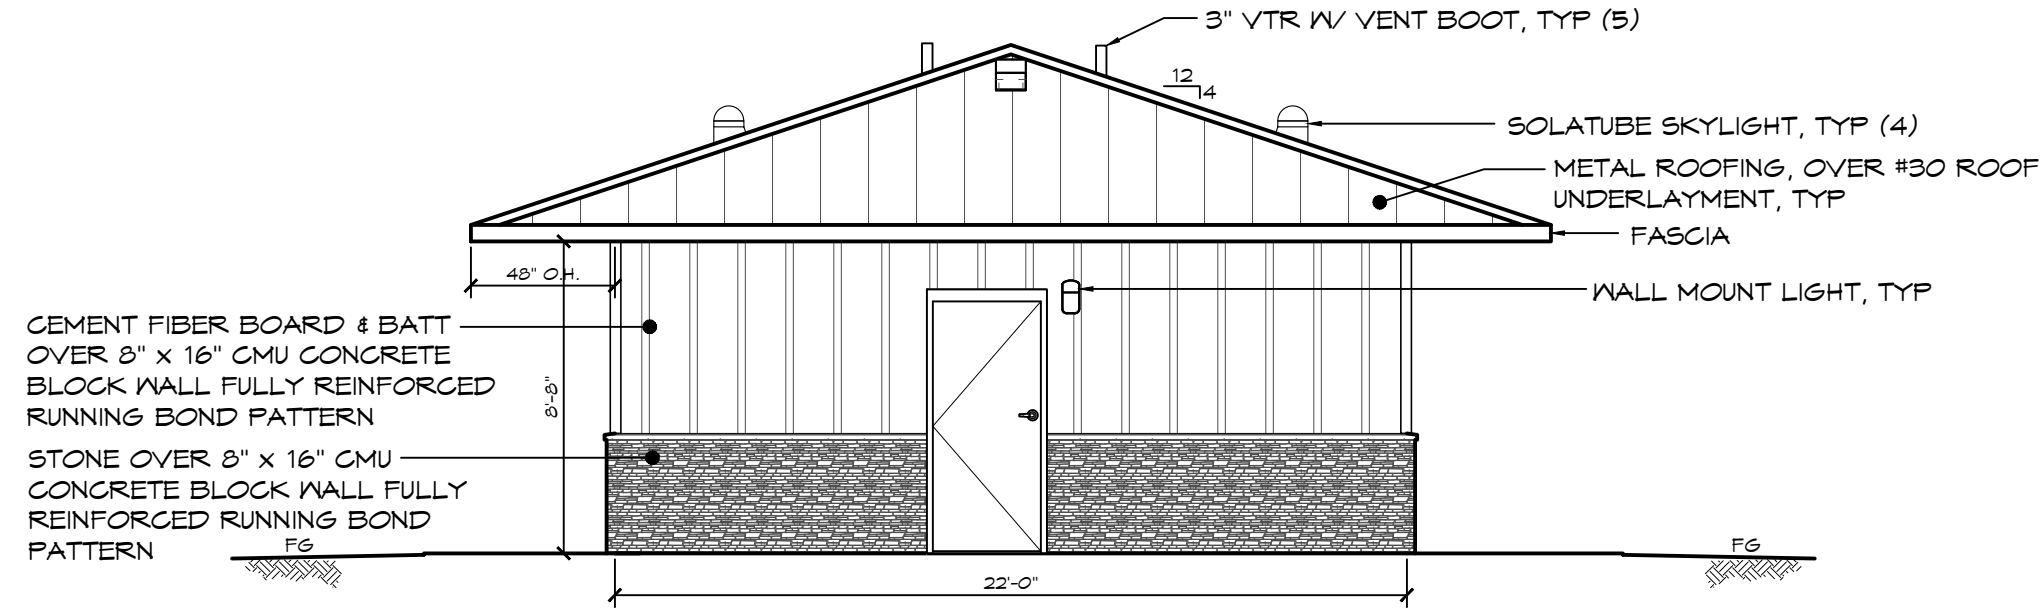

**D** ELEVATION VIEW  
SCALE: 3/16" = 1'-0"

© 2020 ROMTEC, INC. ALL RIGHTS RESERVED. THESE PLANS AND DRAWINGS MAY NOT BE REPRODUCED, ADAPTED OR FURTHER DISTRIBUTED, AND NO BUILDINGS MAY BE CONSTRUCTED FROM THESE PLANS, WITHOUT THE WRITTEN PERMISSION OF ROMTEC, INC.

PROJECT: 2048 SIERRA II 8-PK RR W/ MECH ROOM  
**MEMORIAL PARK - SEQUOIA FLAT B1**  
**LOMA MAR, CALIFORNIA**  
 SHEET TITLE: EXTERIOR ELEVATIONS


PLAN SET# 1219D  
 DATE: 02/06/2020

REV.	DATE	BY

DRAWN BY: JRM

18240 NORTH BANK ROAD  
 ROSEBURG, OR 97470  
 (541) 486-3541 FAX (541) 486-0803  
**ROMTEC**




SHEET NO.  
**A2.2**

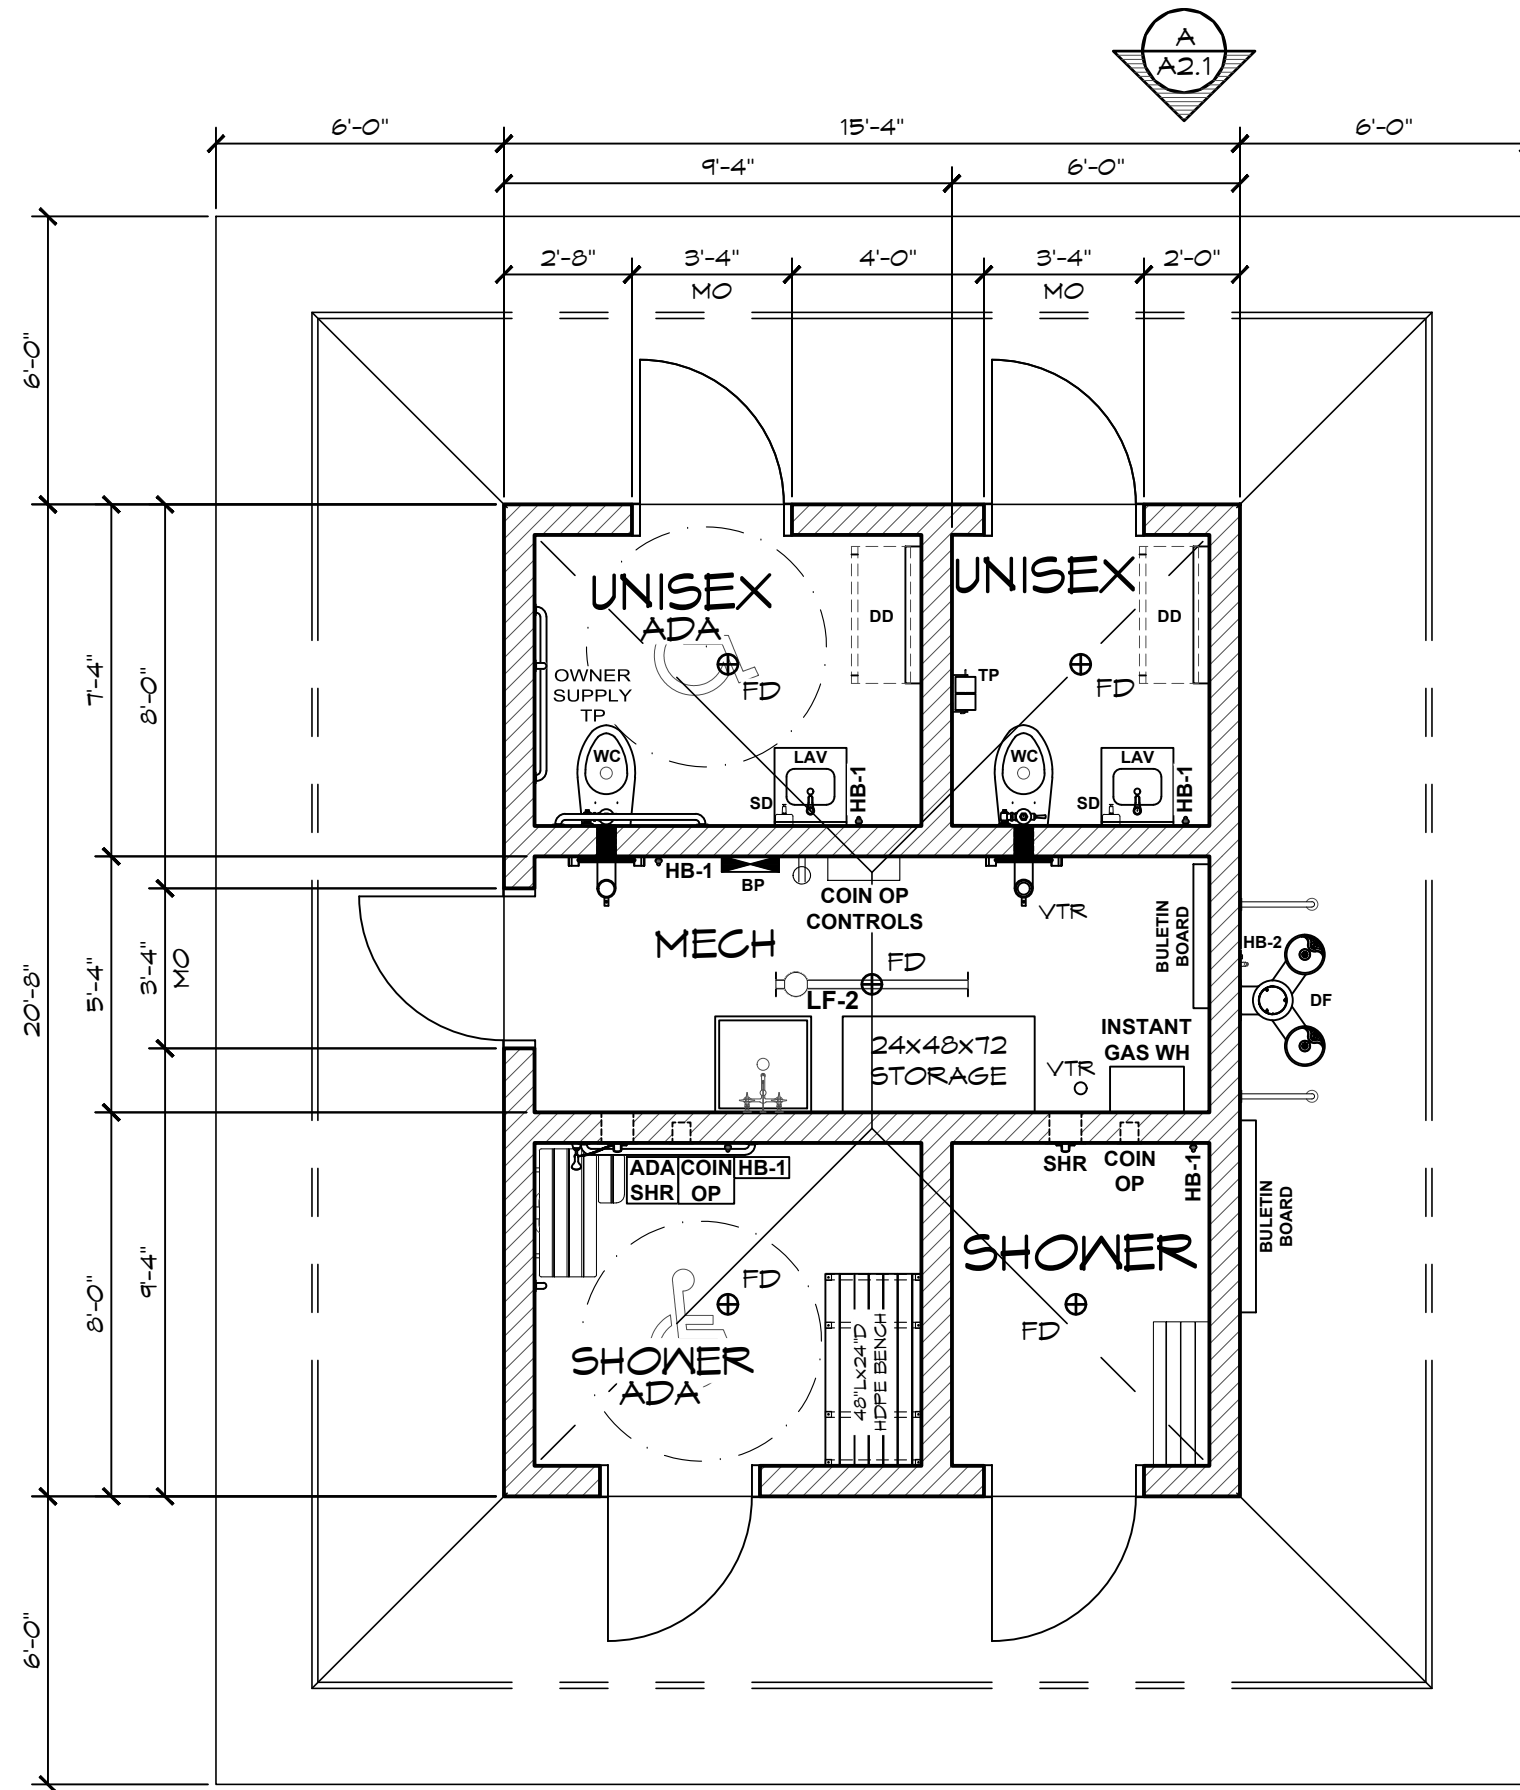


### WALL TYPE SCHEDULE

 8" REINFORCED CONCRETE MASONRY BLOCK WALL WITH MORTAR JOINTS, GROUTED SOLID ALL CELLS RUNNING BOND PATTERN.

**NOT FOR CONSTRUCTION**

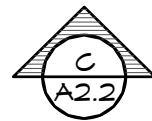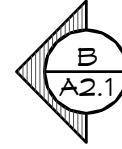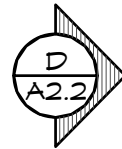

**1 FLOOR PLAN**  
SCALE: 1/4" = 1'-0"

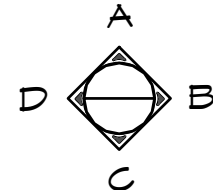

© 2020 ROMTEC, INC. ALL RIGHTS RESERVED. THESE PLANS AND DRAWINGS MAY NOT BE REPRODUCED, ADAPTED OR FURTHER DISTRIBUTED, AND NO BUILDINGS MAY BE CONSTRUCTED FROM THESE PLANS, WITHOUT THE WRITTEN PERMISSION OF ROMTEC, INC.

PROJECT: 2054-SIERRA QUATTRO RR SHOWER W/STRGE  
MEMORIAL PARK - SEQUOIA FLAT D  
LOMA MAR, CALIFORNIA


SHEET TITLE: FLOOR PLAN

18240 NORTH BANK ROAD  
ROSEBURG, OR 97470  
(541)-486-3541 FAX (541)-486-0803  
**ROMTEC**


PLAN SET#	1219F
DATE:	02/06/2020
REVISIONS	
REV.	DATE: BY:
DRAWN BY:	JRM

SHEET NO. **A1.1**

NOT FOR  
CONSTRUCTION

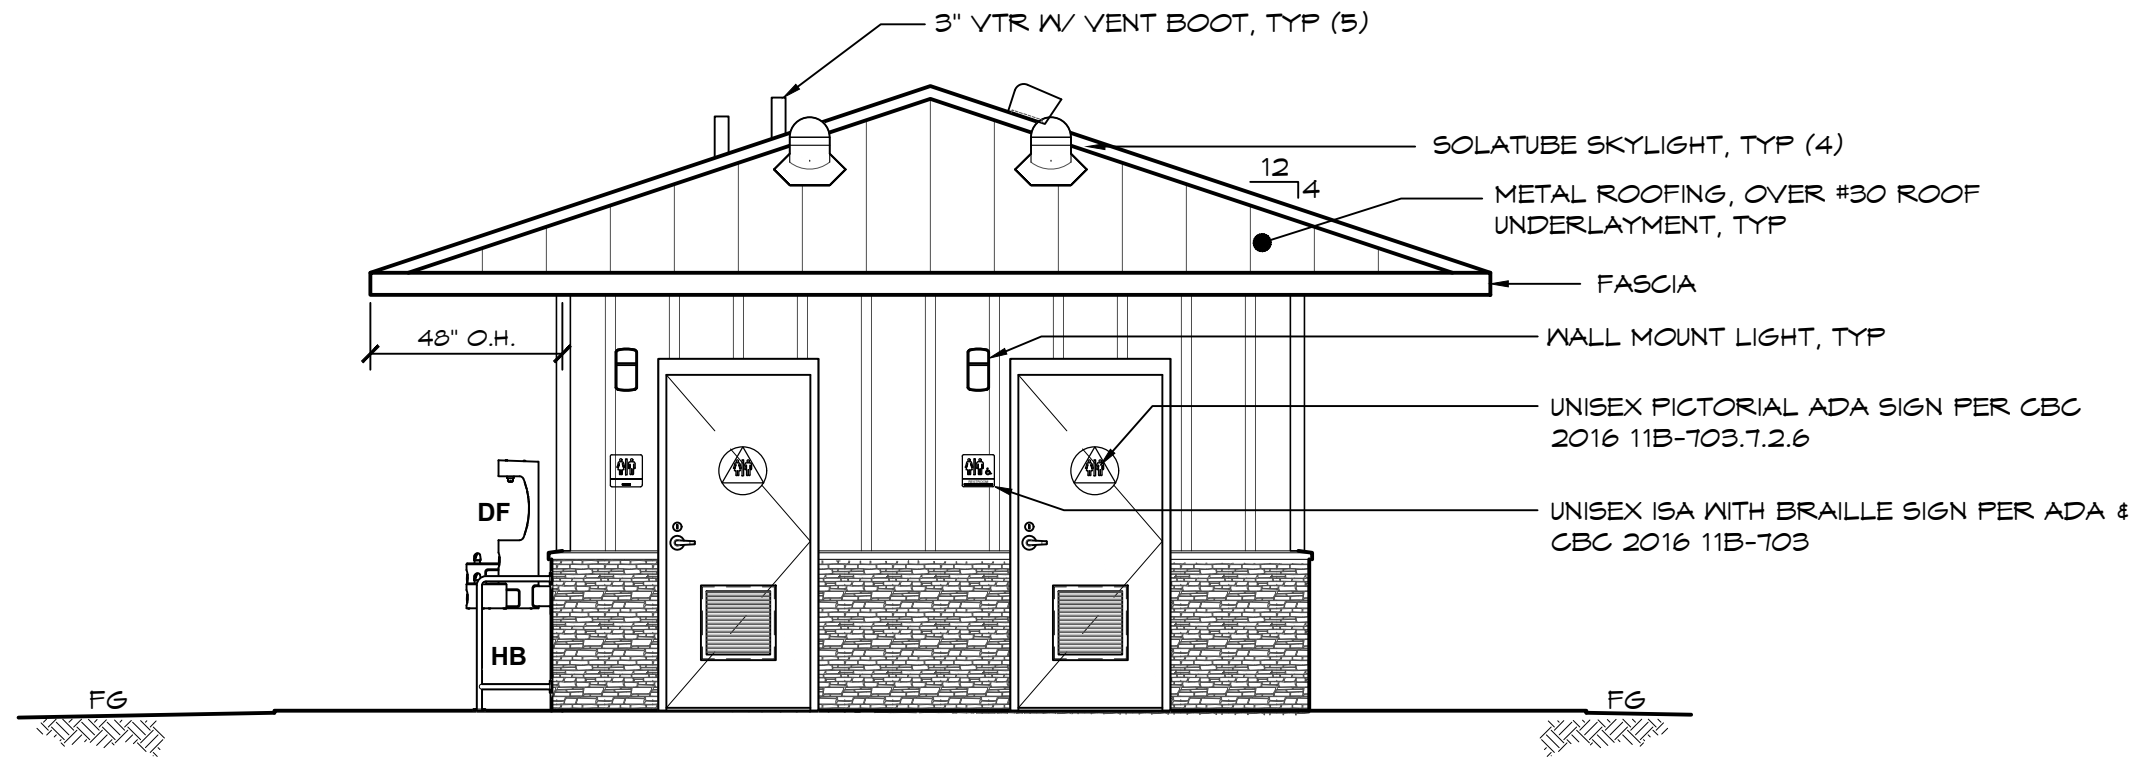

**A** ELEVATION VIEW  
SCALE: 1/4" = 1'-0"

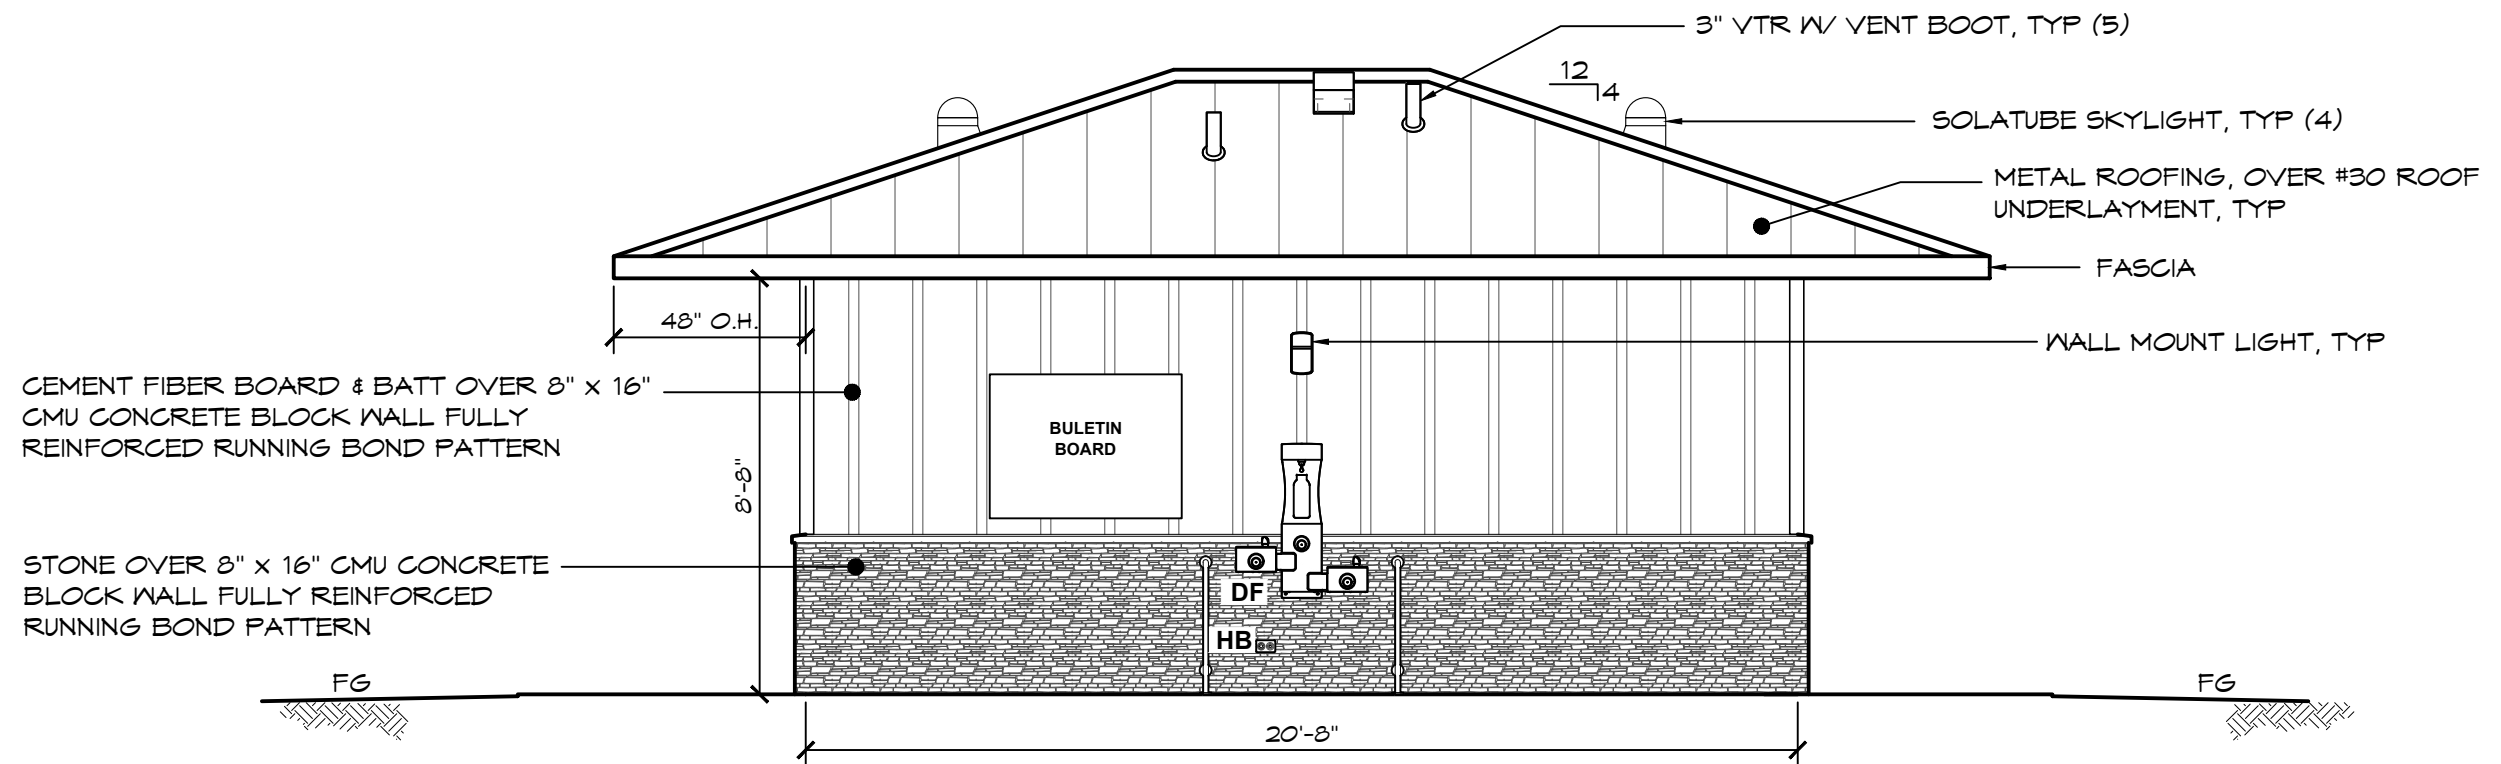

**B** ELEVATION VIEW  
SCALE: 1/4" = 1'-0"

© 2020 ROMTEC, INC. ALL RIGHTS RESERVED. THESE PLANS AND DRAWINGS MAY NOT BE REPRODUCED, ADAPTED OR FURTHER DISTRIBUTED, AND NO BUILDINGS MAY BE CONSTRUCTED FROM THESE PLANS, WITHOUT THE WRITTEN PERMISSION OF ROMTEC, INC.

PROJECT: 2054-SIERRA CUATTRO RR SHOWER W/STRGE  
MEMORIAL PARK - SEQUOIA FLAT D  
LOMA MAR, CALIFORNIA

SHEET TITLE: EXTERIOR ELEVATIONS

ROMTEC  
18240 NORTH BANK ROAD  
ROSEBURG, OR 97470  
(541)-486-3541 FAX (541)-486-0803


PLAN SET#	1219F
DATE:	02/06/2020
REVISIONS	
REV.	DATE: BY:
DRAWN BY:	JRM

SHEET NO.


A2.1



NOT FOR CONSTRUCTION

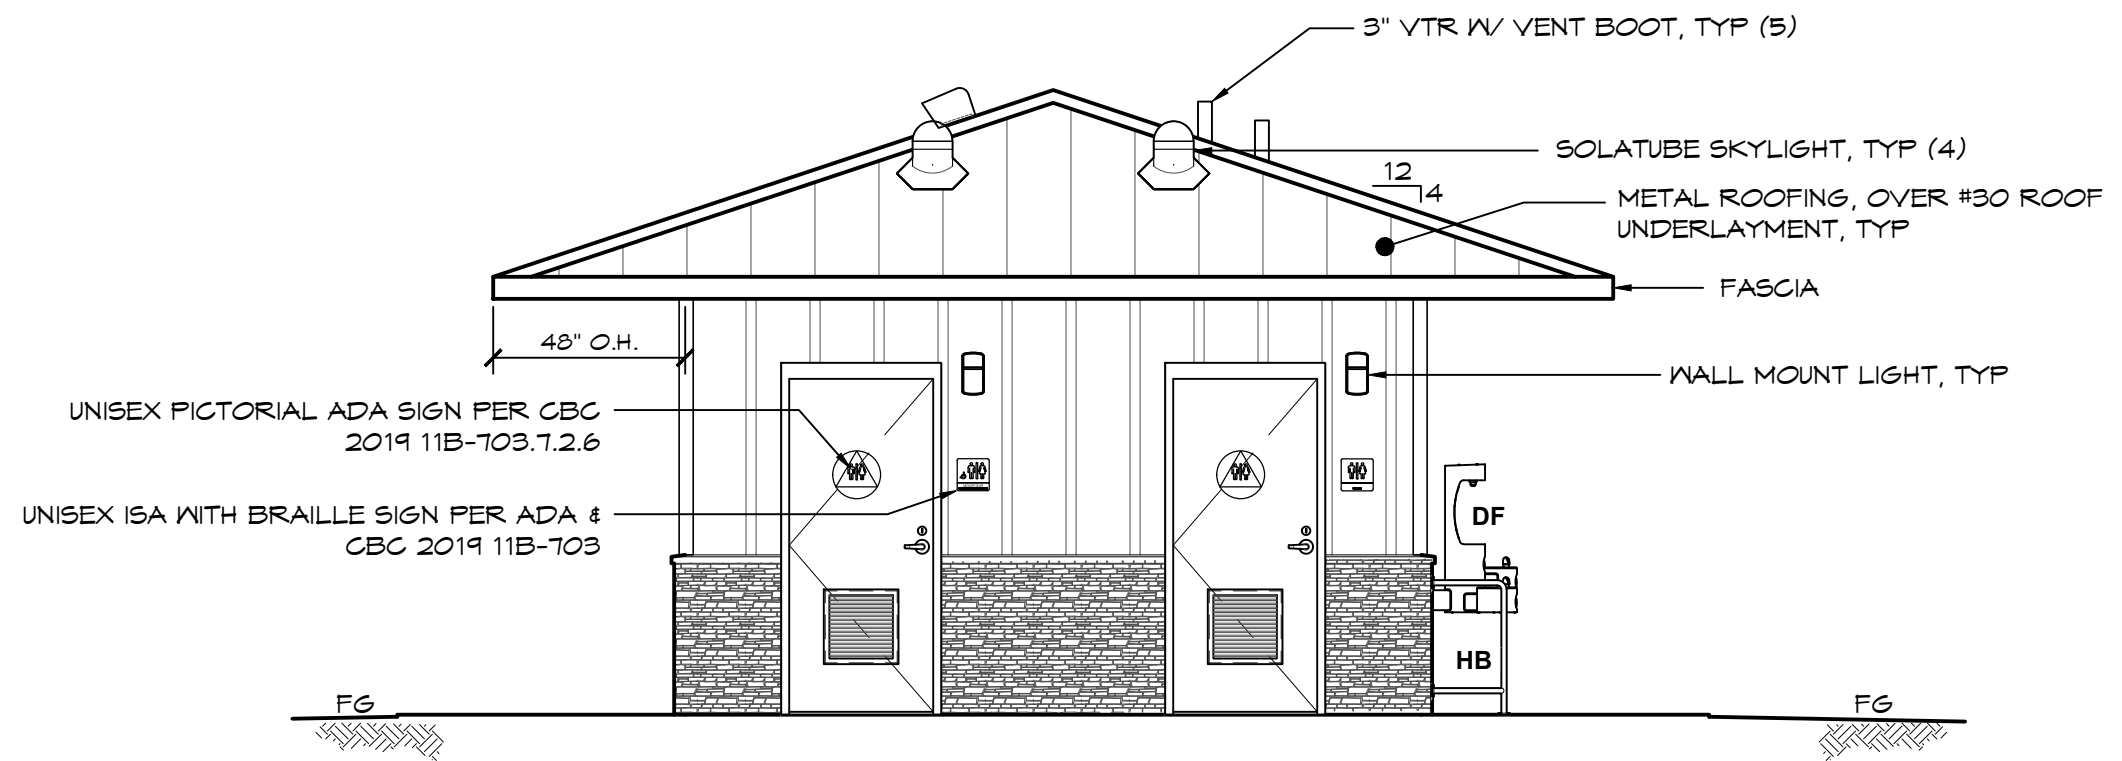

**C** ELEVATION VIEW  
SCALE: 1/4" = 1'-0"

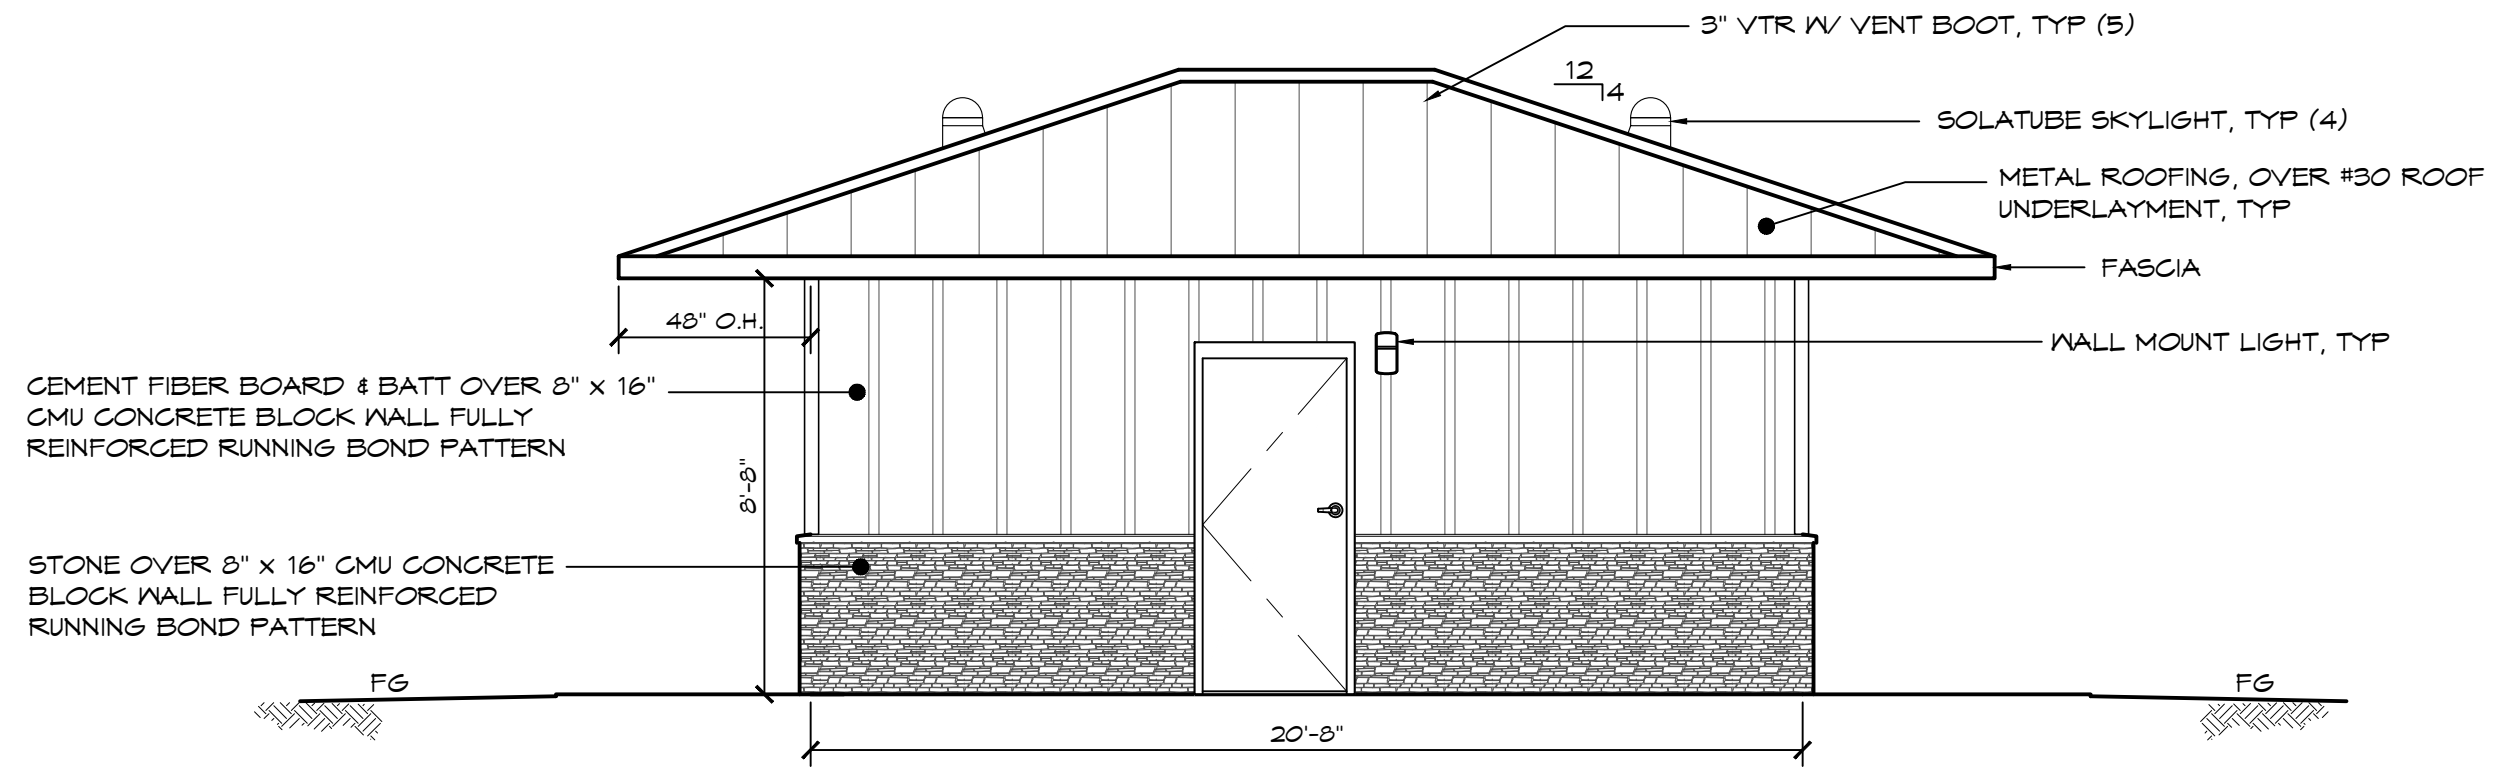

**D** ELEVATION VIEW  
SCALE: 1/4" = 1'-0"

© 2020 ROMTEC, INC. ALL RIGHTS RESERVED. THESE PLANS AND DRAWINGS MAY NOT BE REPRODUCED, ADAPTED OR FURTHER DISTRIBUTED, AND NO BUILDINGS MAY BE CONSTRUCTED FROM THESE PLANS, WITHOUT THE WRITTEN PERMISSION OF ROMTEC, INC.

PROJECT: 2054-SIERRA CUATTRO RR SHOWER W/STRGE  
MEMORIAL PARK - SEQUOIA FLAT D  
LOMA MAR, CALIFORNIA

PLAN SET#	1219F
DATE:	02/06/2020
REVISIONS	
REV.	DATE:
BY:	
DRAWN BY:	JRM

18240 NORTH BANK ROAD  
ROSEBURG, OR 97470  
(541)-486-3541 FAX (541)-486-0803



**ROMTEC**

EXTERIOR ELEVATIONS

SHEET NO.

**A2.2**

DRAWING NAME: \\BKF-WC\vol4\2019\191940\_Memorial\_Park\_Restroom\_Replacement\ENG\XARC-EX\_DWG\20200131\Sequoia\_D\SHEETS\01-SD\_EX.dwg  
PLOT DATE: 02-07-20 PLOTTED BY: thoe

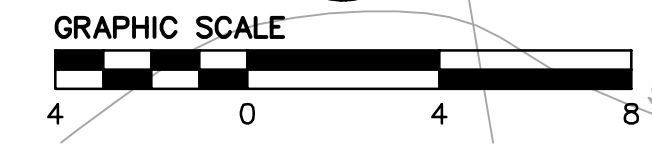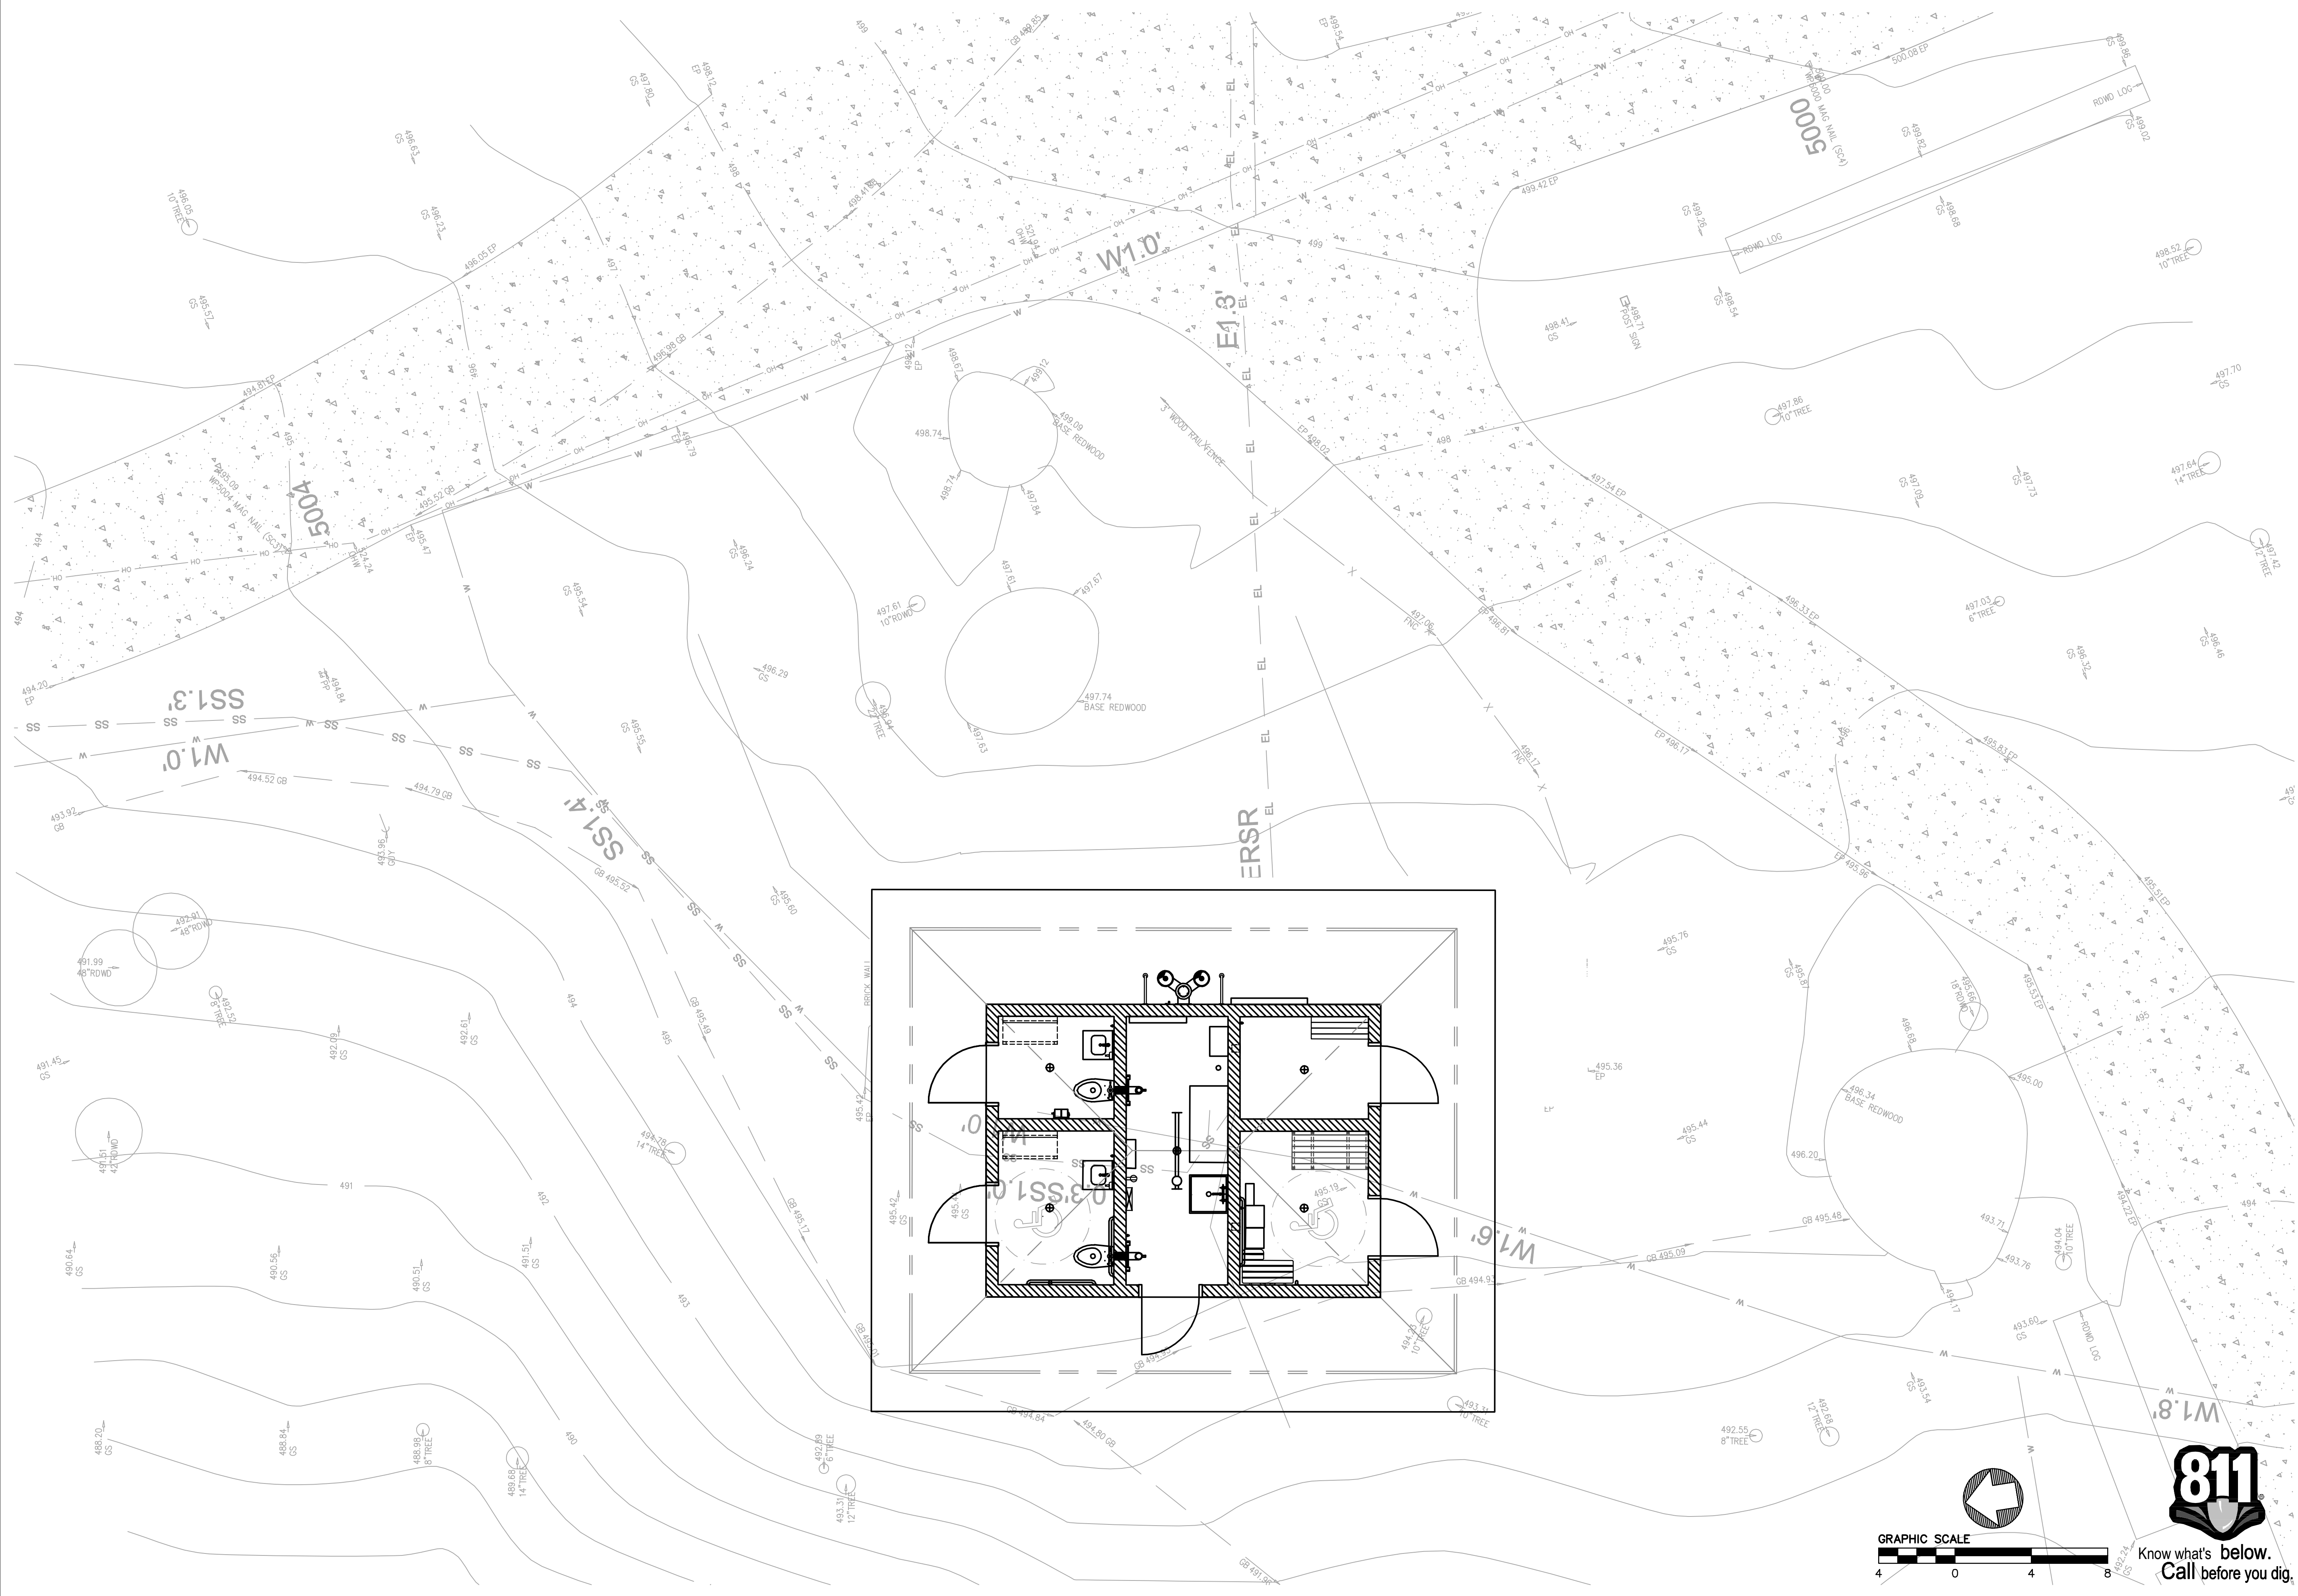

NO.	DESCRIPTION	BY	DATE

**BKF100+**  
**10 YEARS**  
**ENGINEERS · SURVEYORS · PLANNERS**

1646 N CALIFORNIA BLVD  
 SUITE 100 CREEK CA 94596  
 VALLEJO, CA 94596  
 925-940-2280 (FAX)  
 925-940-2200 (TEL)


DRAWN: J. YOUNG  
 CHECKED: J. WHITE  
 DESIGNED: J. WHITE  
 PROJECTED: J. WHITE

**MEMORIAL PARK**  
 SIERRA STRETCH QUATTRO RESTROOM SHOWER W/ STORAGE  
 SEQUOIA FLAT D  
 SITE PLAN

LOMA MAR, CALIFORNIA  
 COUNTY OF SAN MATEO

DATE:	02.07.2019	SCALE:	As Indicated
PROJECT NO. / MODEL NO.:	1219G / 2054		
BRF JOB NUMBER:	20191940		
SHEET NO.:	##	OF	##
FILE NO.:	<b>C1.00</b>		

DRAWING NAME: \\BKF-WC\vol4\2019\191940\_Memorial\_Park\_Restroom\_Replacement\ENG\XARC-EX\_DWG\20200131\Sequoia\_Main\_Shower\_SHEETS\01-SMS\_EX.dwg  
PLOT DATE: 02-07-20 PLOTTED BY: thoe

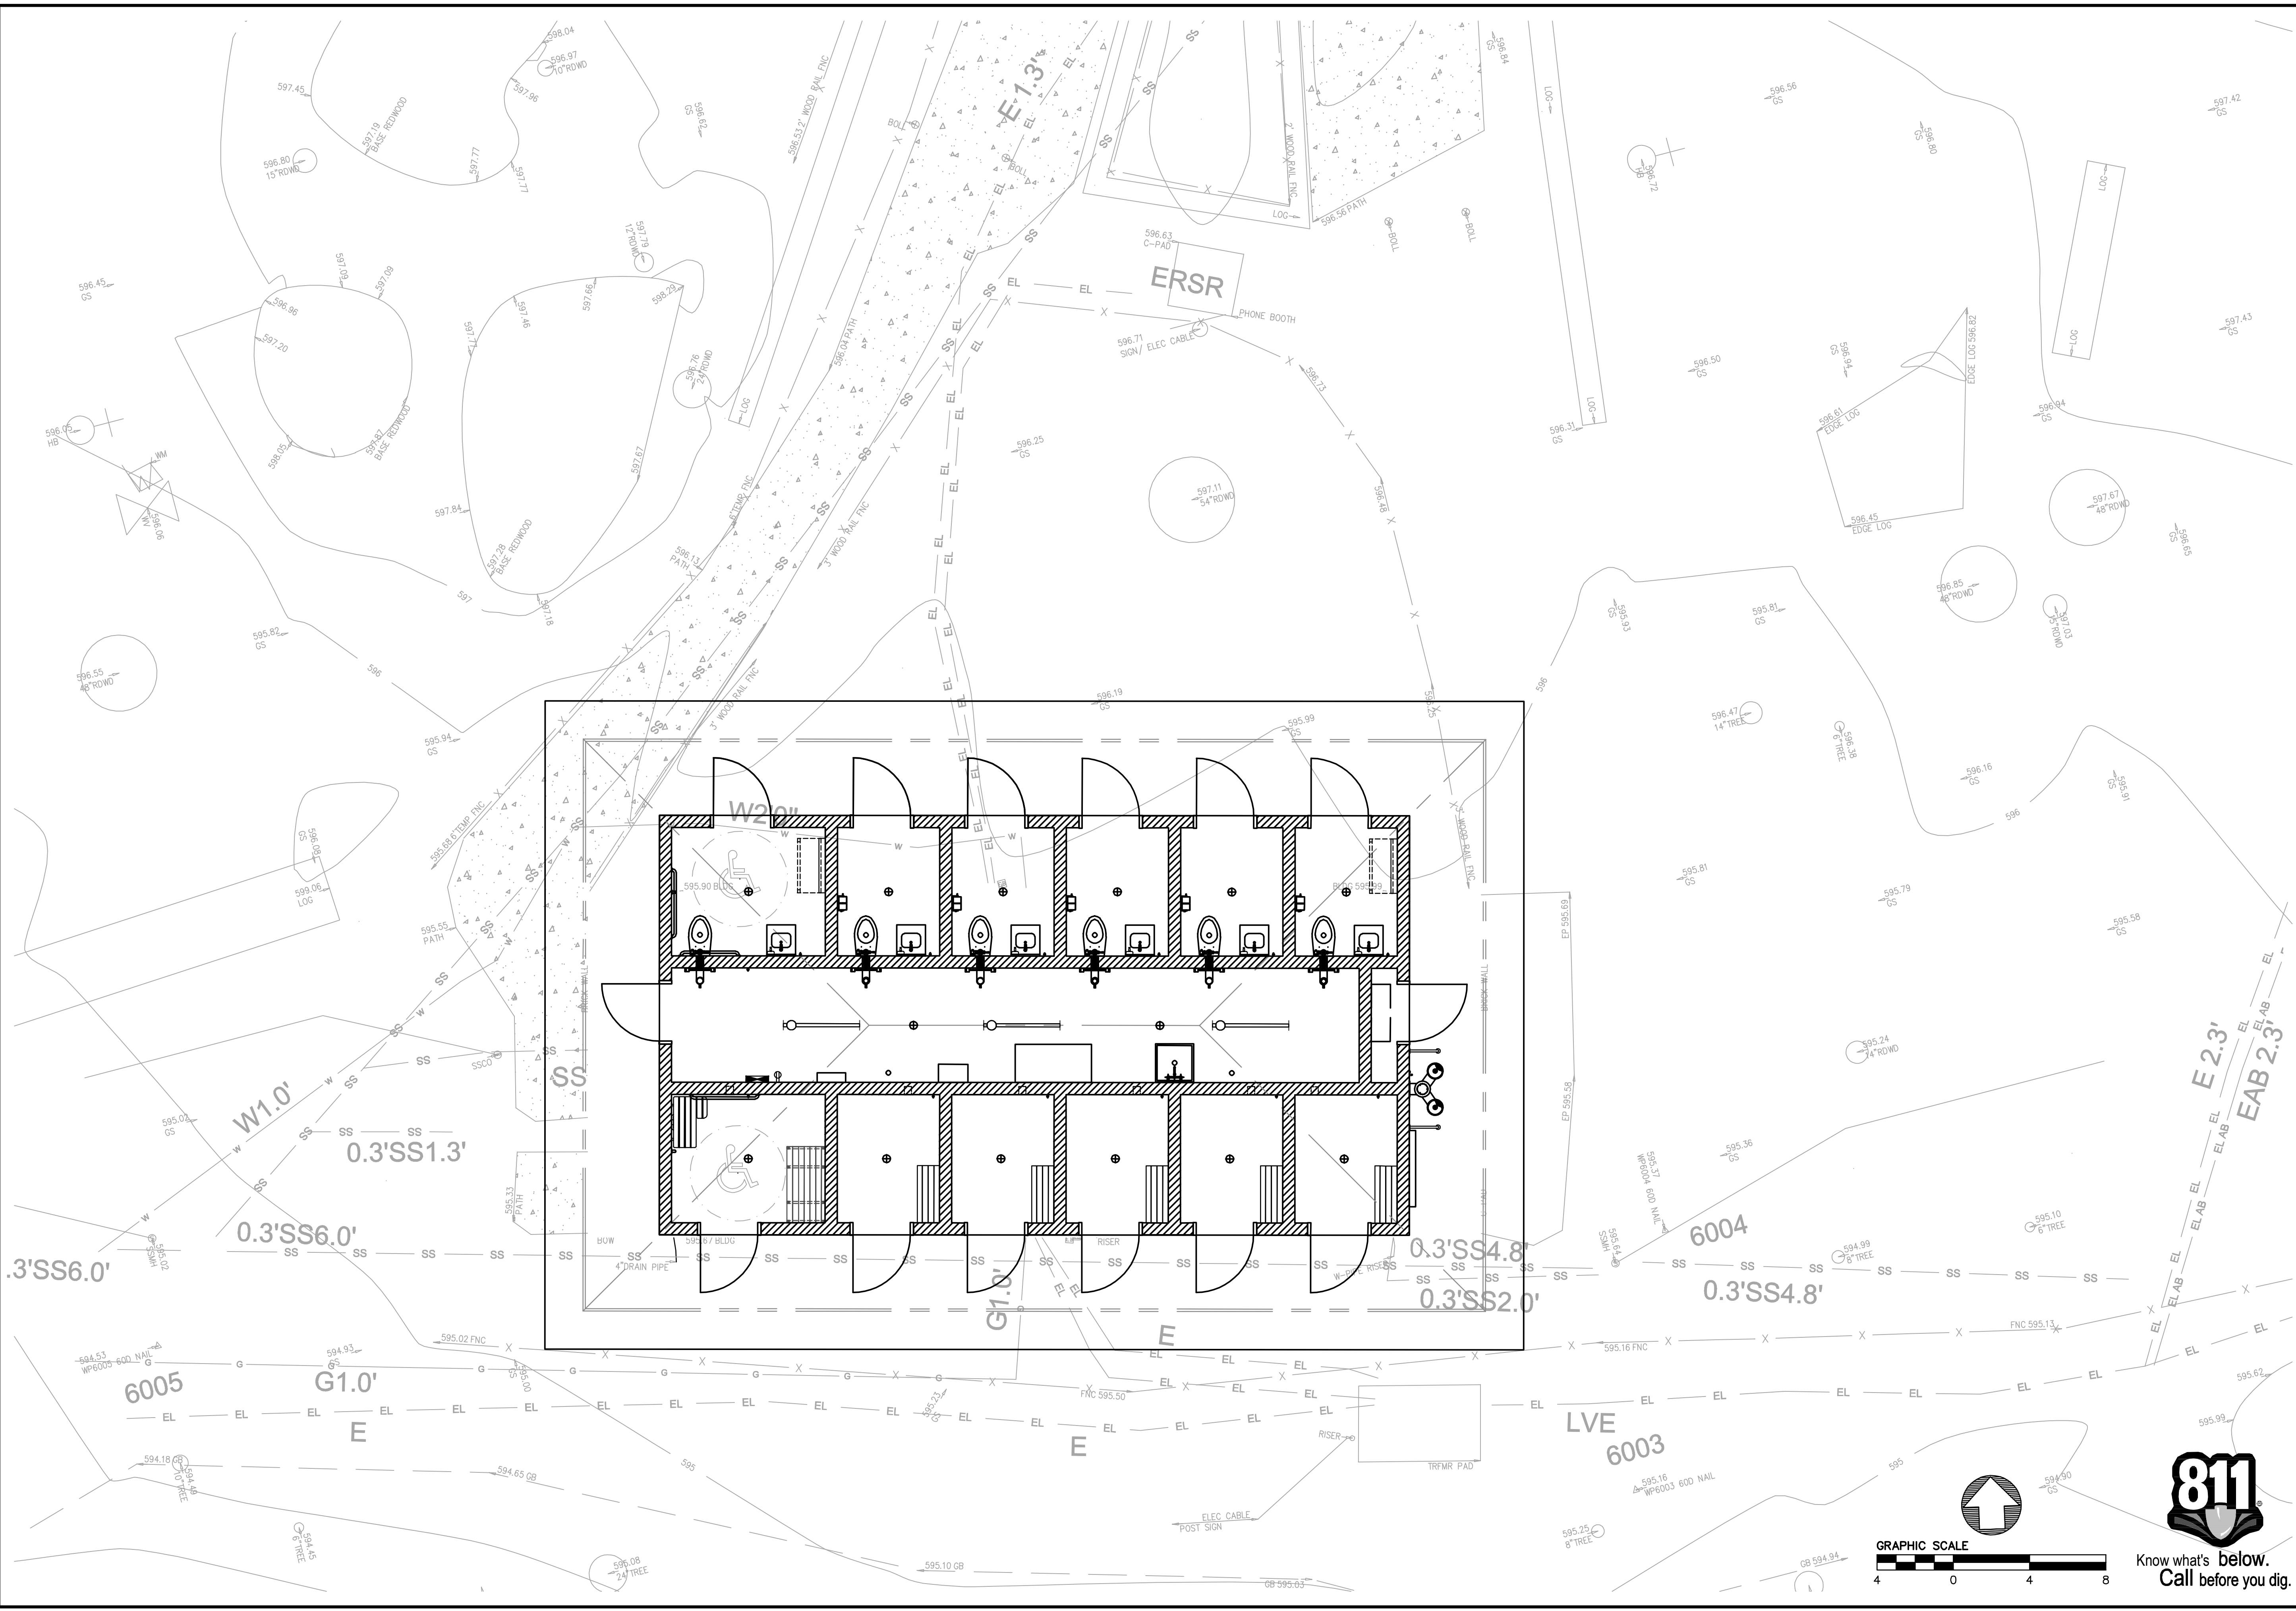

NO.	DESCRIPTION	BY	DATE

**BKF100+**  
**10 YEARS**  
**ENGINEERS · SURVEYORS · PLANNERS**

1646 N CALIFORNIA BLVD  
 SUITE 100 CREEK CA 94596  
 925-940-2200 (FAX)  
 925-940-2200 (TEL)

DESIGNED BY: J. WHITE  
 CHECKED BY: J. WHITE  
 DRAWN BY: J. YOUNG  
 REVISIONS BY: J. WHITE

**MEMORIAL PARK**  
 SIERRA II 8-PAK RESTROOM W/ STG. / MECH. ROOM  
 SEQUOIA FLAT B1  
 SITE PLAN

DATE: 02.07.2019	SCALE: As Indicated
PROJECT NO. / MODEL NO.: 1219D / 2048	
SHEET NO.: 20191940	
## OF ##	
FILE NO.: C1.00	



**811**  
 Know what's below.  
 Call before you dig.

GRAPHIC SCALE  
 4 0 4 8

COUNTY OF SAN MATEO

LOMA MAR, CALIFORNIA

DRAWING NAME: \\BKF-WC\vol4\2019\191940\_Memorial\_Park\_Restroom\_Replacement\ENG\XARC-EX\_DWG\20200131\Sequoia\_B\SHEETS\01-SB\_EX.dwg  
PLOT DATE: 02-07-20 PLOTTED BY: thoe

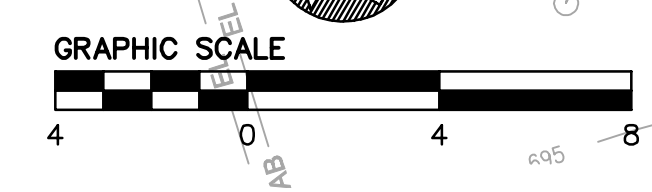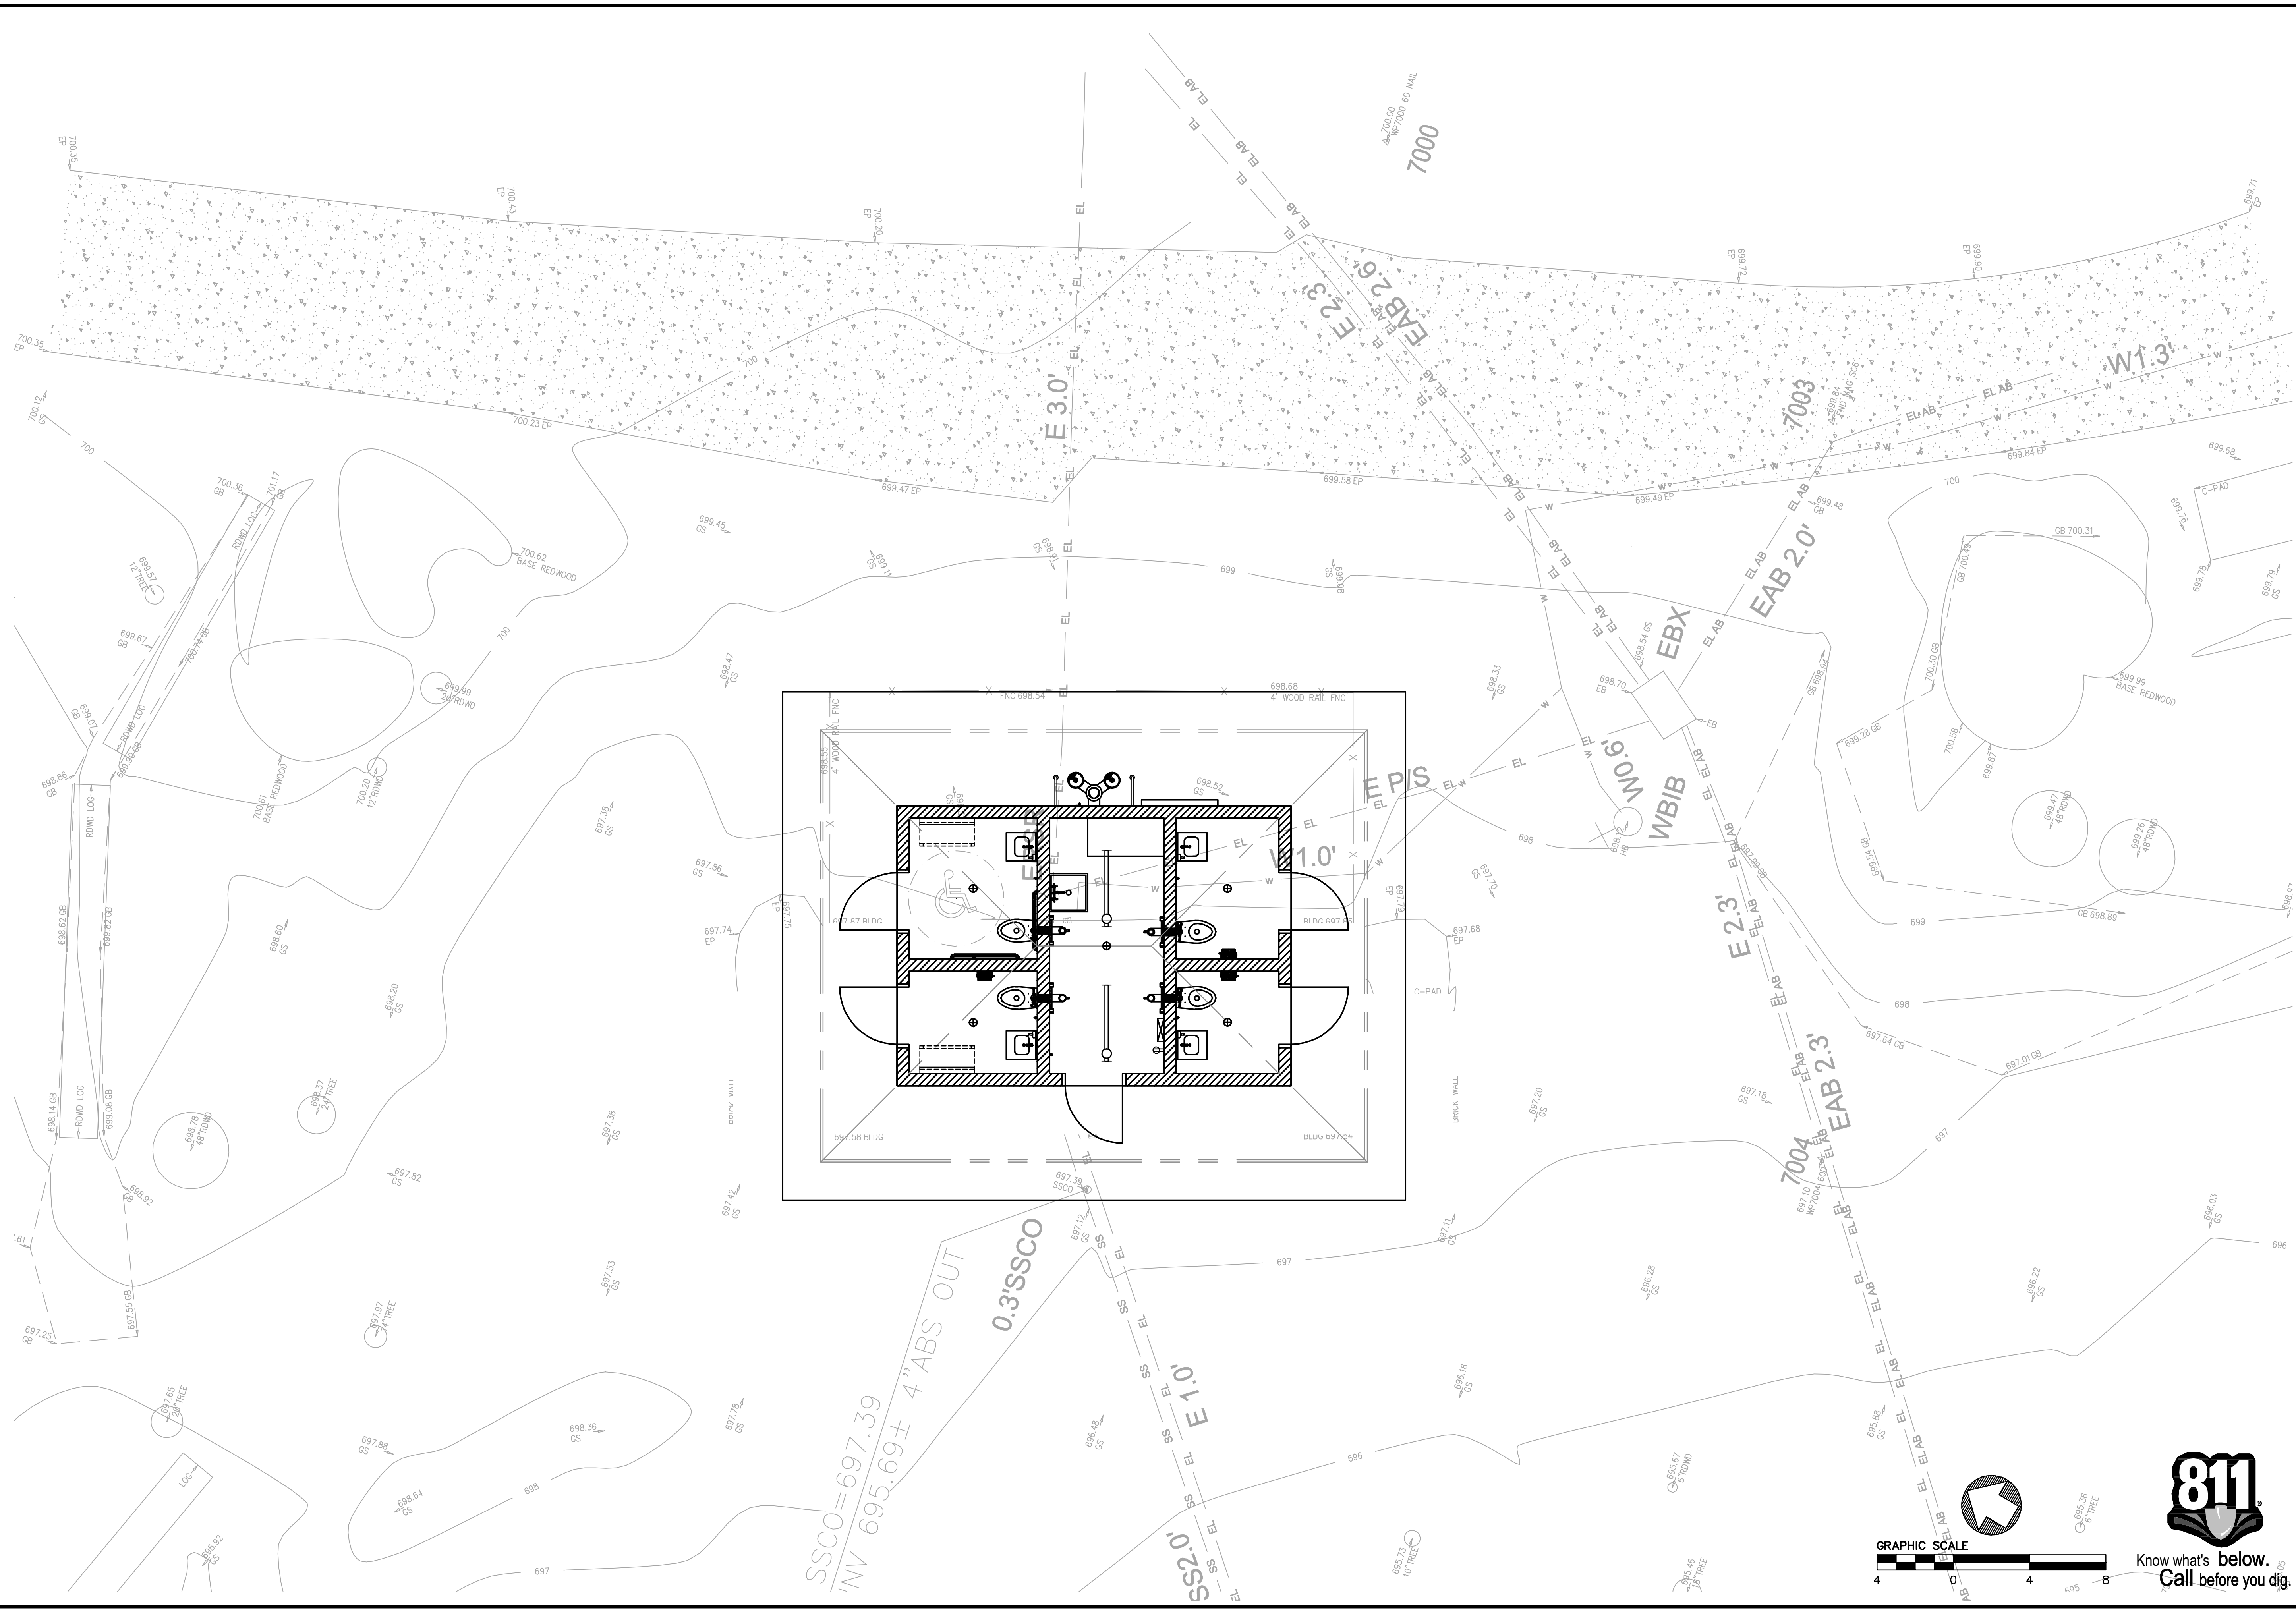

NO.	DESCRIPTION	BY	DATE

**BKF100+**  
**10 YEARS**  
**ENGINEERS · SURVEYORS · PLANNERS**

1616 N CALIFORNIA BLVD  
 SUITE 140 CREEK CA 94596  
 VALLEJO, CA 94596  
 925-940-2288 (FAX)  
 925-940-2200 (TEL)

APPROVED: J. WHITE  
 CHECKED: J. WHITE  
 DRAWN: J. YOUNG  
 REVISION: J. WHITE



**MEMORIAL PARK**  
 SIERRA STRETCH QUATTRO W/ STORAGE  
 SEQUOIA FLAT B2  
 SITE PLAN

LOMA MAR - CALIFORNIA  
 COUNTY OF SAN MATEO

DATE:	02.07.2019	SCALE:	As Indicated
PROJECT NO. / MODEL NO.:	1219A / 2043		
BRF JOB NUMBER:	20191940		
SHEET NO.:	##	OF ##	
FILE NO.:	<b>C1.00</b>		



DRAWING NAME: \\BKF-WC\vol4\2019\191940\_Memorial\_Park\_Restroom\_Replacement\ENG\XARC-EX\_DWG\20200131\Redwood\Sheets\01--RW\_EX.dwg  
 PLOT DATE: 02-07-20 PLOTTED BY: thoe

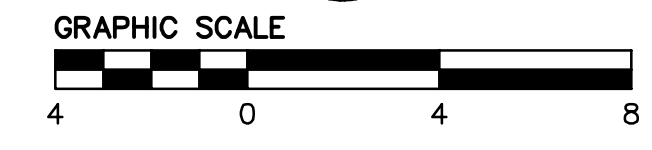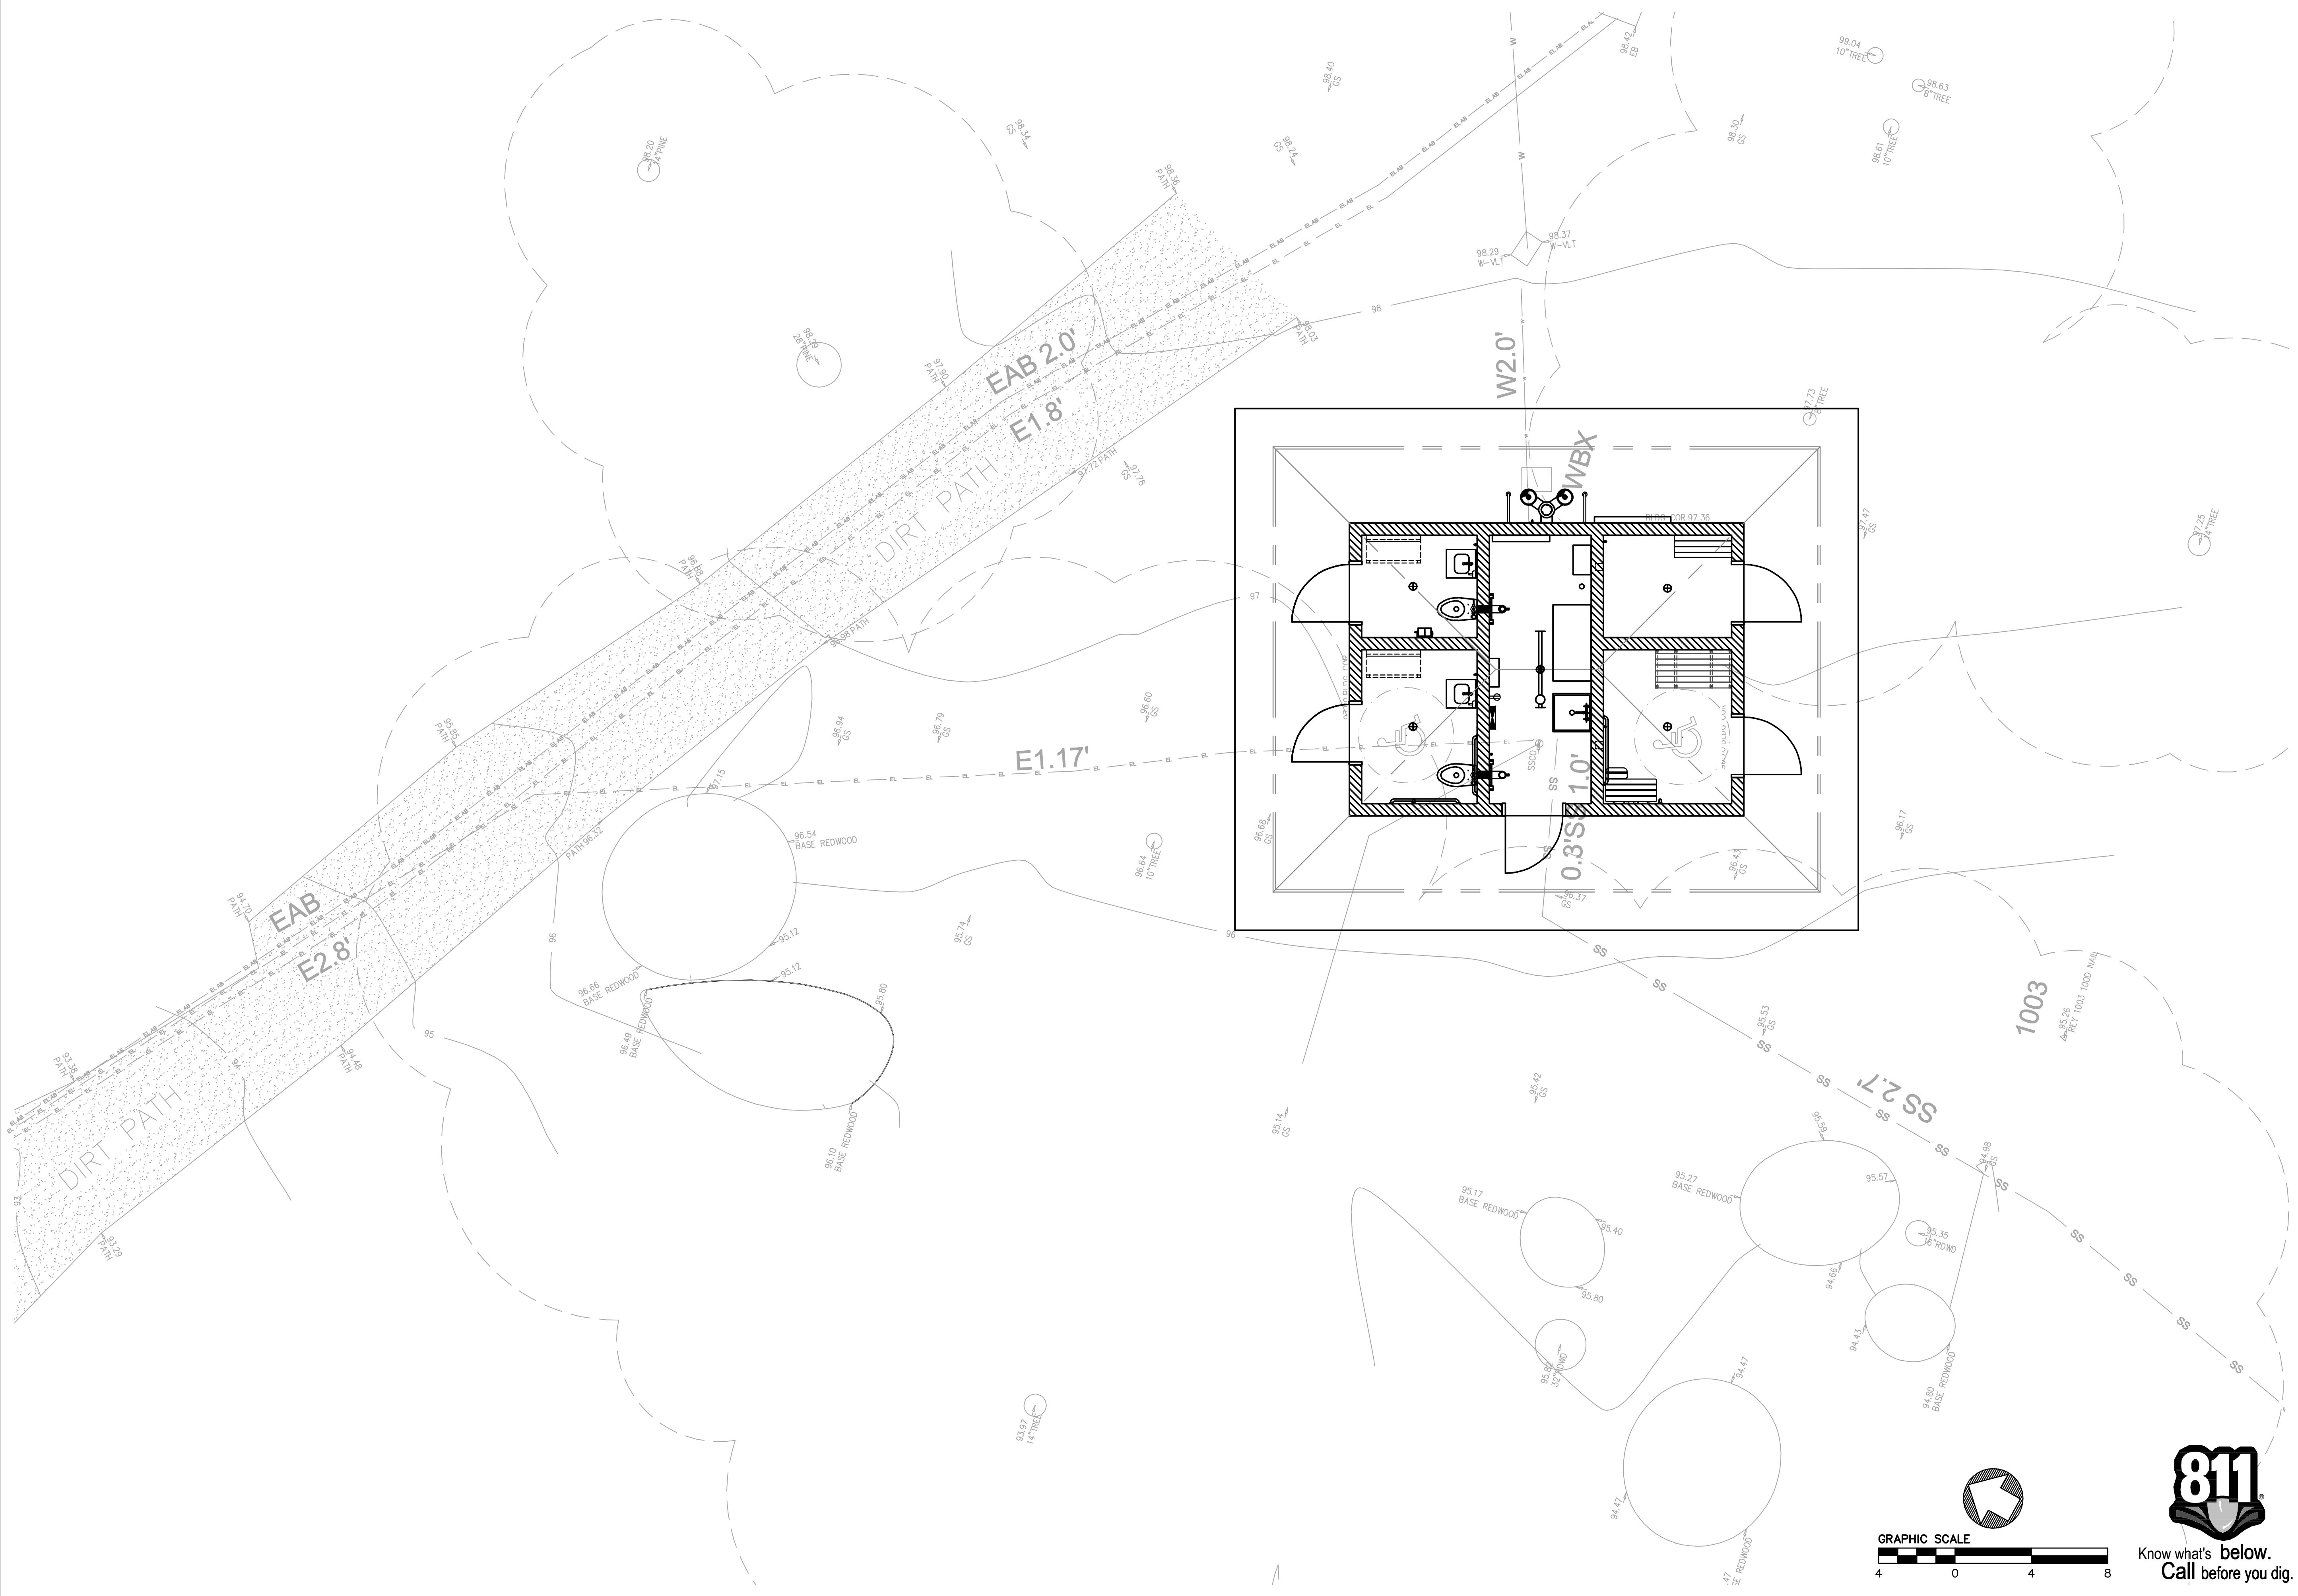

NO.	DESCRIPTION	BY	DATE

**BKF100+**  
**10 YEARS**  
**ENGINEERS · SURVEYORS · PLANNERS**

1646 N CALIFORNIA BLVD  
 VALLEJO, CA 94596  
 925-940-2280 (FAX)  
 925-940-2200 (TEL)



DRAWN: J. YOUNG    CHECKED: J. WHITE  
 DESIGNED: J. YOUNG    APPROVED: J. WHITE

**MEMORIAL PARK**  
 SIERRA STRETCH QUATTRO RESTROOM SHOWER W/ STORAGE  
 REDWOOD FLAT B1  
**SITE PLAN**

LOMA MAR, CALIFORNIA  
 COUNTY OF SAN MATEO

DATE: 02.07.2019	SCALE: As Indicated
PROJECT NO. / MODEL NO.: 1219F / 2054	
BKF JOB NUMBER: 20191940	
SHEET NO.: ##	OF ##
FILE NO.: C1.00	

DRAWING NAME: \\BKF-WC\vol4\2019\191940\_Memorial\_Park\_Restroom\_Replacement\ENG\XARC-EX\_DWG\20200131\Ton\_Oak\SHEETS\01-TO\_Ex.dwg  
 PLOT DATE: 02-07-20 PLOTTED BY: thoe

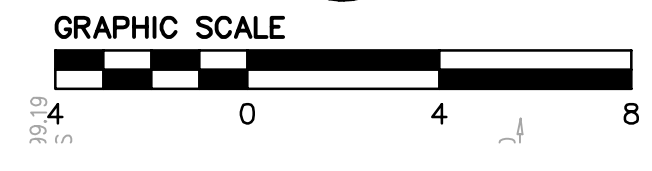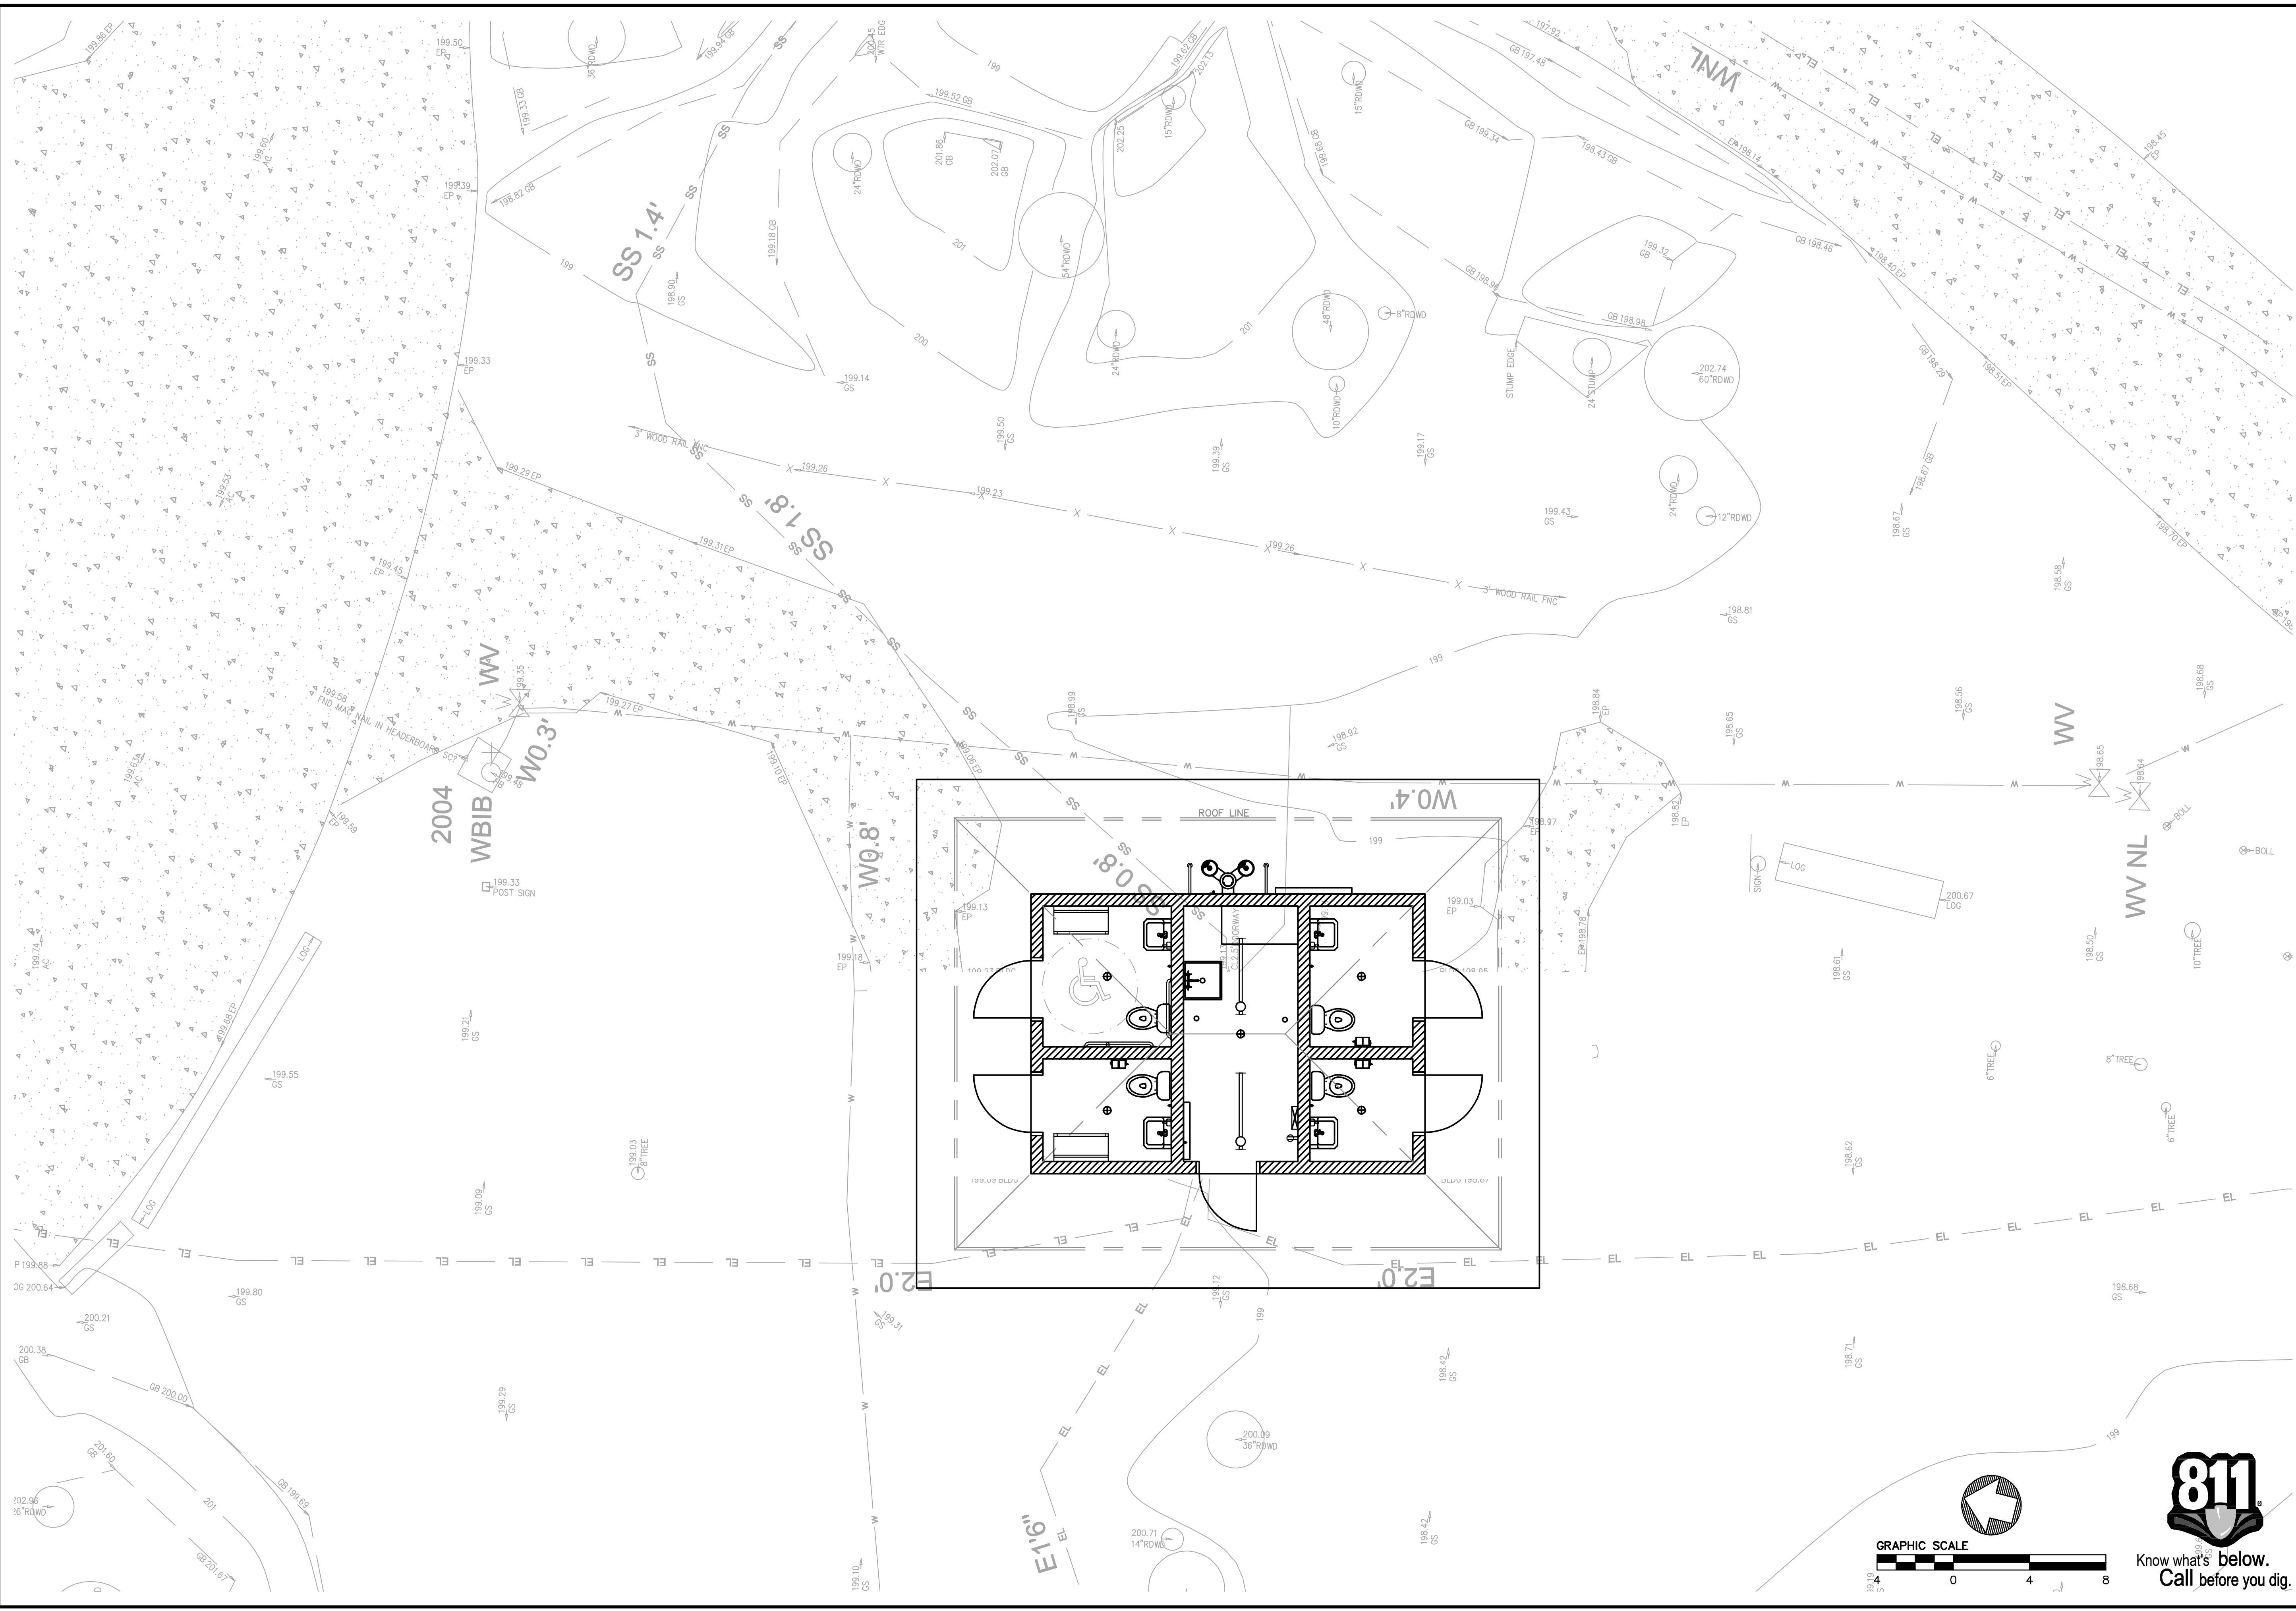

NO.	DESCRIPTION	BY	DATE

**BKF100+**  
**10 YEARS**  
**ENGINEERS · SURVEYORS · PLANNERS**

1616 N CALIFORNIA BLVD  
 SUITE 100 CREEK CA 94596  
 925-940-2200 (FAX)  
 925-940-2200 (TEL)

DRAWN: J. YOUNG    CHECKED: J. WHITE  
 DESIGNED: J. YOUNG    APPROVED: J. WHITE


**MEMORIAL PARK**  
 SIERRA STRETCH QUATTRO W/ STORAGE  
 TAN OAK FLAT  
 SITE PLAN

COUNTY OF SAN MATEO

DATE:	02.07.2019	SCALE:	As Indicated
PROJECT NO. / MODEL NO.:	1219B / 2043		
BKF JOB NUMBER:	20191940		
SHEET NO.:	##	OF	##
FILE NO.:	<b>C1.00</b>		



DRAWING NAME: \\BKF-WC\vol4\2019\191940\_Memorial\_Park\_Restroom\_Replacement\ENG\XARC-EX\_DWG\20200131\Wurr\_Shower\_SHEETS\01-WS\_Ex.dwg  
 PLOT DATE: 02-07-20 PLOTTED BY: thoe

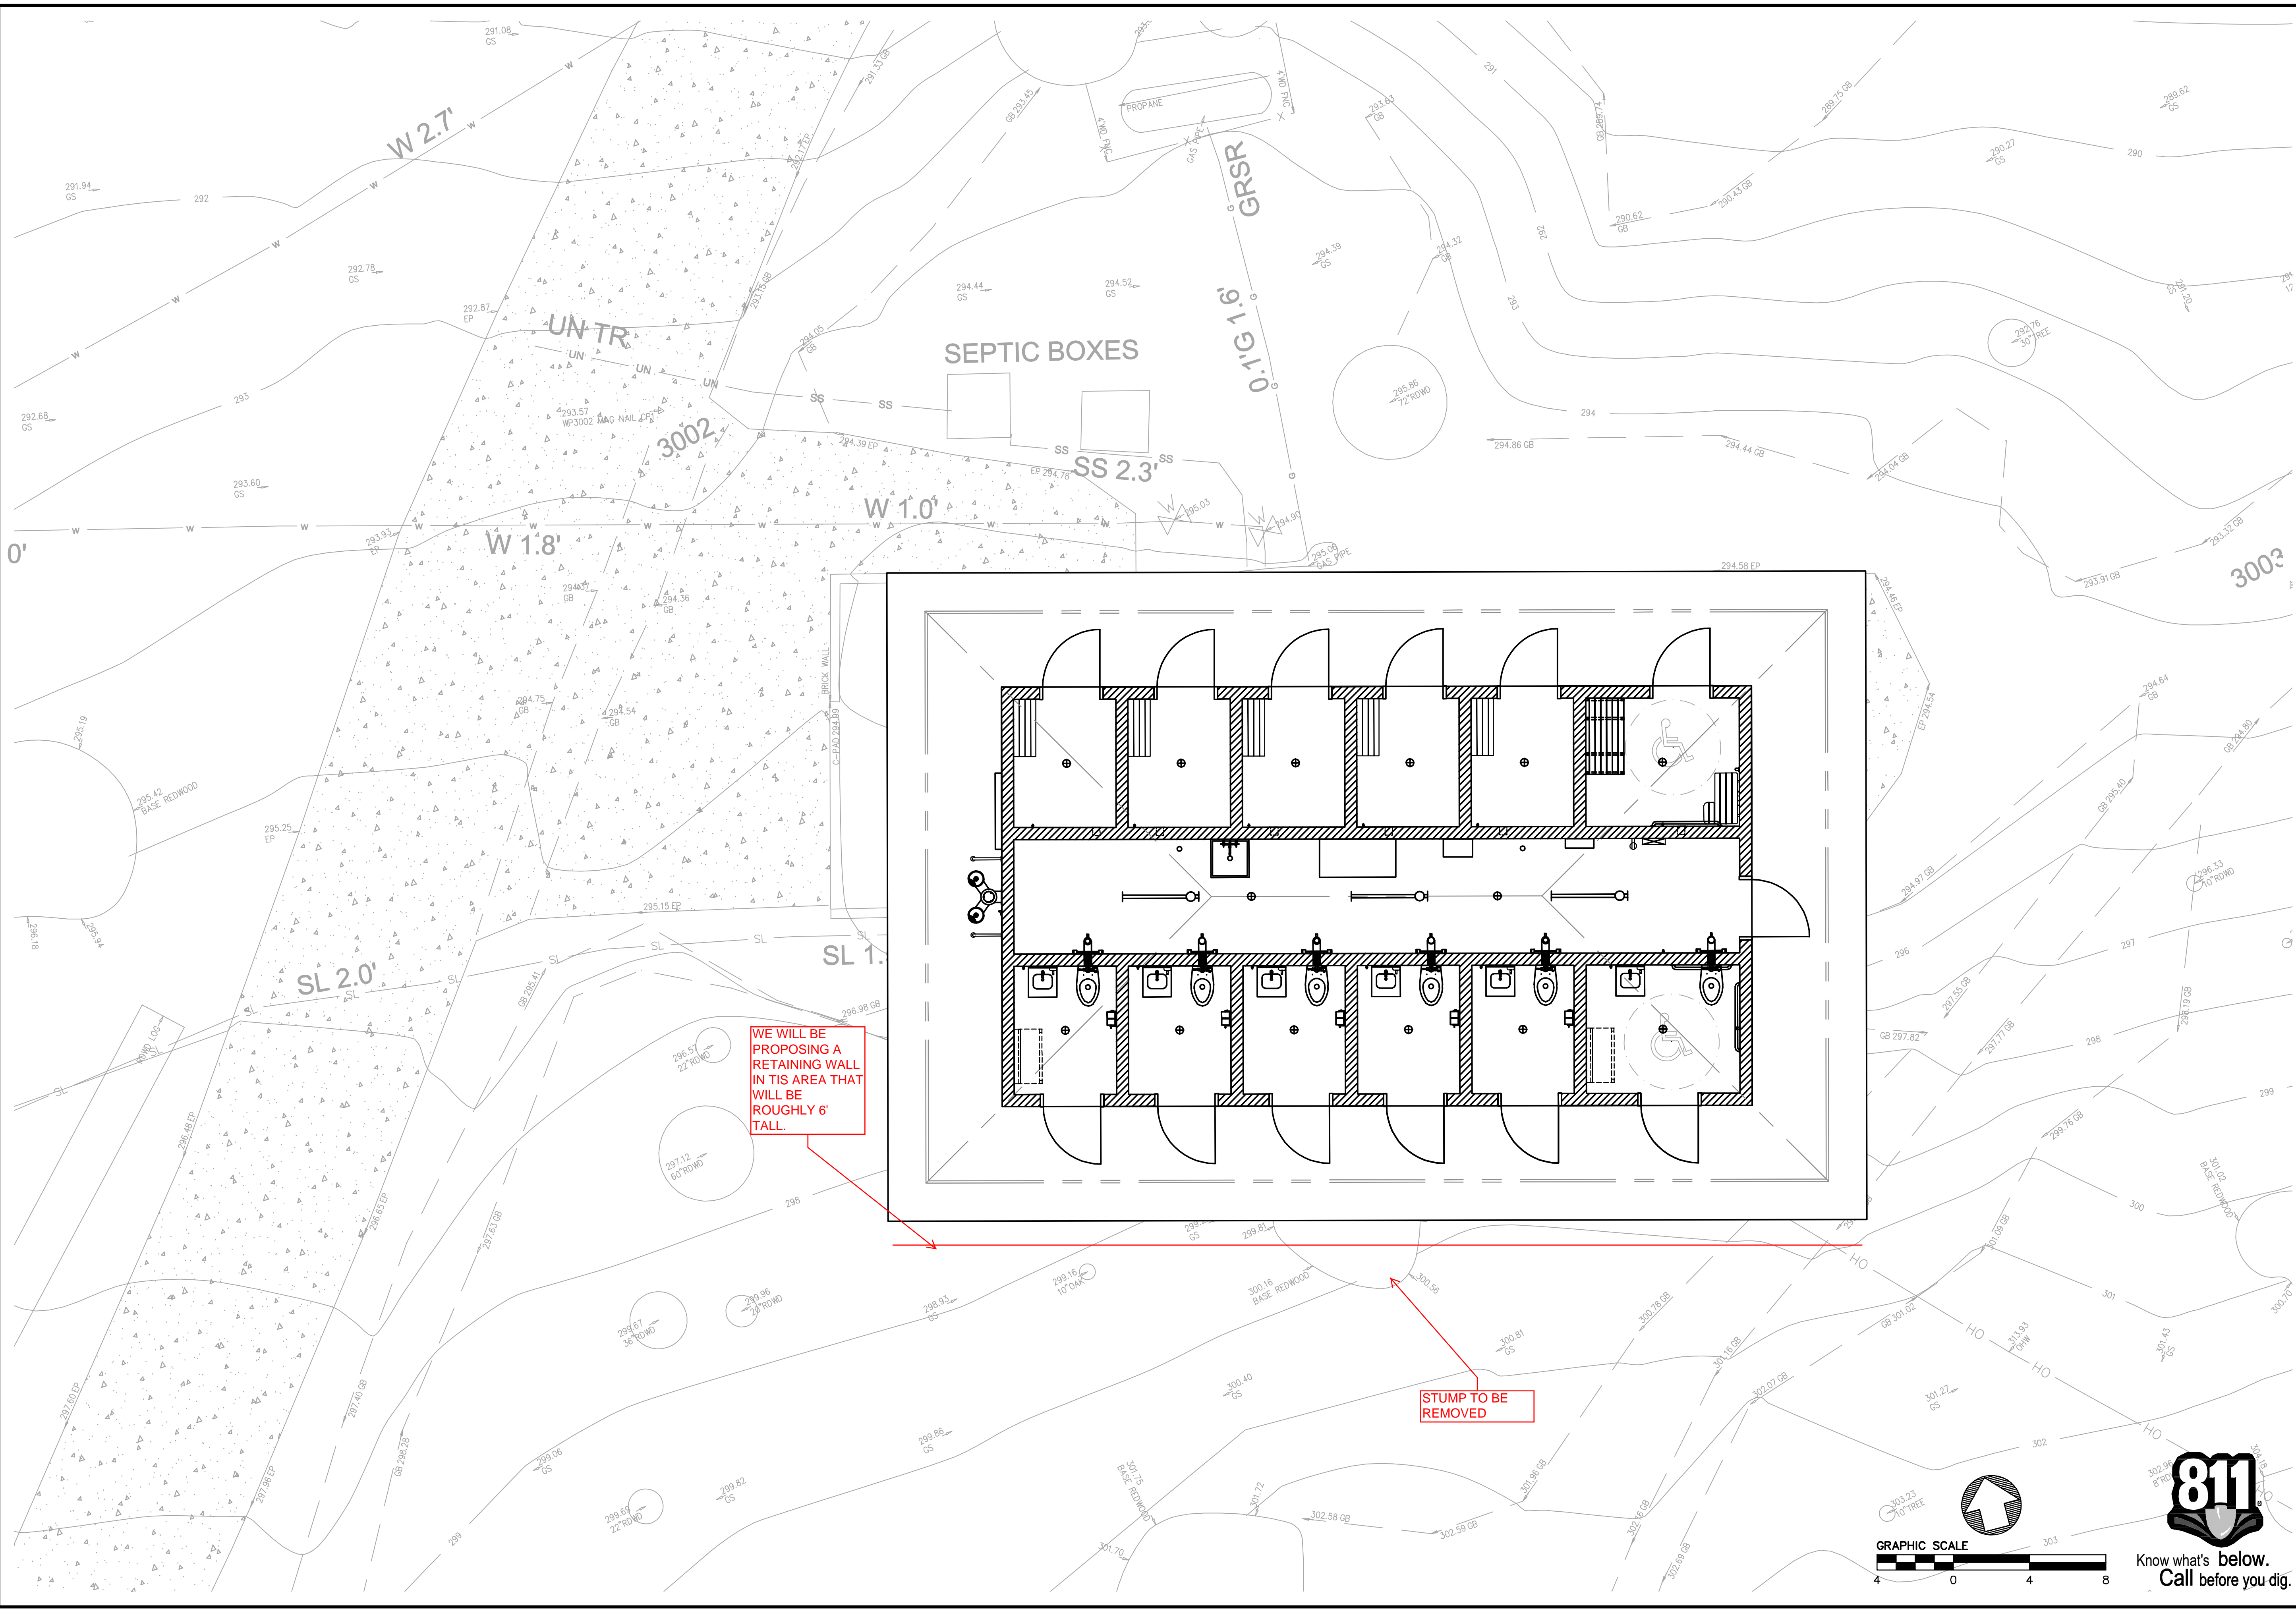

WE WILL BE PROPOSING A RETAINING WALL IN THIS AREA THAT WILL BE ROUGHLY 6' TALL.

STUMP TO BE REMOVED

NO.	DESCRIPTION	BY	DATE

**BKF100+**  
 YEARS  
 ENGINEERS · SURVEYORS · PLANNERS

1646 N CALIFORNIA BLVD  
 WILSON CREEK, CA 94596  
 925-940-2280 (FAX)  
 925-940-2200 (TEL)

DRAWN: J. YOUNG  
 CHECKED: J. WHITE  
 DESIGNED: J. WHITE  
 PROJECTED: J. WHITE

**MEMORIAL PARK**  
 SIERRA II 8-PAK RESTROOM W/ STG. / MECH. ROOM  
 WURR FLAT  
 SITE PLAN




DATE: 02.07.2019 SCALE: As Indicated  
 PROJECT NO. / MODEL NO.: 1219E / 2048  
 SHEET NO.: 20191940  
 COUNTY OF SAN MATEO

811  
 Know what's below.  
 Call before you dig.

GRAPHIC SCALE  
 4 0 4 8

## OF ##  
**C1.00**

DRAWING NAME: \\BKF-WC\vol4\2019\191940\_Memorial\_Park\_Restroom\_Replacement\ENG\XARC-EX\_DWG\20200131\Sequoia\_C\ SHEETS\01-SC\_EX.dwg  
 PLOT DATE: 02-07-20 PLOTTED BY: thoe

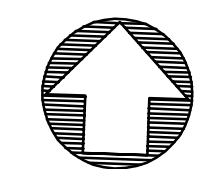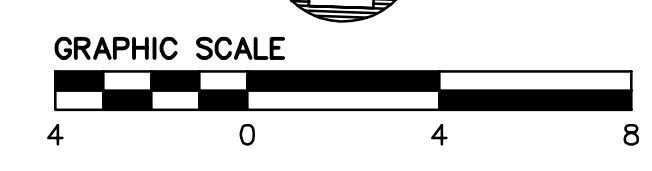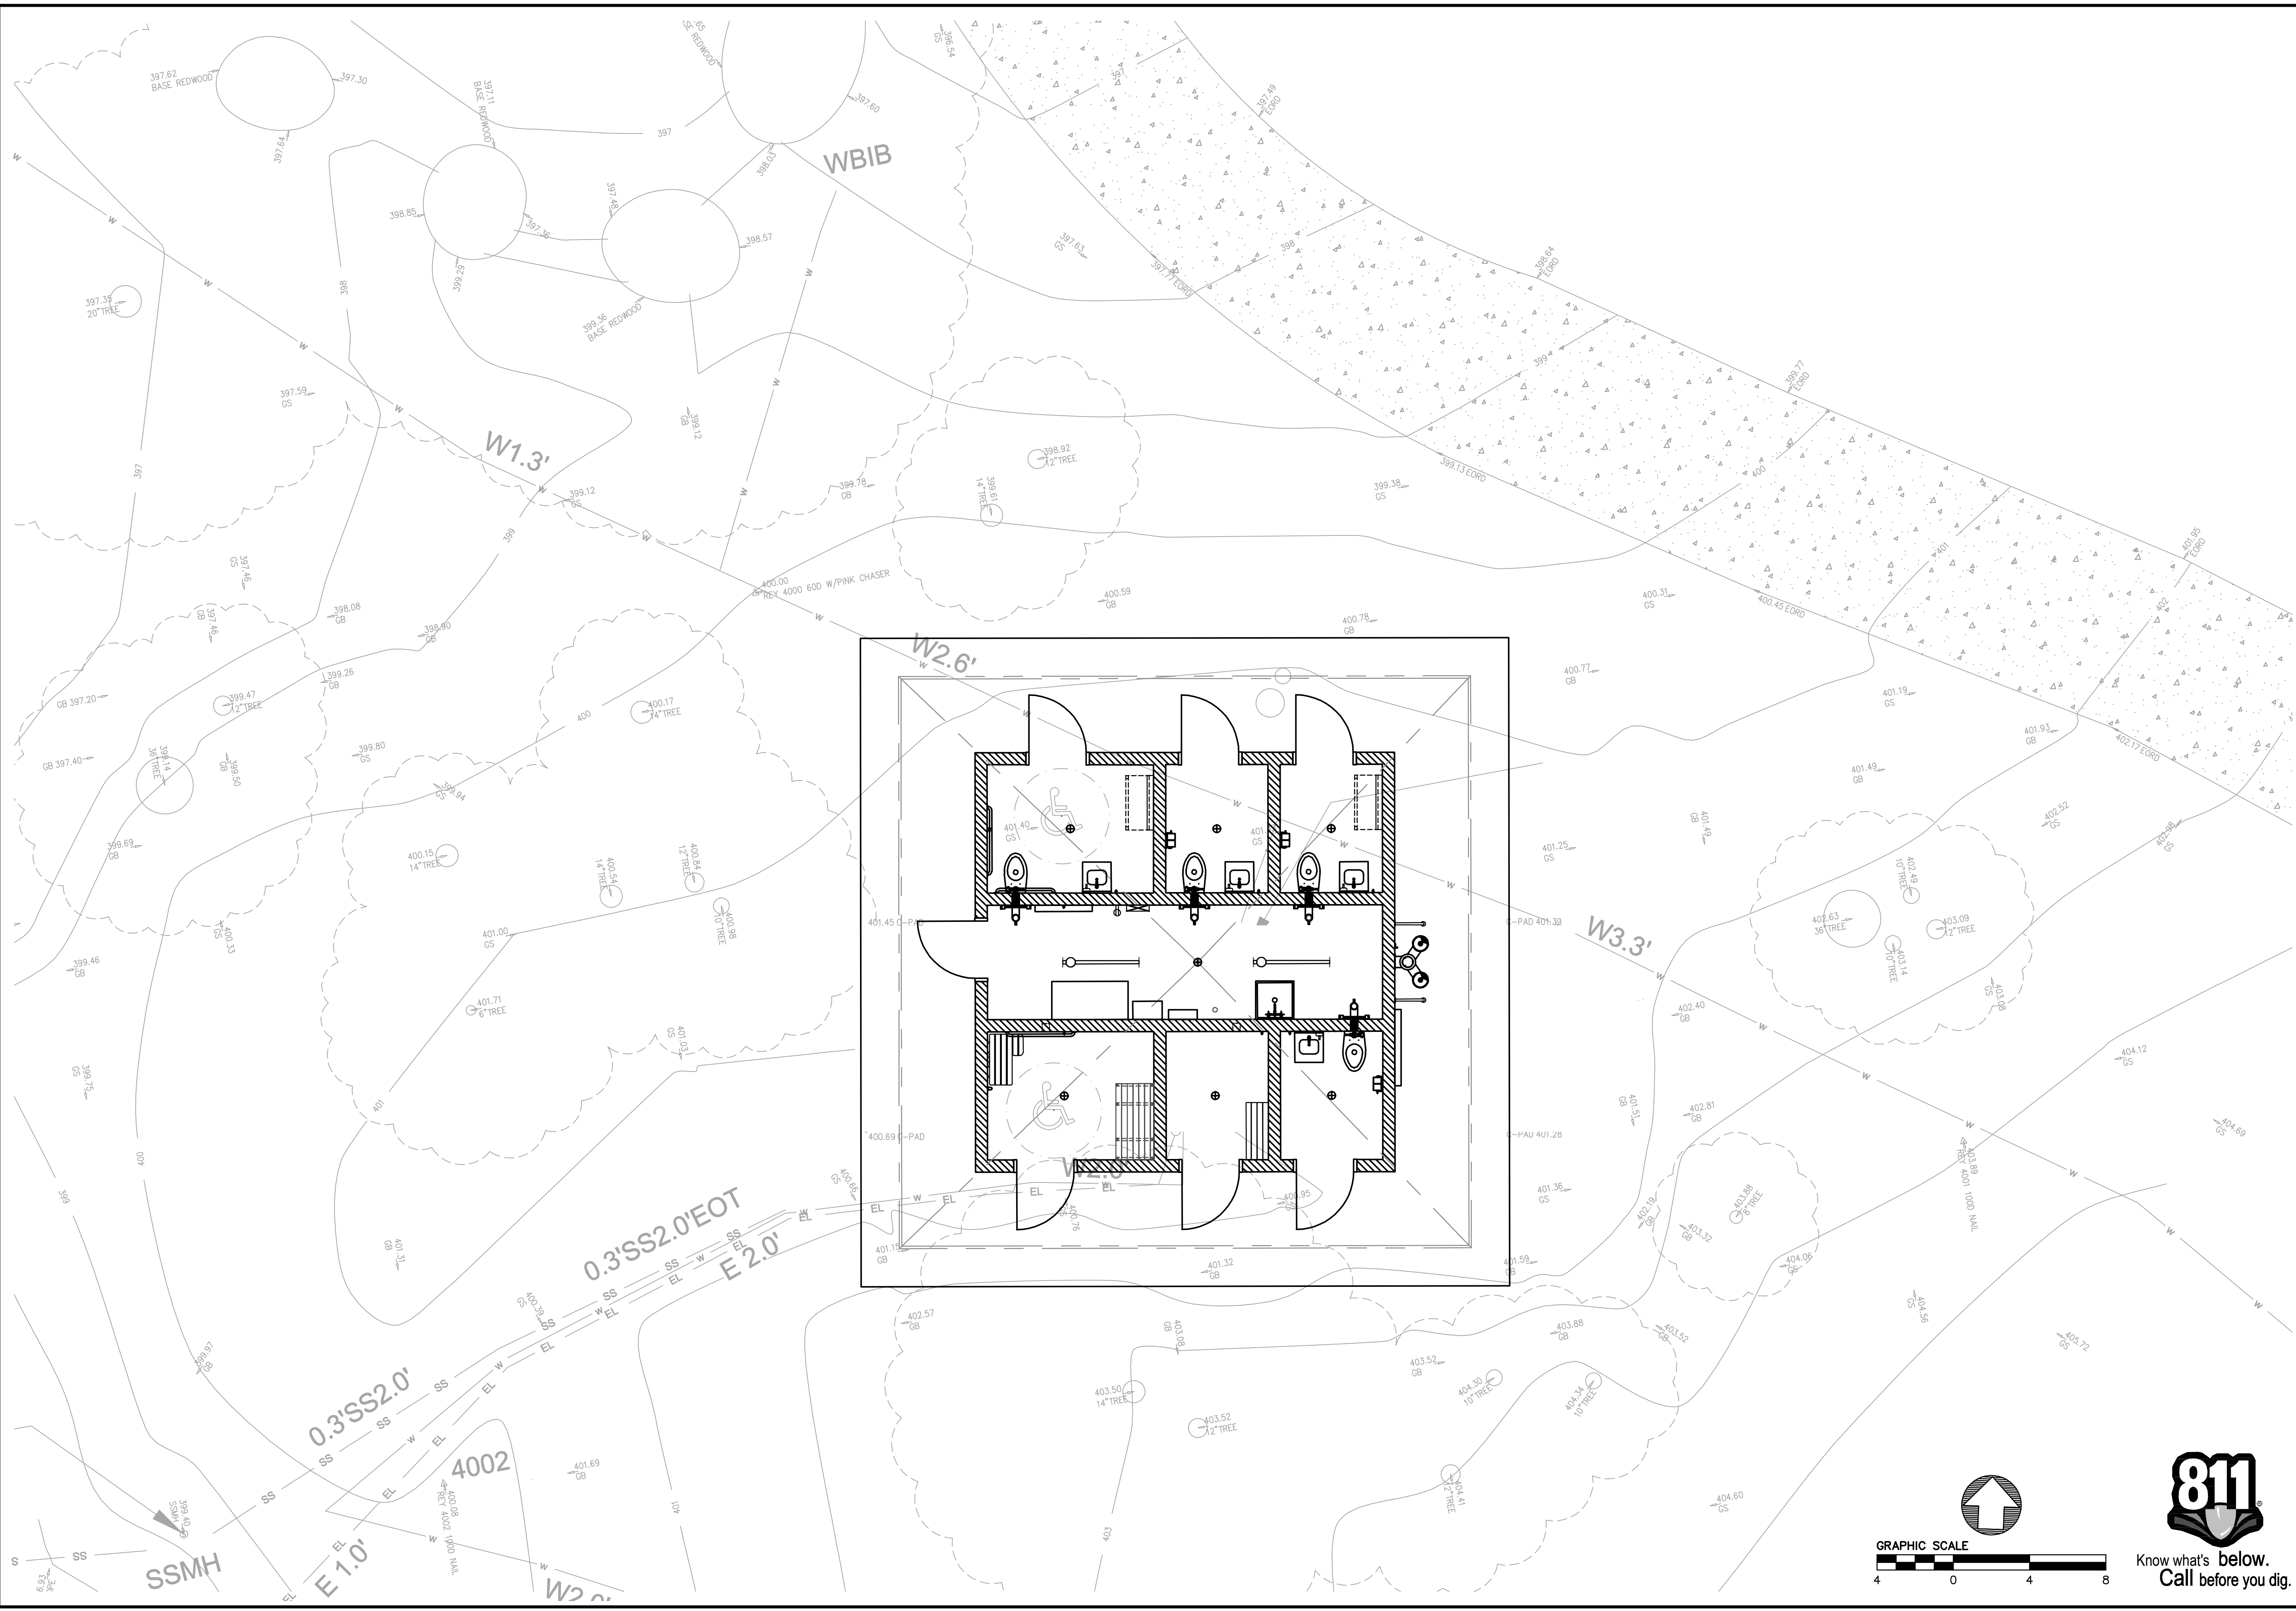

Know what's below.  
Call before you dig.

NO.	DESCRIPTION	BY	DATE

**BKF 100+**  
**YEARS**  
**ENGINEERS · SURVEYORS · PLANNERS**

1646 N CALIFORNIA BLVD  
 SUITE 107 CREEK CA 94596  
 VALLEJO, CA 94596  
 925-940-2280 (FAX)  
 925-940-2200 (TEL)

DRAWN: J. YOUNG  
 CHECKED: J. WHITE  
 DESIGNED: J. WHITE  
 PROJECTED: J. WHITE

**MEMORIAL PARK**  
 SIERRA II 6-PACK RESTROOM W/ STG/MECH. ROOM  
 SEQUOIA FLAT C2  
 SITE PLAN

COUNTY OF SAN MATEO  
 LOMA MAR, CALIFORNIA

DATE: 02.07.2019	SCALE: As Indicated
PROJECT NO. / MODEL NO.: 1219C / 2047	
SHEET NO.: 20191940	
### OF ###	
FILE NO.: <b>C1.00</b>	