

Attachment “A”–Proposed Parking Restriction and Public Input Summary

Adopt a resolution authorizing the establishment of a “No Parking” zone on Spring Street, unincorporated Redwood City

Address	Area	Description	Objections	Support
Spring Street at Douglas Avenue	Unincorporated Redwood City	Survey	0	1

Location: Spring Street at Douglas Avenue, unincorporated Redwood City

Discussion:

The Department has reviewed the request, and supports the “No Parking” zone at the following location:

Twenty feet in length at 2581 Spring Street at Douglas Avenue.


Key Facts:

- Vehicles park in a small parking space between a curb return and driveway access approach to a business blocking access frequently.

Staff Recommendations:

Establish a twenty foot “No Parking” zone as shown on the attached map.

Map of the proposed No Parking Zone

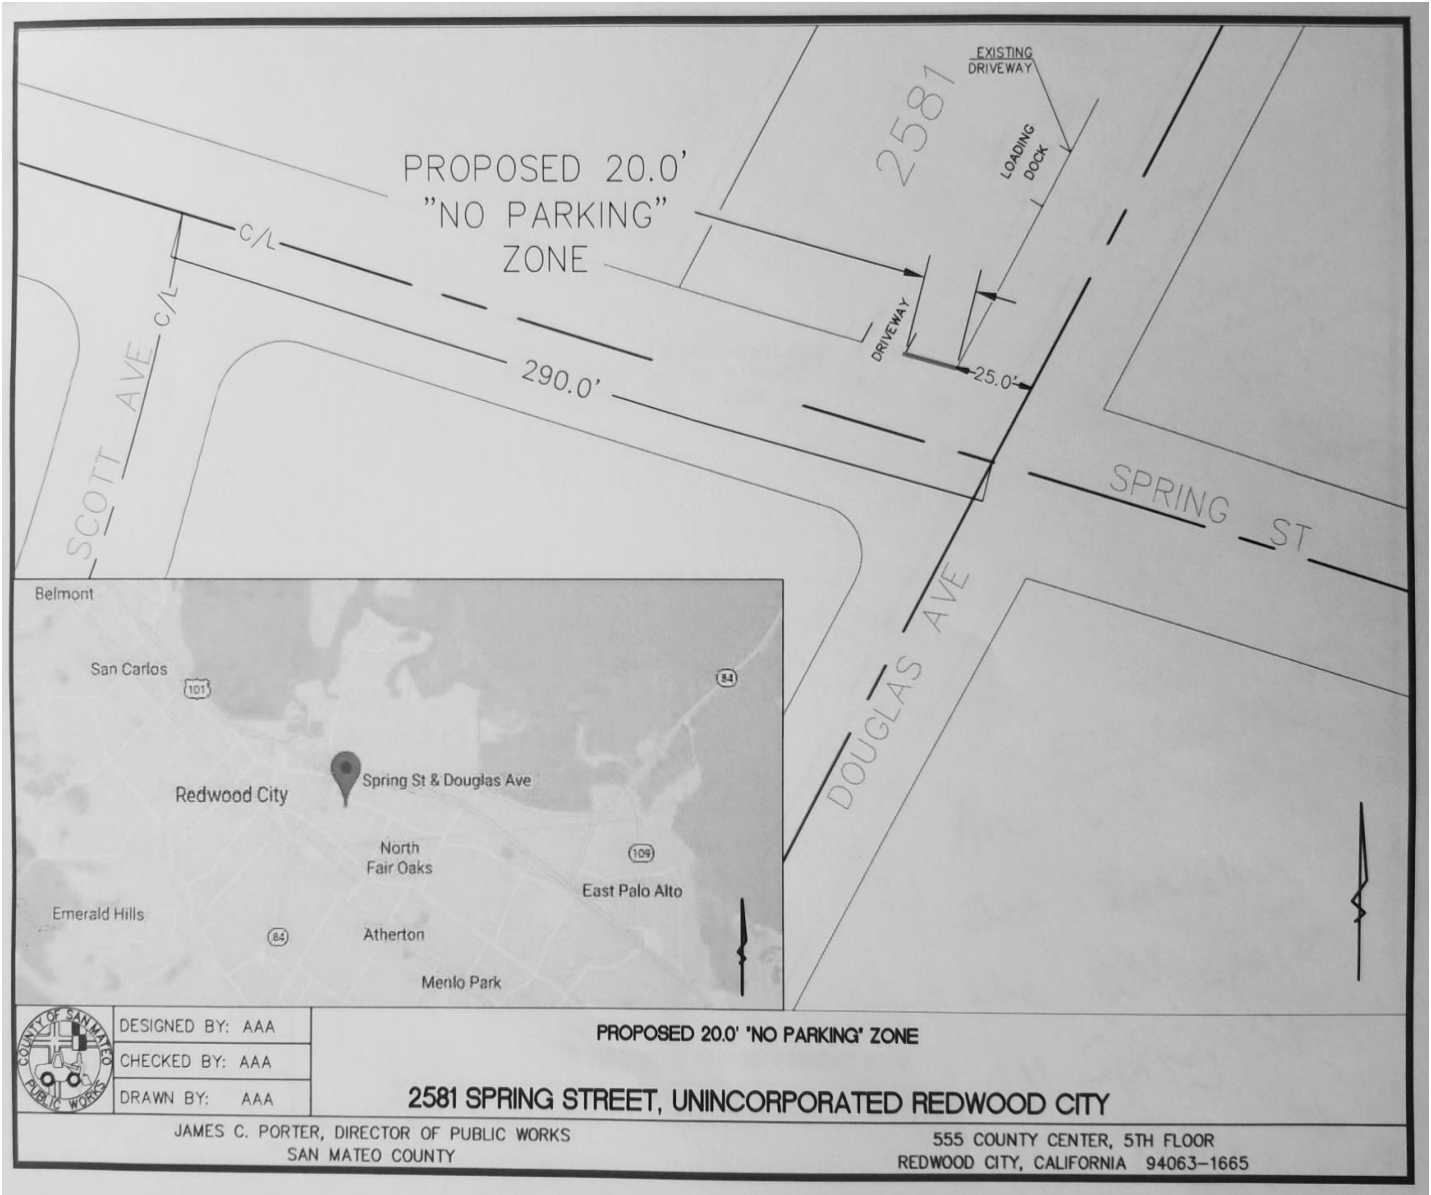

DESIGNED BY: AAA
 CHECKED BY: AAA
 DRAWN BY: AAA

PROPOSED 20.0' 'NO PARKING' ZONE

2581 SPRING STREET, UNINCORPORATED REDWOOD CITY

JAMES C. PORTER, DIRECTOR OF PUBLIC WORKS
 SAN MATEO COUNTY

555 COUNTY CENTER, 5TH FLOOR
 REDWOOD CITY, CALIFORNIA 94063-1665