




No.	Description	Date
1	ASSEMBLY PERMITS	07/10/19
2	REVISIONS	07/10/19

Sheet Name: 07/10/19
 Project Name: WELLNESS CENTER
 Project Location: PRINCETON-BY-THE-SEA, CA
 Project Application #:

Scale:
 Title: SITE ACCESS PLAN
 Drawing #:

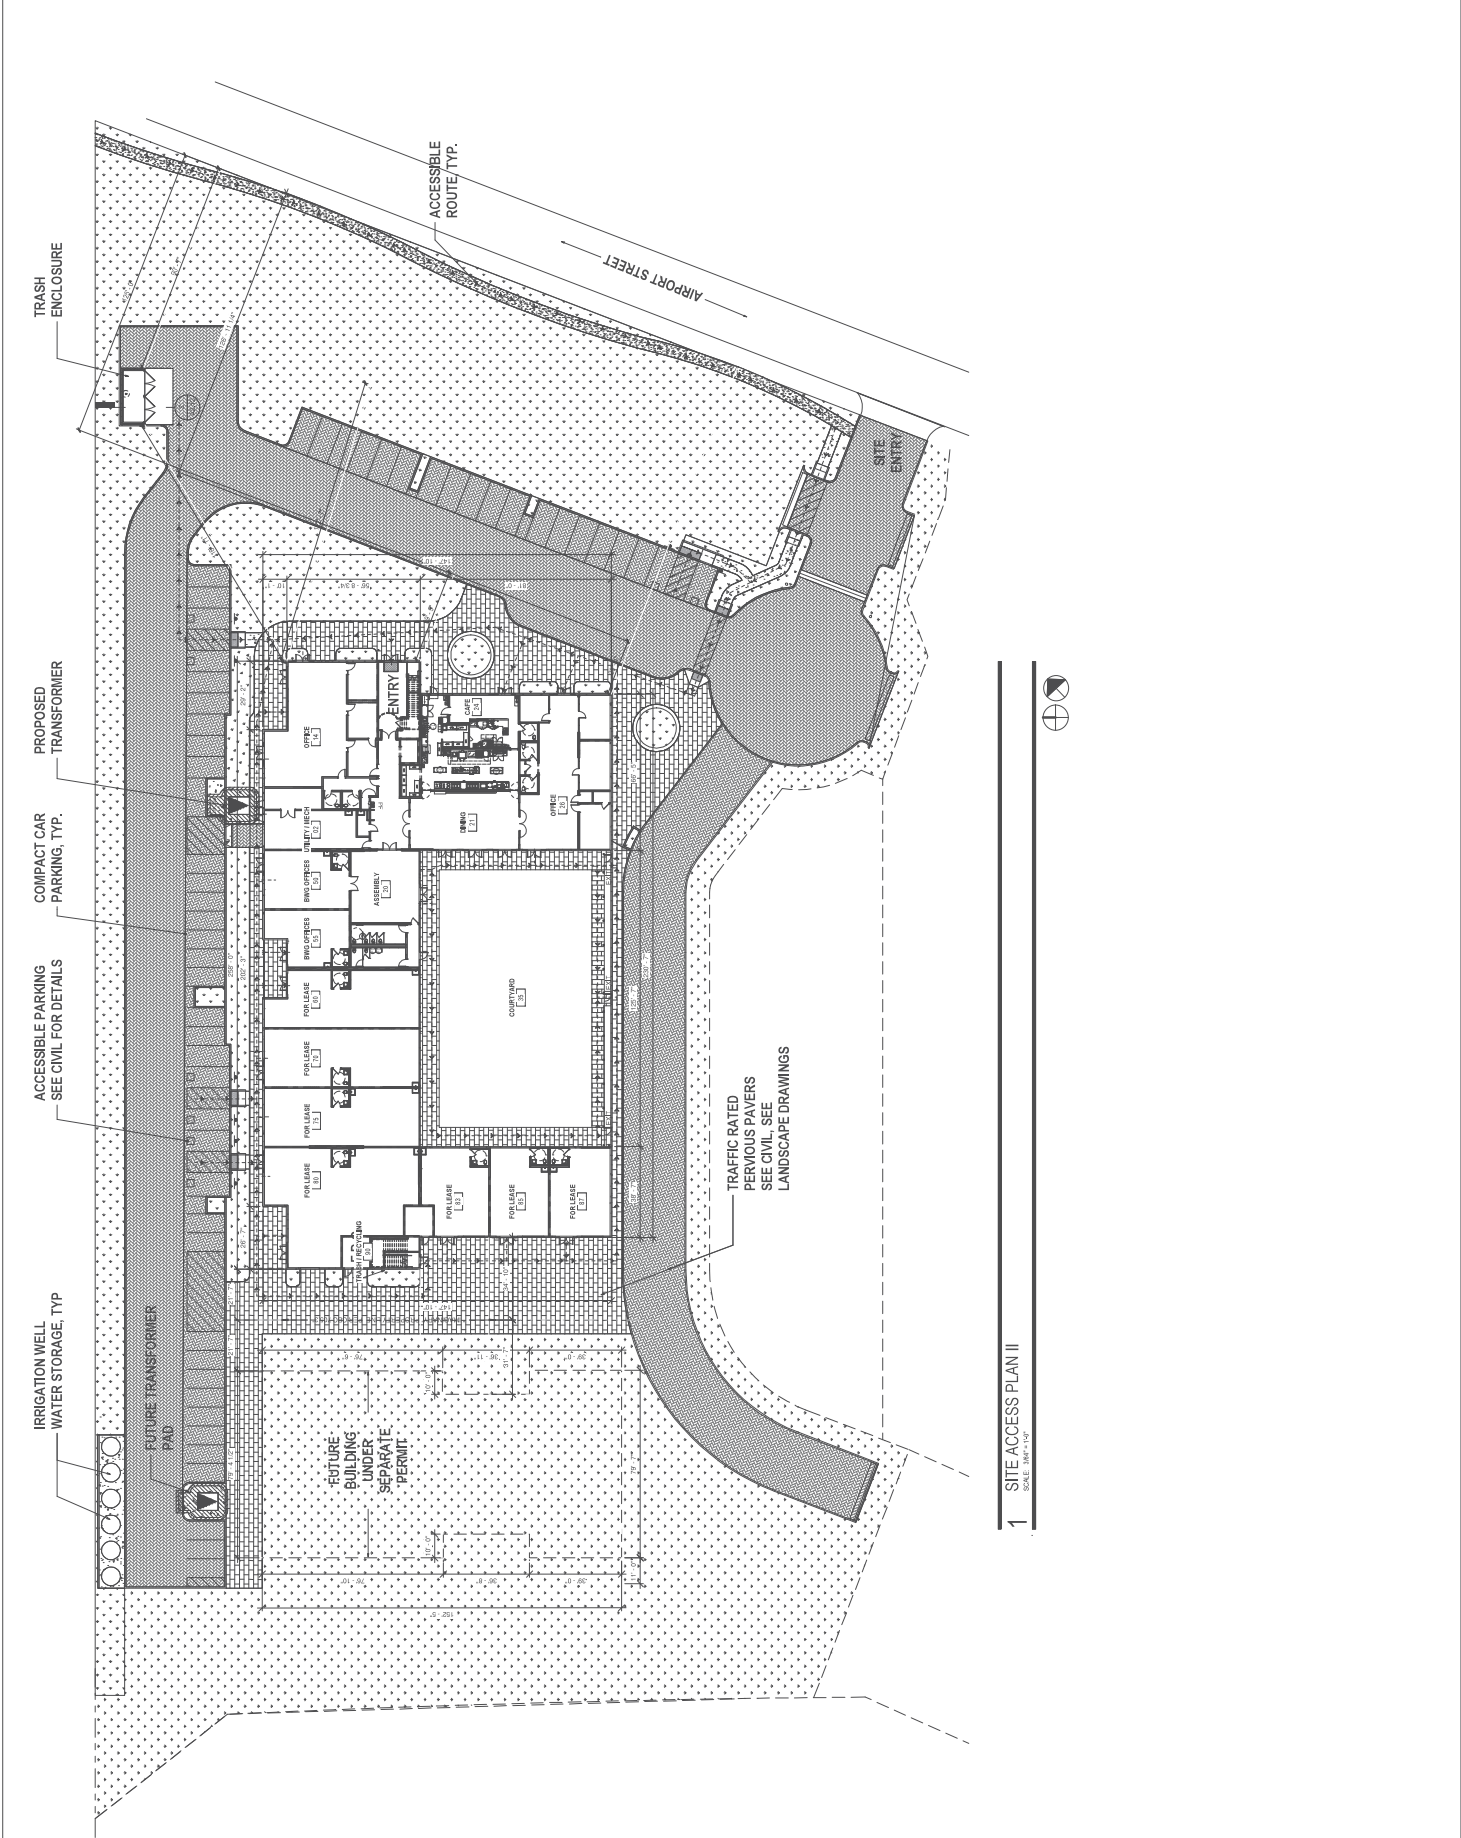

1 SITE ACCESS PLAN II
 SCALE: 1/8" = 1'-0"