


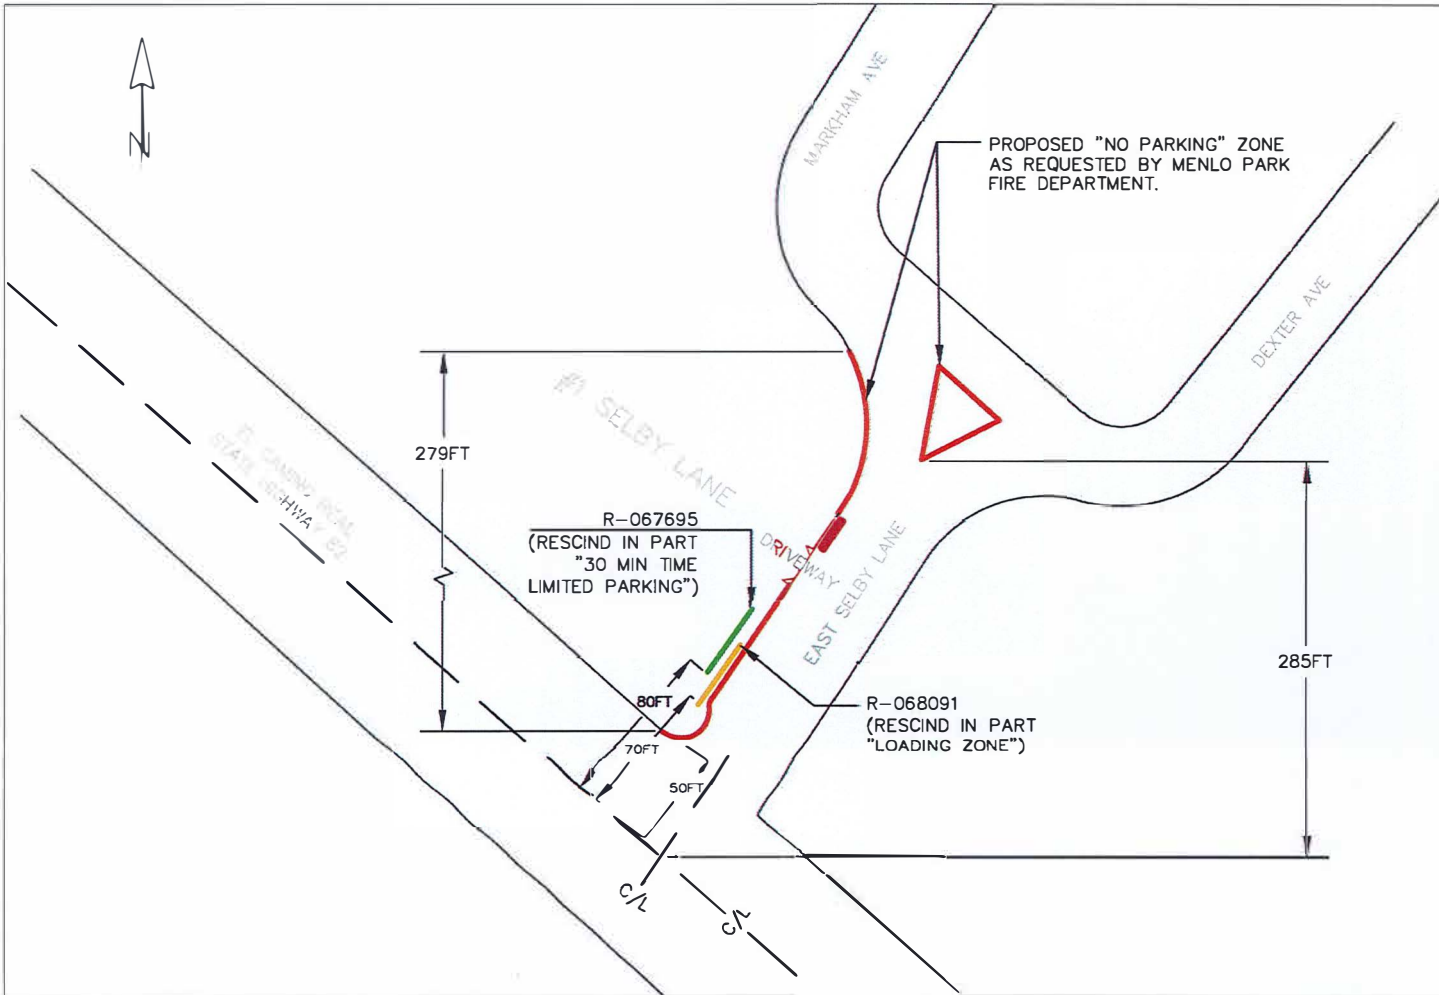

APPROVED:
 DATE: **7-9-23**
 Diana Yen
 DIANA YEN
 R. C. C. # 37438 / EXPIRES 6-30-2024



APPROVAL FOR CONSTRUCTION

| TITLE | INITIALS | DATE |
|-----------------|----------|------|
| DEPUTY DIRECTOR | | |

CONCEPTUAL APPROVALS

| TITLE | INITIALS | DATE |
|-----------------------|----------|------|
| ROAD MANAGER | | |
| DEPUTY DIRECTOR | | |
| ENVIRONMENTAL PERMITS | N/A | |
| BOARD REPORT | YES | |
| OTHER AGENCY PERMITS | N/A | |

Exhibit A



| REVISION | DATE | DESIGNED BY/DS | CHECKED BY/AV | DRAWN BY/RC | TITLE | SCALE | DATE | FILE NO. |
|----------|------|----------------|---------------|-------------|----------------------------------|-------|------------|----------|
| | | | | | PARKING RESTRICTIONS | | 04/27/2023 | |
| | | | | | EAST SELBY LANE, NORTH FAIR OAKS | | | |

ANN STILLMAN, DIRECTOR OF PUBLIC WORKS
 SAN MATEO COUNTY
 553 COUNTY CENTER, 3RD FLOOR
 REDWOOD CITY, CALIFORNIA 94063

FOR REDUCED PLANS
 ORIGINAL SCALE IS 1" = 30'

SHEET 1 of 1

PLANS: P:\Projects\2023\20230704\0431\1 - SELBY LANE RED ZONE\01 - SELBY LANE.DWG