




APPROVED: 4/28/2026
DATE:
KRZYSZTOF USAJ
COUNTY ENGINEER
R. C. E. # 84003

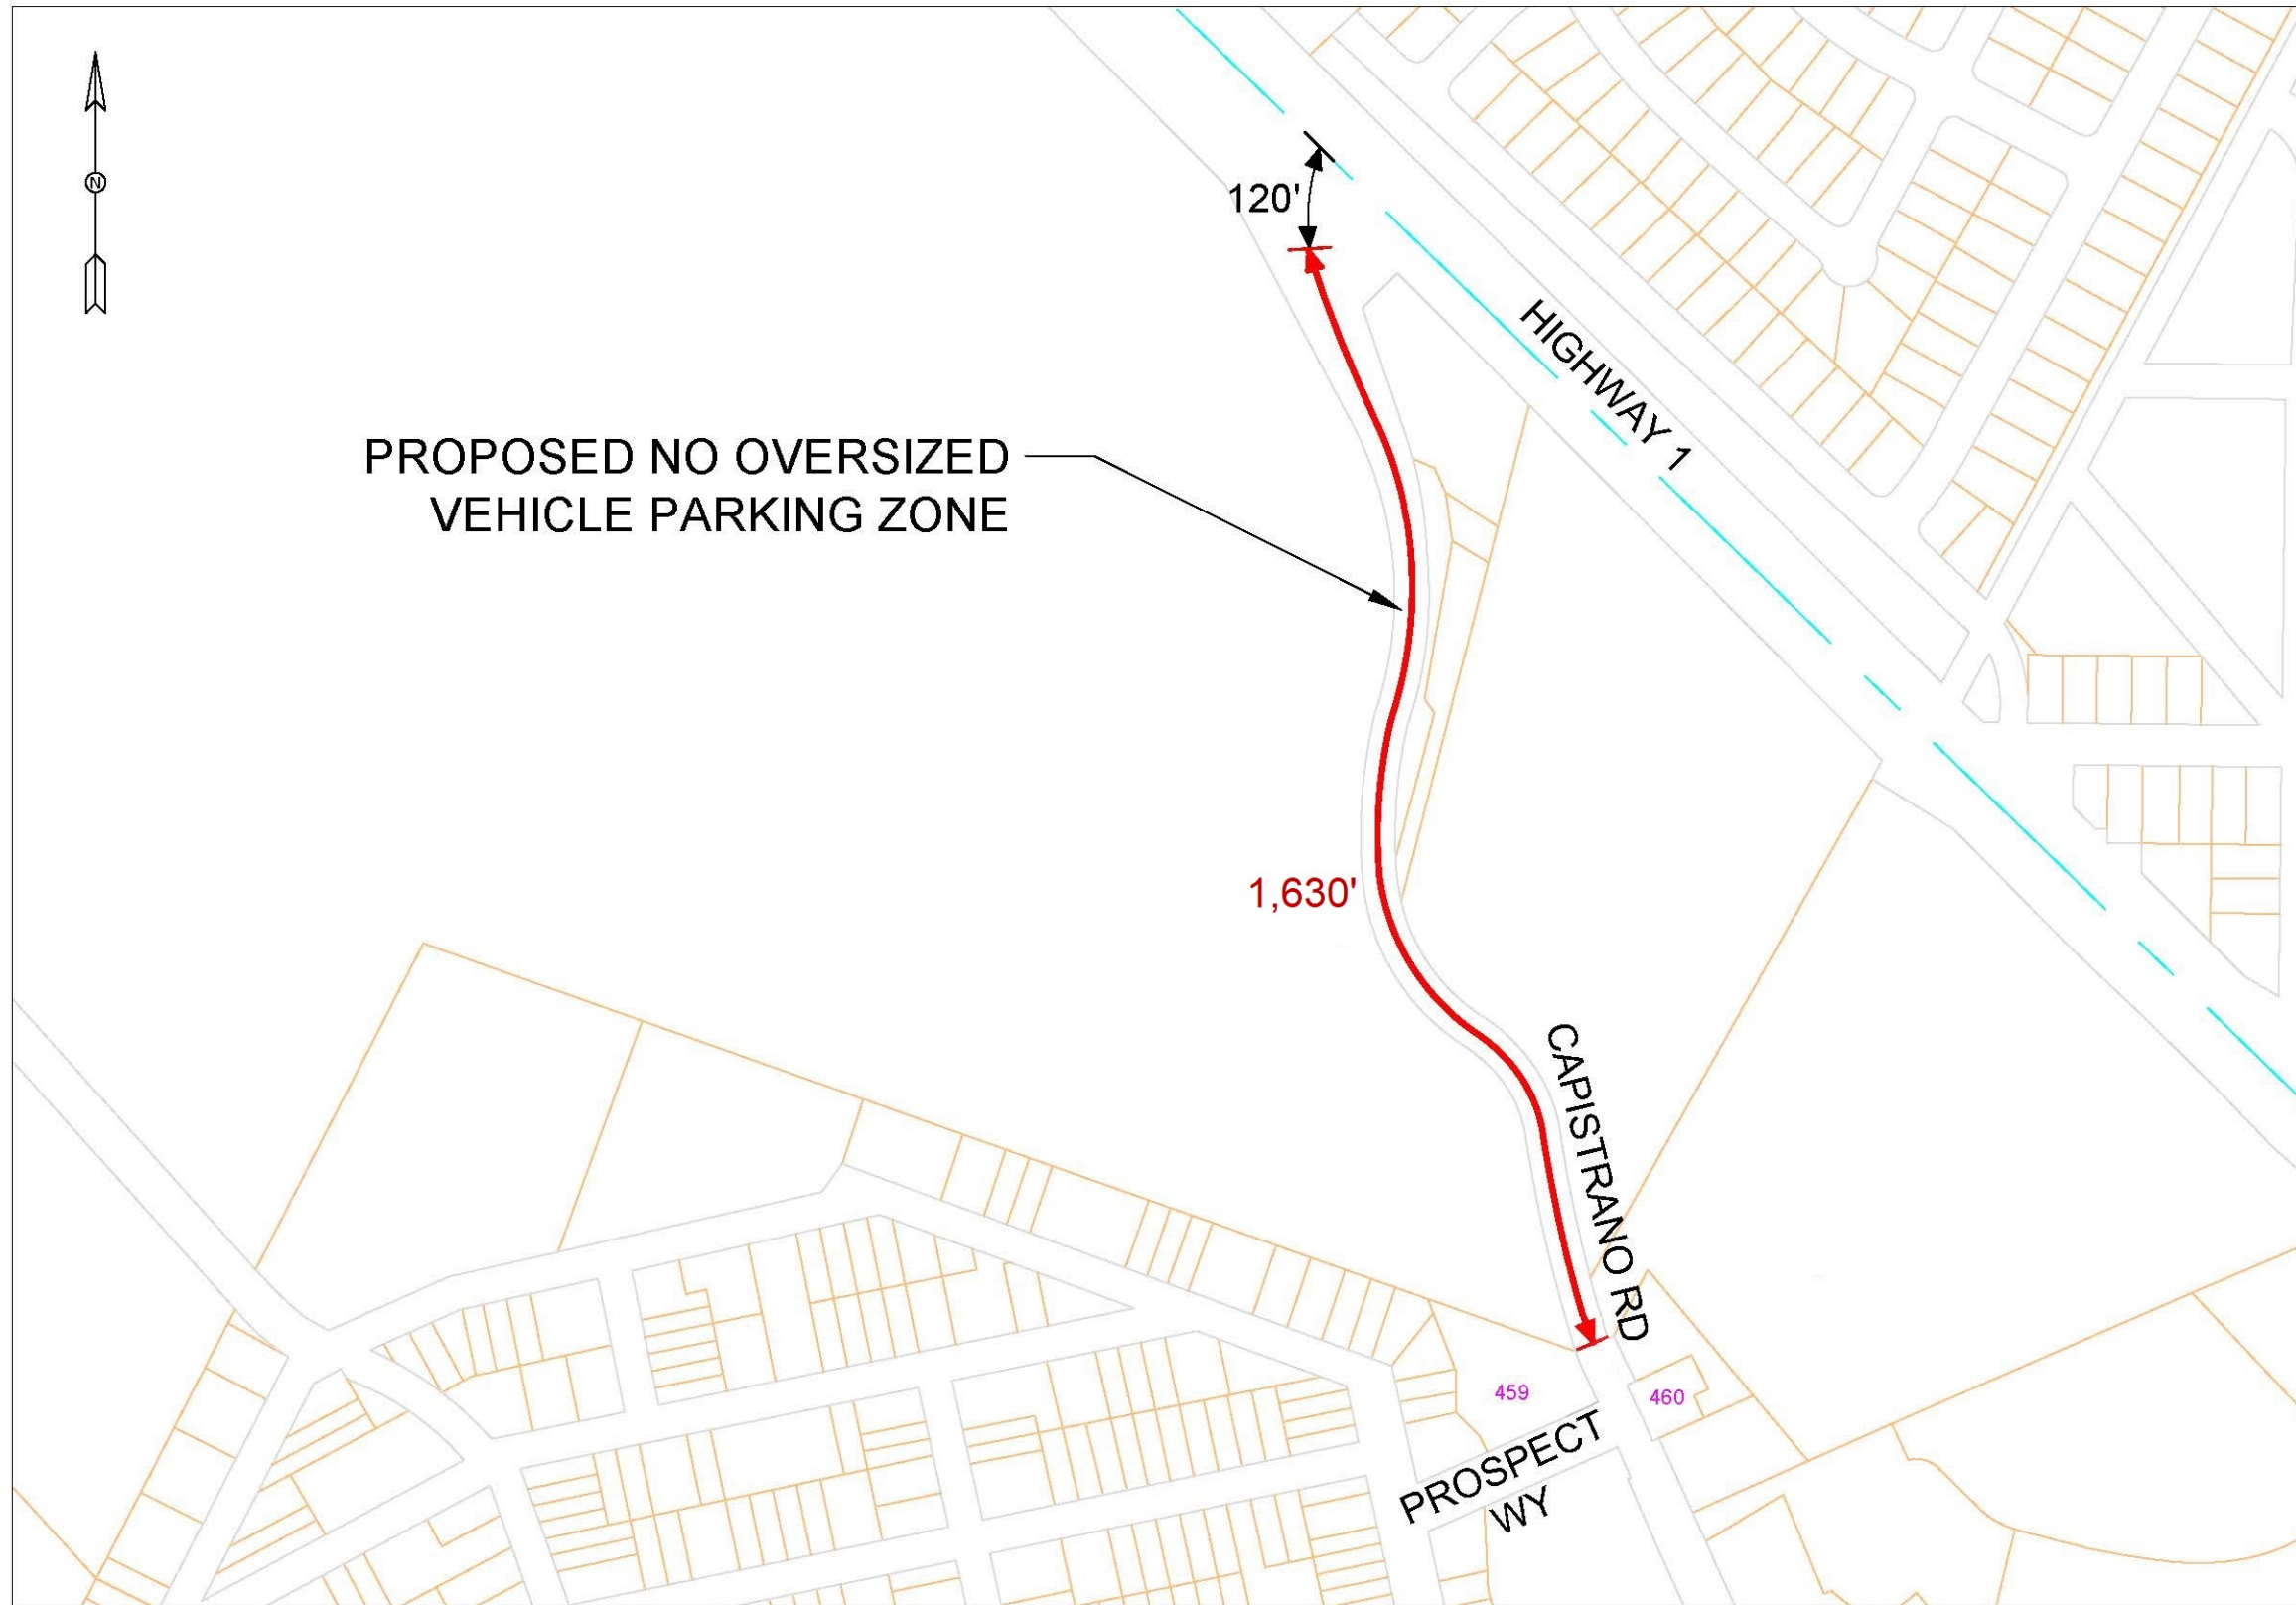

R28D (CA)
18"x18"

NO OVERSIZED VEHICLE PARKING ZONE ON CAPISTRANO ROAD EXHIBIT A



REV. b		DESIGNED BY: ID	NO OVERSIZED VEHICLE PARKING ZONE		SCALE: NTS
		CHECKED BY: TC	ON CAPISTRANO ROAD IN UNINCORPORATED HALF MOON BAY		DATE: 4/24/2026
		DRAWN BY: ID	SIGNAGE PLANS		FILE NO:
		TORY A. NEWMAN, DIRECTOR OF PUBLIC WORKS COUNTY OF SAN MATEO			555 COUNTY CENTER, 5th FLOOR REDWOOD CITY, CALIFORNIA 94063
	REVISION	DATE			
					SHEET 1 OF 1