
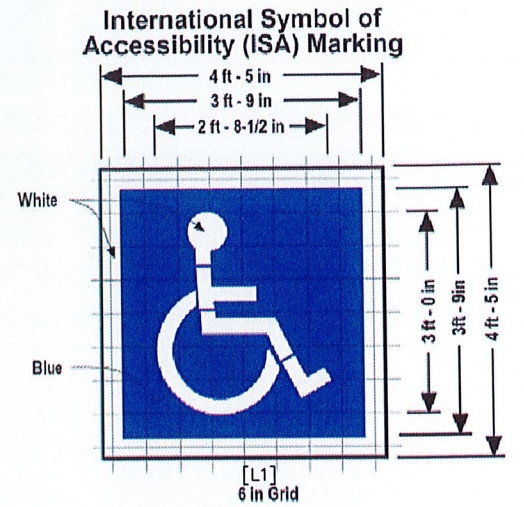


APPROVED: _____
 DATE: 5-17-23
Diana Yen
 DIANA YEN
 R. C. E. # 37439 / EXPIRES 6-30-2024

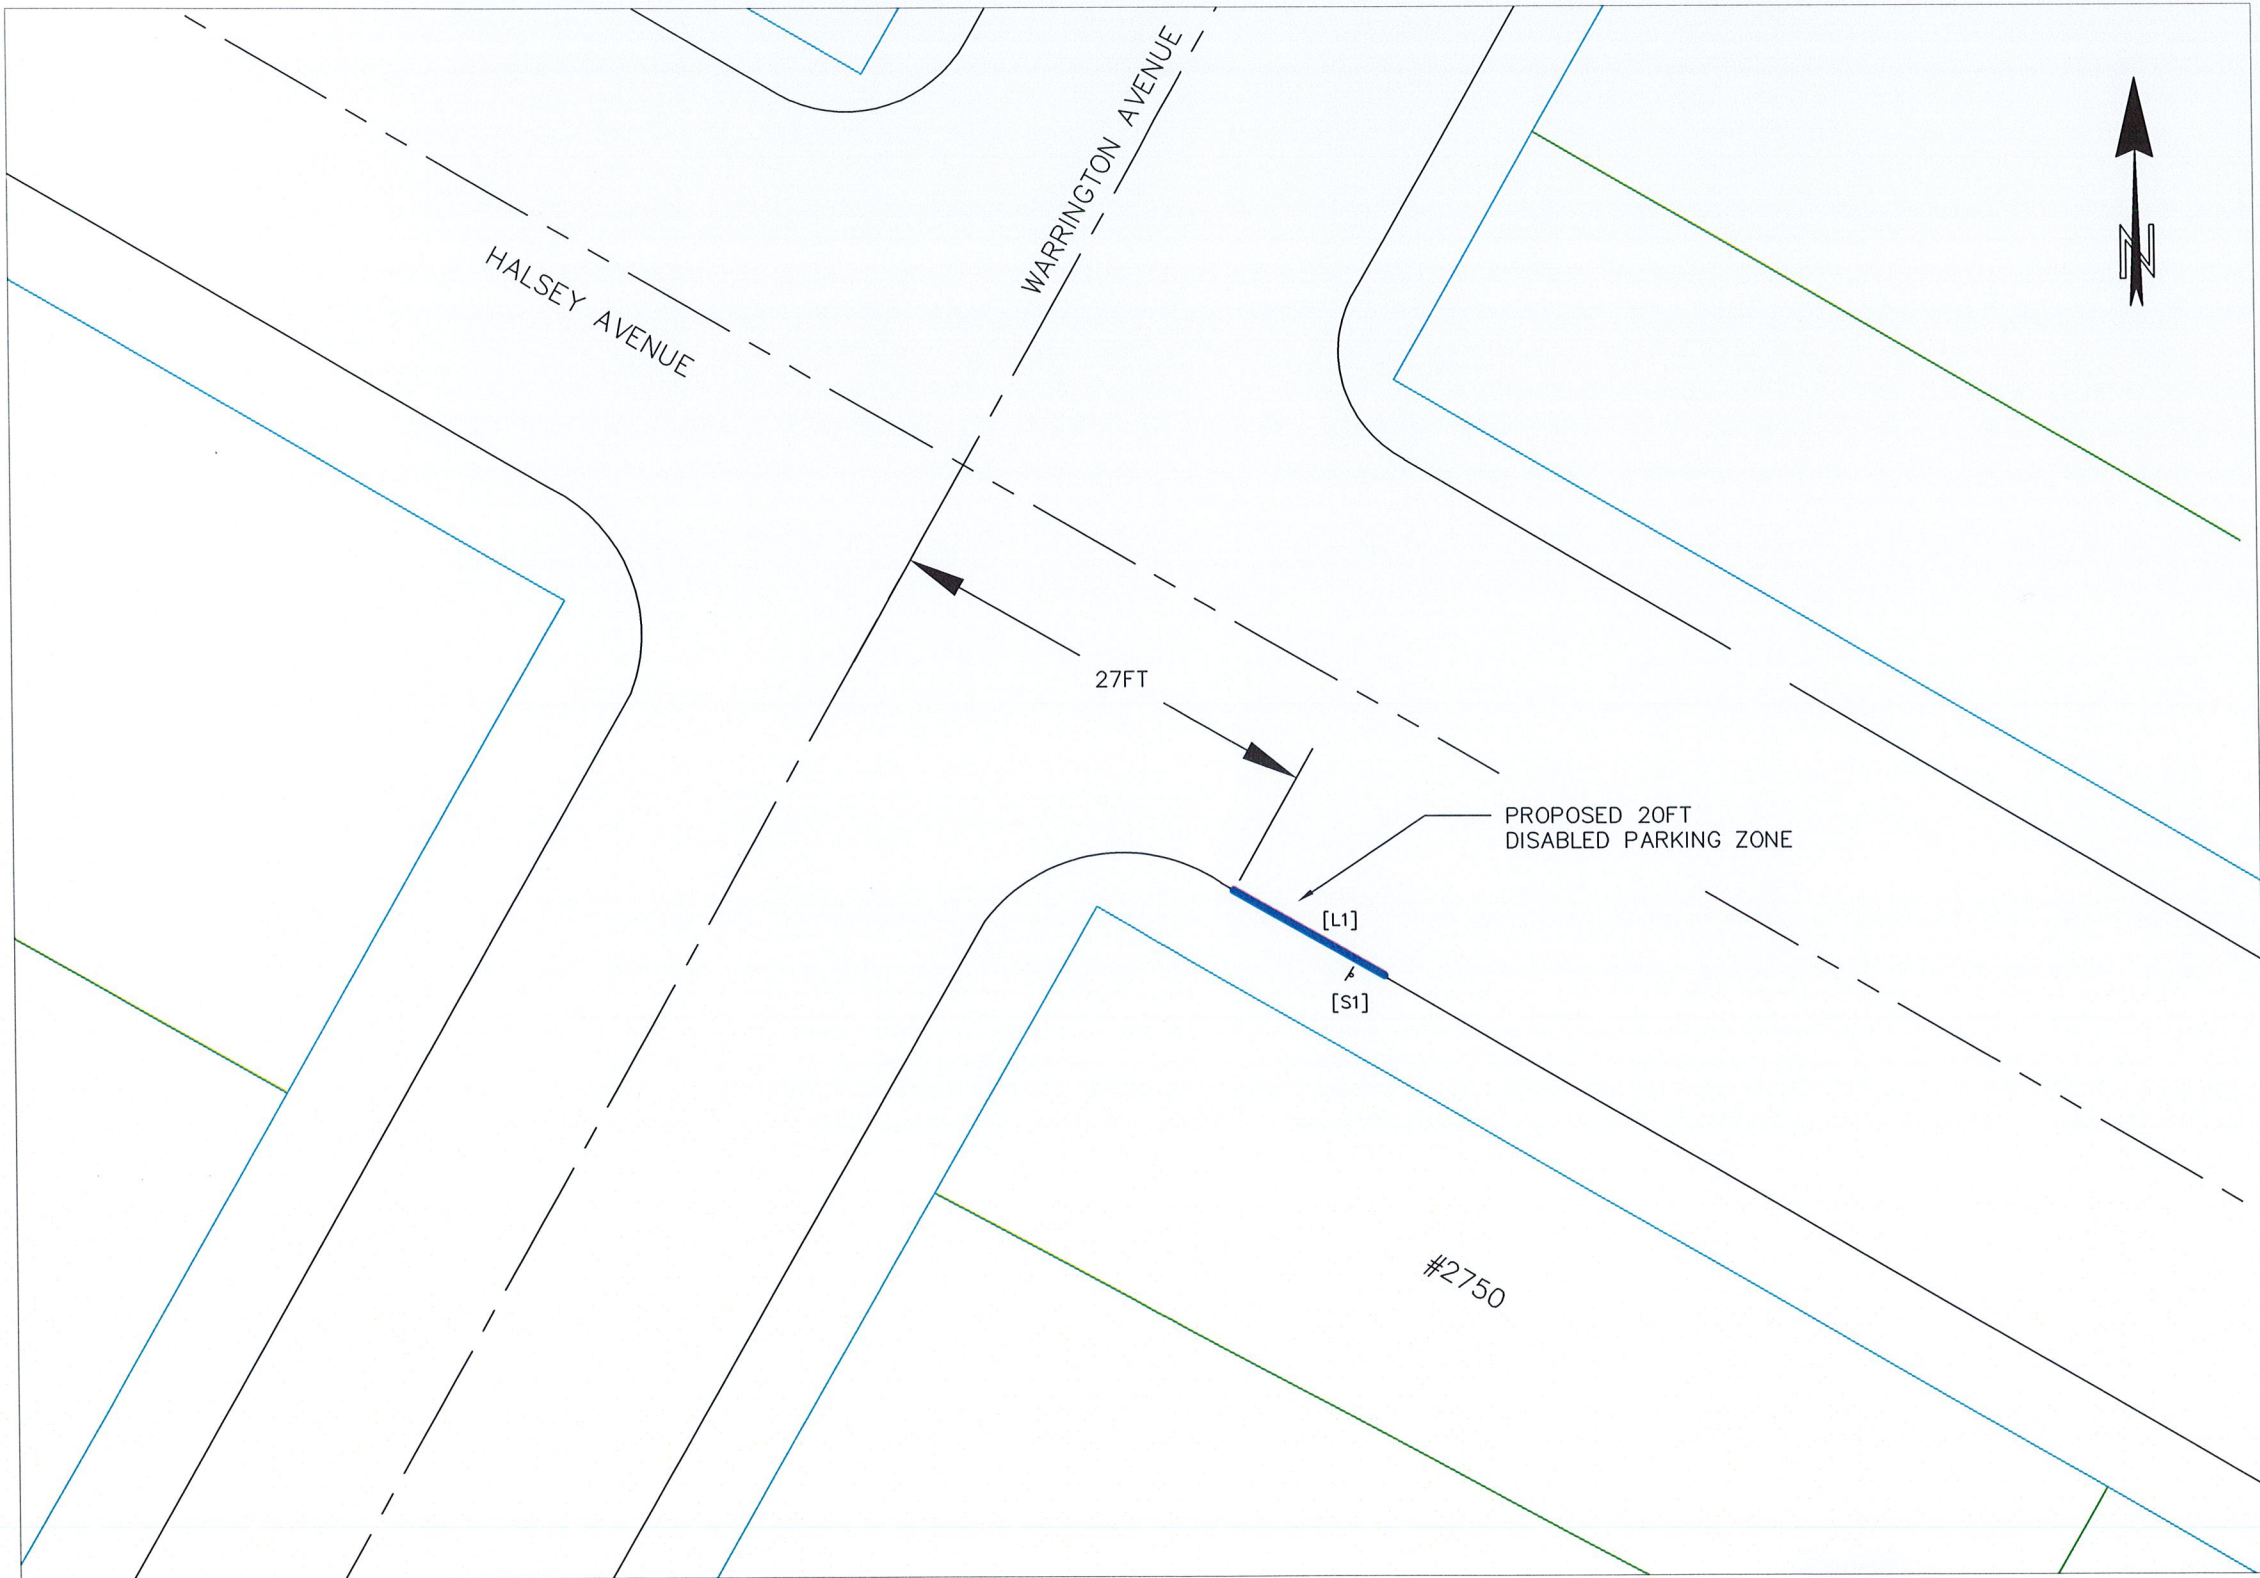

APPROVAL FOR CONSTRUCTION

TITLE	INITIALS	DATE
DEPUTY DIRECTOR	KV	5/17/23

CONCEPTUAL APPROVALS

TITLE	INITIALS	DATE
DEPUTY DIRECTOR	KV	5/17/23
ROAD MANAGER	JP	5/17/23
ENVIRONMENTAL PERMITS	N/A	
BOARD REPORT	N/A	
OTHER AGENCY PERMITS	N/A	

NOTE:
 The design details for this symbol, legends, and related markings are shown in the Caltrans Standard Plans.
 See Standard Plan A24C for legend layout details.



REVISION	DATE	DESIGNED BY: DYS	PROPOSED DISABLED PARKING ZONE	SCALE: N/A
		CHECKED BY: KV	2750 Halsey Avenue, North Fair Oaks, CA	DATE: 03/27/2023
		DRAWN BY: RC		FILE NO.: WO#2058
ANN M. STILLMAN, DIRECTOR OF PUBLIC WORKS SAN MATEO COUNTY			555 COUNTY CENTER, 5th FLOOR REDWOOD CITY, CALIFORNIA 94063	

FILENAME: G:\USERS\GRANTYARD\OPERATIONS\BOARD REPORTS\2023\063023\2750 HALSEY DPZ\2750 HALSEY DPZ\2750 HALSEY AVE DPZ_SKETCH.DWG (ALPINE CHEVRONS)