


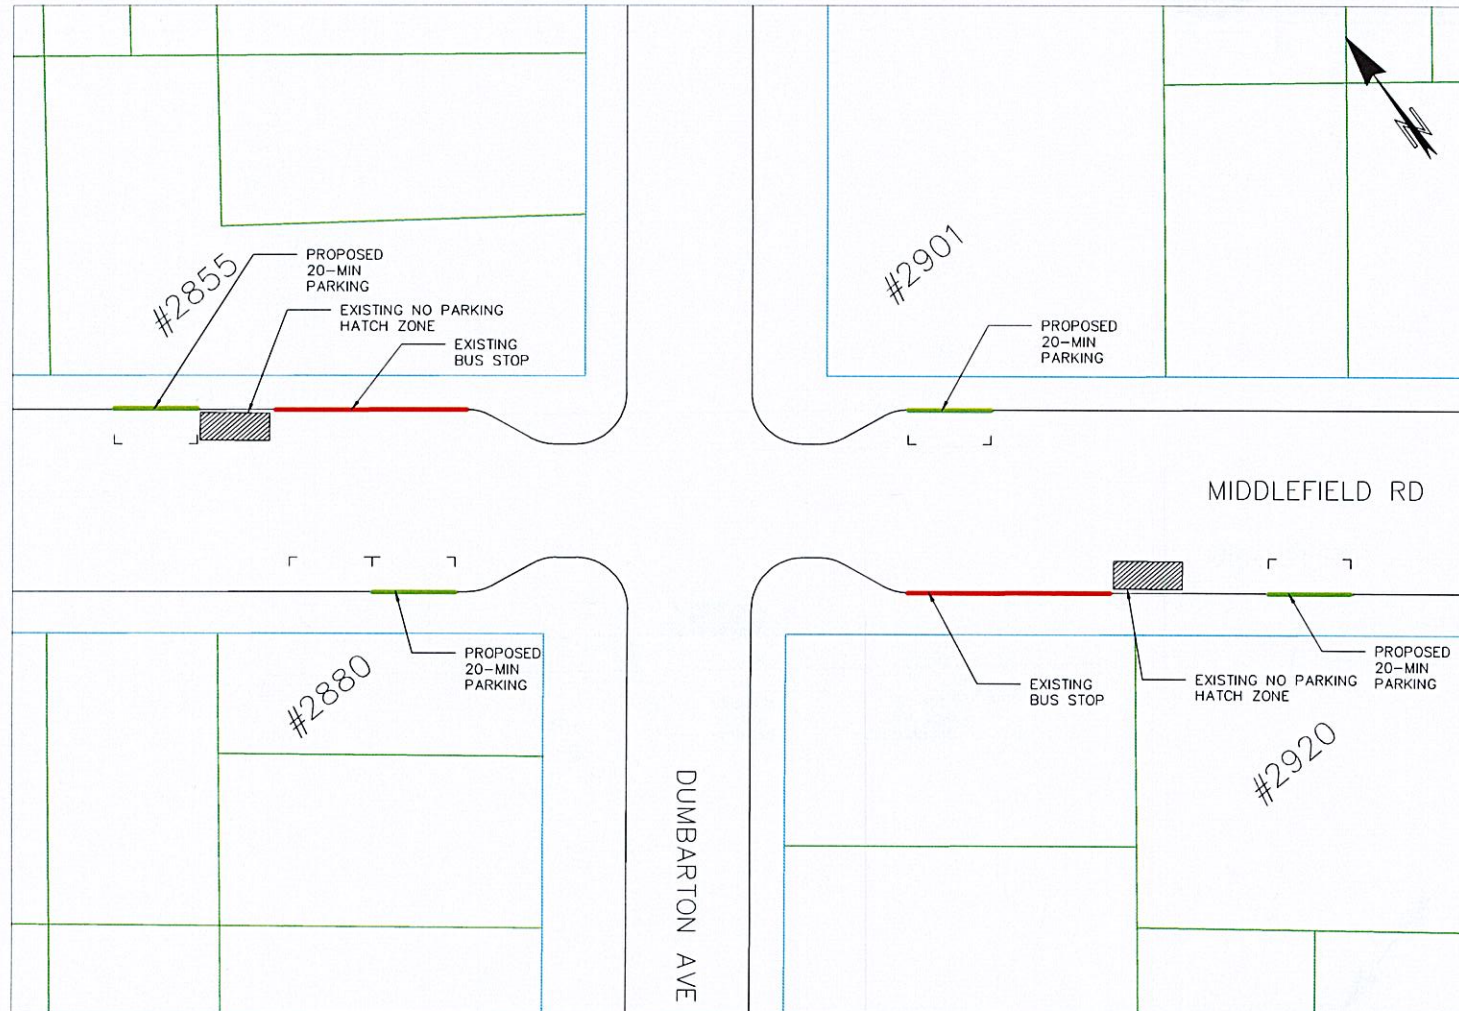

APPROVED: T. Cheng
DATE: 11/21/24
TIMOTHY LOHANG CHENG
R. E. E. # 90432 / EXPIRES 9-30-2025



APPROVAL FOR CONSTRUCTION

TITLE	INITIALS	DATE
DEPUTY DIRECTOR	<u>TC</u>	<u>11/21/2024</u>

CONCEPTUAL APPROVALS

TITLE	INITIALS	DATE
DEPUTY DIRECTOR	<u>TC</u>	<u>11/21/24</u>
ROAD MANAGER	<u>TC</u>	<u>11/21/24</u>
ENVIRONMENTAL PERMITS	N/A	
BOARD REPORT	YES	
OTHER AGENCY PERMITS	N/A	


EXHIBIT A



REVISION	DATE	DESIGNED BY: TC	PROPOSED 20 MINUTE PARKING ZONES MIDDLEFIELD ROAD	SCALE: N/A
		CHECKED BY: KJV		DATE: 11/13/2024
		DRAWN BY: JW		FILE NO: WO#35580
ANN M. STILLMAN, DIRECTOR OF PUBLIC WORKS SAN MATEO COUNTY			555 COUNTY CENTER, 5TH FLOOR REDWOOD CITY, CALIFORNIA 94063	
				1 SHEET OF 2



APPROVED: T. Cheng
DATE: 11/21/24
TIMOTHY LOKHAND CHENG
R. C. E. # 90432 / EXPIRES 9-30-2025

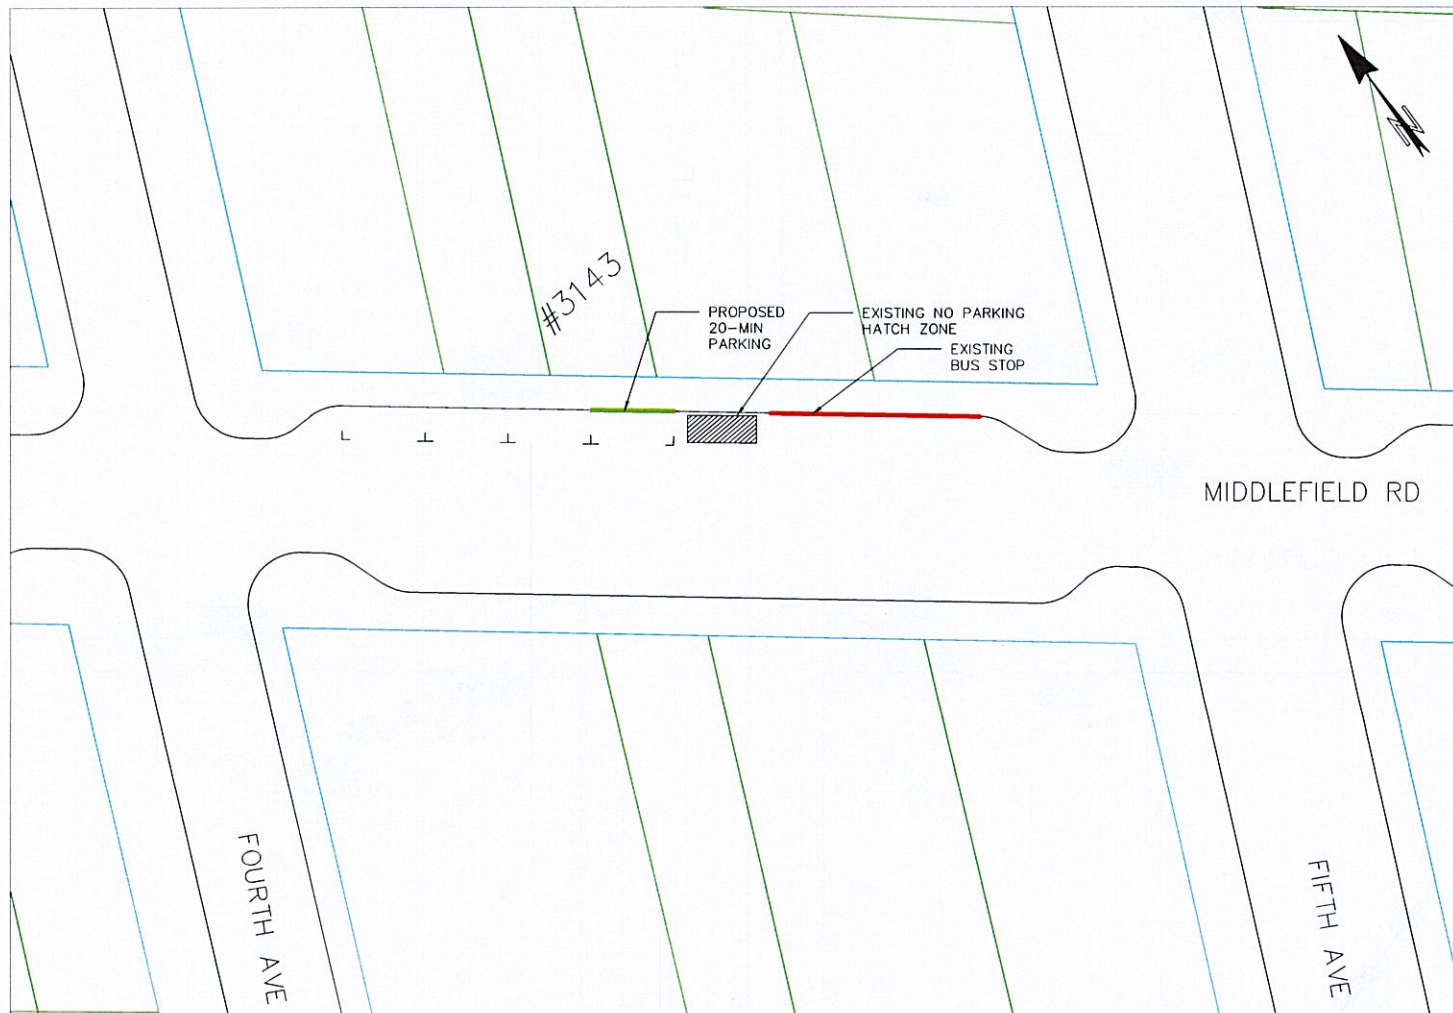

APPROVAL FOR CONSTRUCTION

TITLE	INITIALS	DATE
DEPUTY DIRECTOR	<u>TC</u>	<u>11/21/24</u>

CONCEPTUAL APPROVALS

TITLE	INITIALS	DATE
DEPUTY DIRECTOR	<u>TC</u>	<u>11/21/24</u>
ROAD MANAGER	<u>TC</u>	<u>11/21/24</u>
ENVIRONMENTAL PERMITS	N/A	
BOARD REPORT	YES	
OTHER AGENCY PERMITS	N/A	

EXHIBIT A



REVISION	DATE	DESIGNED BY: TC	PROPOSED 20 MINUTE PARKING ZONES MIDDLEFIELD ROAD	SCALE: N/A
		CHECKED BY: KV		DATE: 11/13/2024
		DRAWN BY: JW		FILE NO: WQJ3580
ANN M. STELLMAN, DIRECTOR OF PUBLIC WORKS SAN MATEO COUNTY			555 COUNTY CENTER, 5TH FLOOR REDWOOD CITY, CALIFORNIA 94063	SHEET 2 OF 2