




APPROVED:

DATE:


ANN MADER STILLMAN,
DIRECTOR OF PUBLIC WORKS
R. C. E. # 47882



12"x18"
NEW SIGN
R26 (CA)

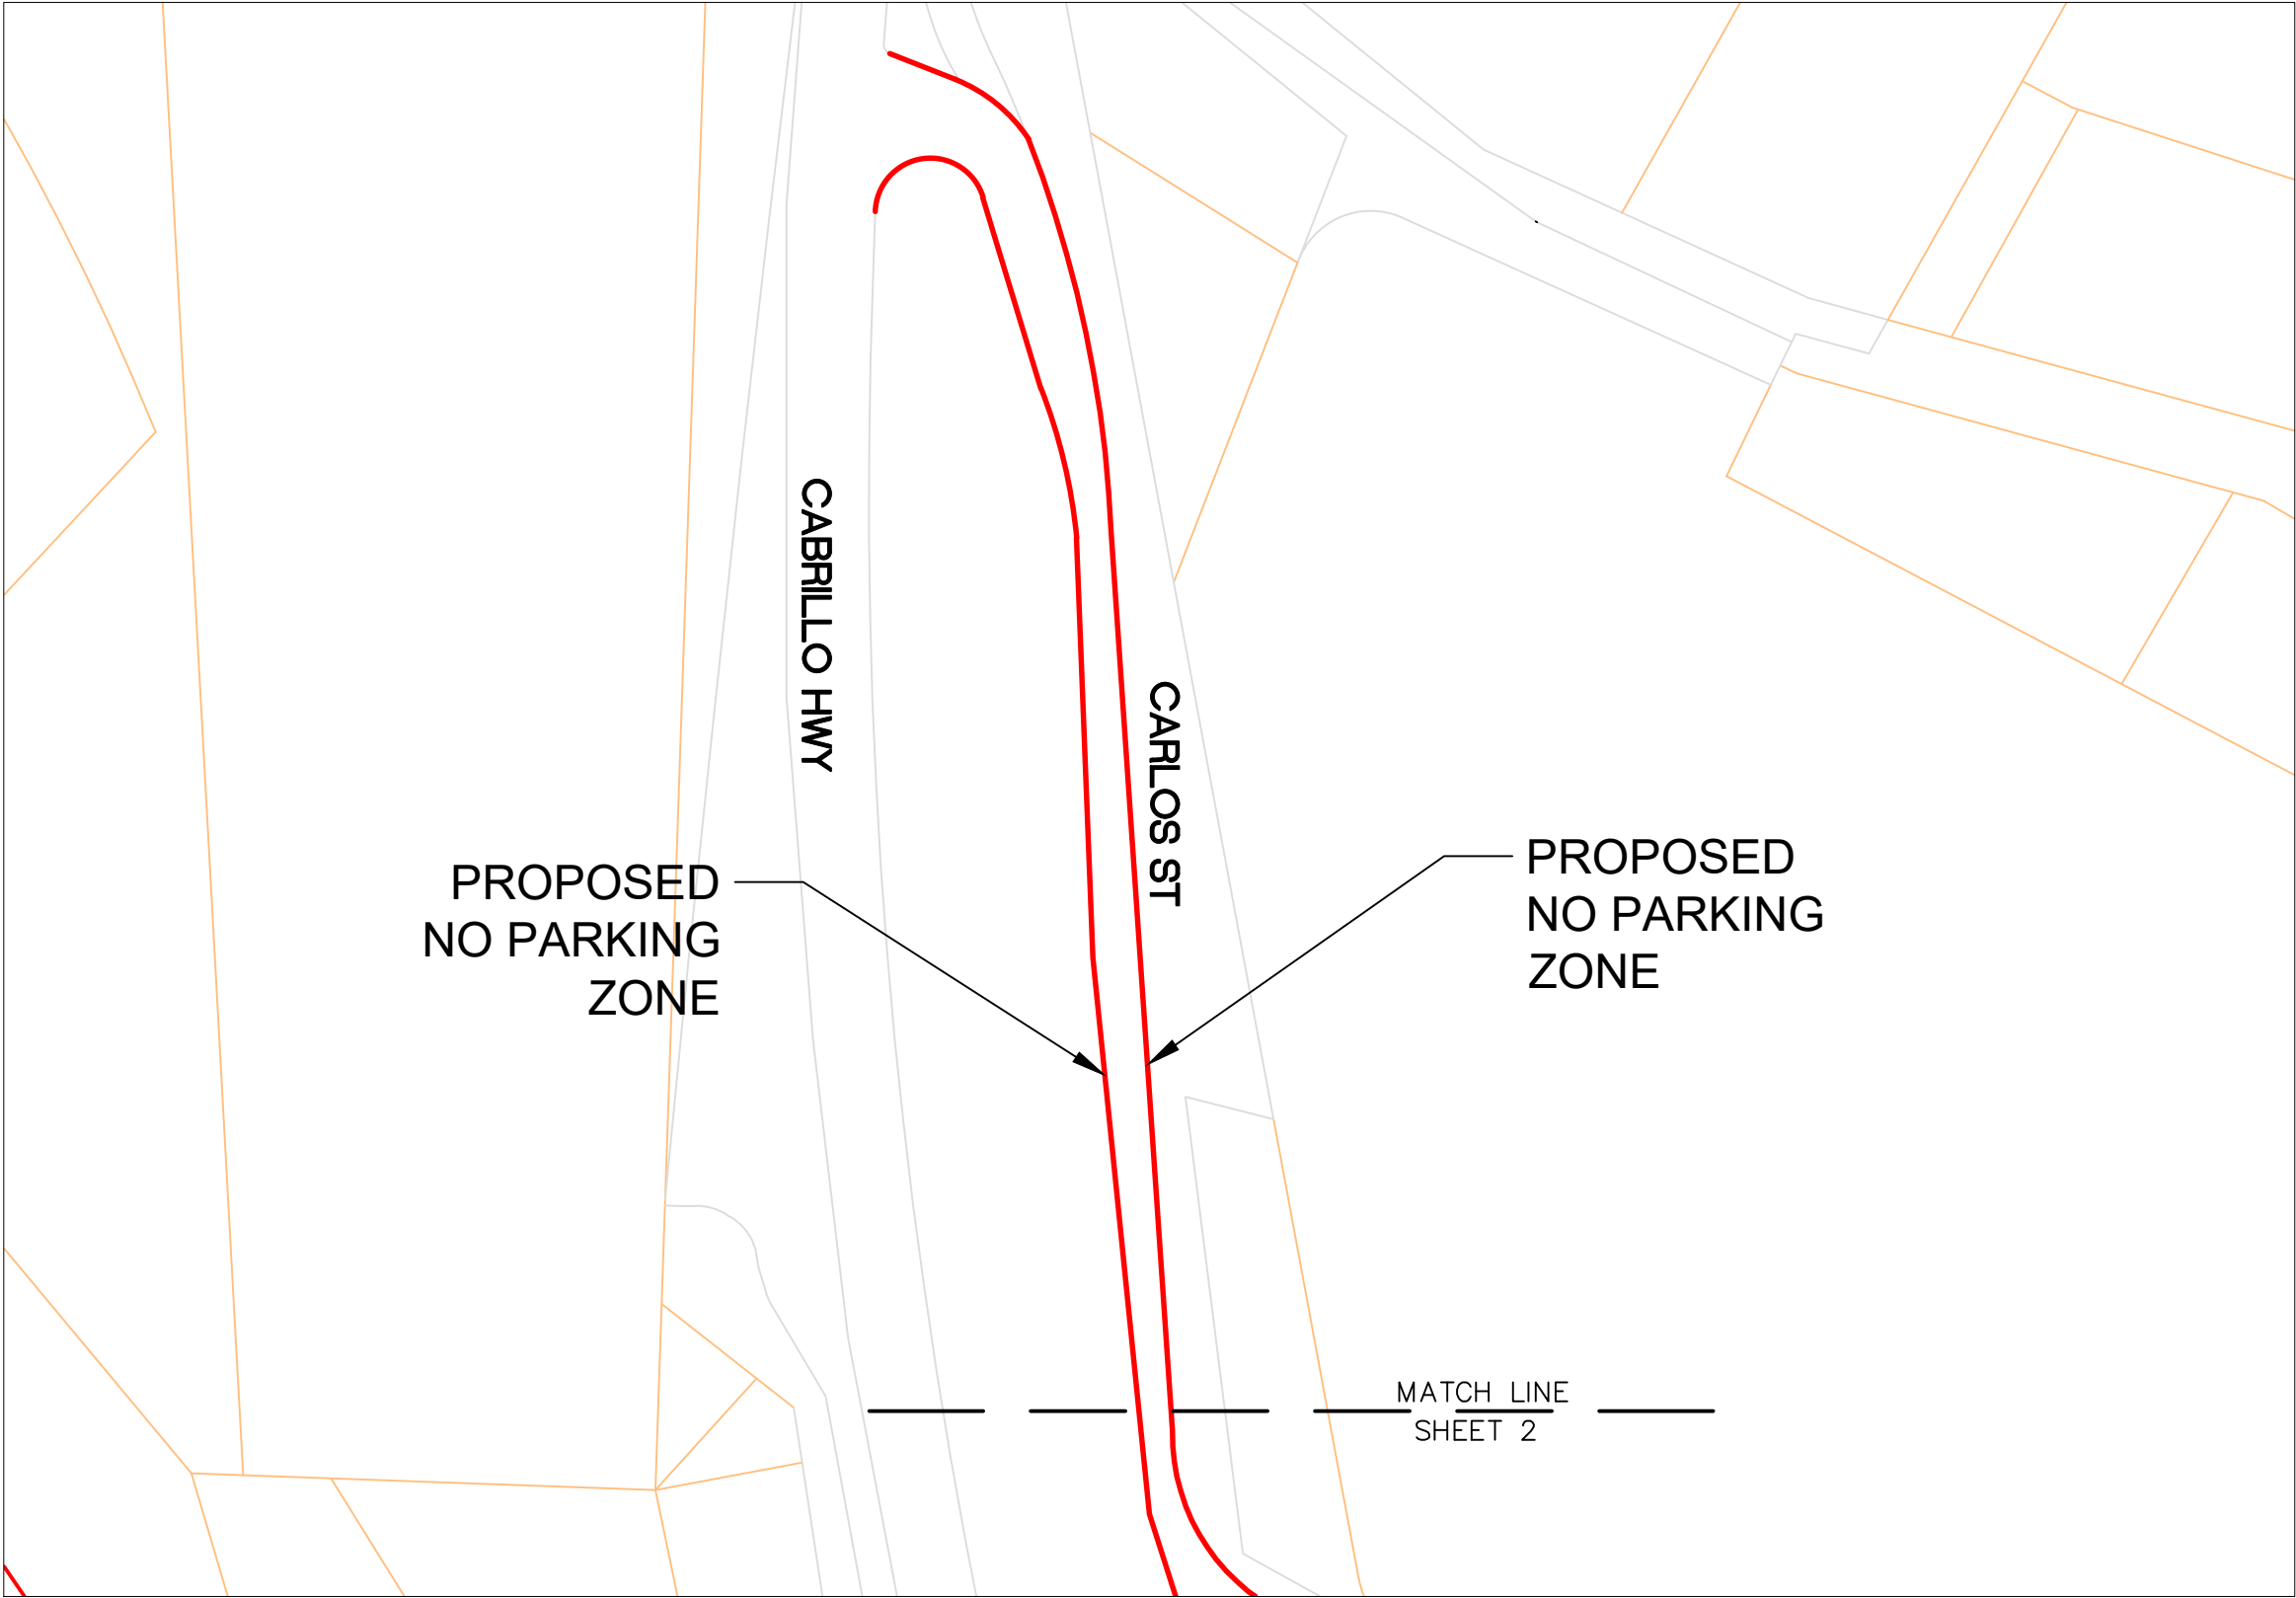

FILENAME: F:\USERS\GRANTYARD\OPERATIONS\BOARD REPORTS\2025\8 AUGUST\CARLOS ST FIRE LANE SIGNS-4461-FOR ENGINEERING\CAD FILES\CARLOS ST NO PARKING SIGNS CVC.DWG (CARLOS ST NO PARKING SIGN)

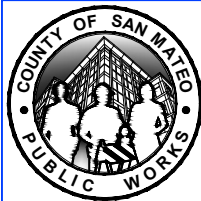

		DESIGNED BY: JW	NO PARKING ZONE ON CARLOS STREET IN UNINCORPORATED MOSS BEACH SIGNAGE PLANS
		CHECKED BY: TC	
		DRAWN BY: JW	
		ANN M. STILLMAN, DIRECTOR OF PUBLIC WORKS COUNTY SAN MATEO	
REVISION	DATE	555 COUNTY CENTER, 5 REDWOOD CITY, CALIFOR	





APPROVED:

DATE: _____

ANN MADER STILLMAN,
DIRECTOR OF PUBLIC WORKS
R. C. E. # 47882



12"x18"
NEW SIGN
R26 (CA)

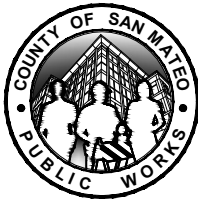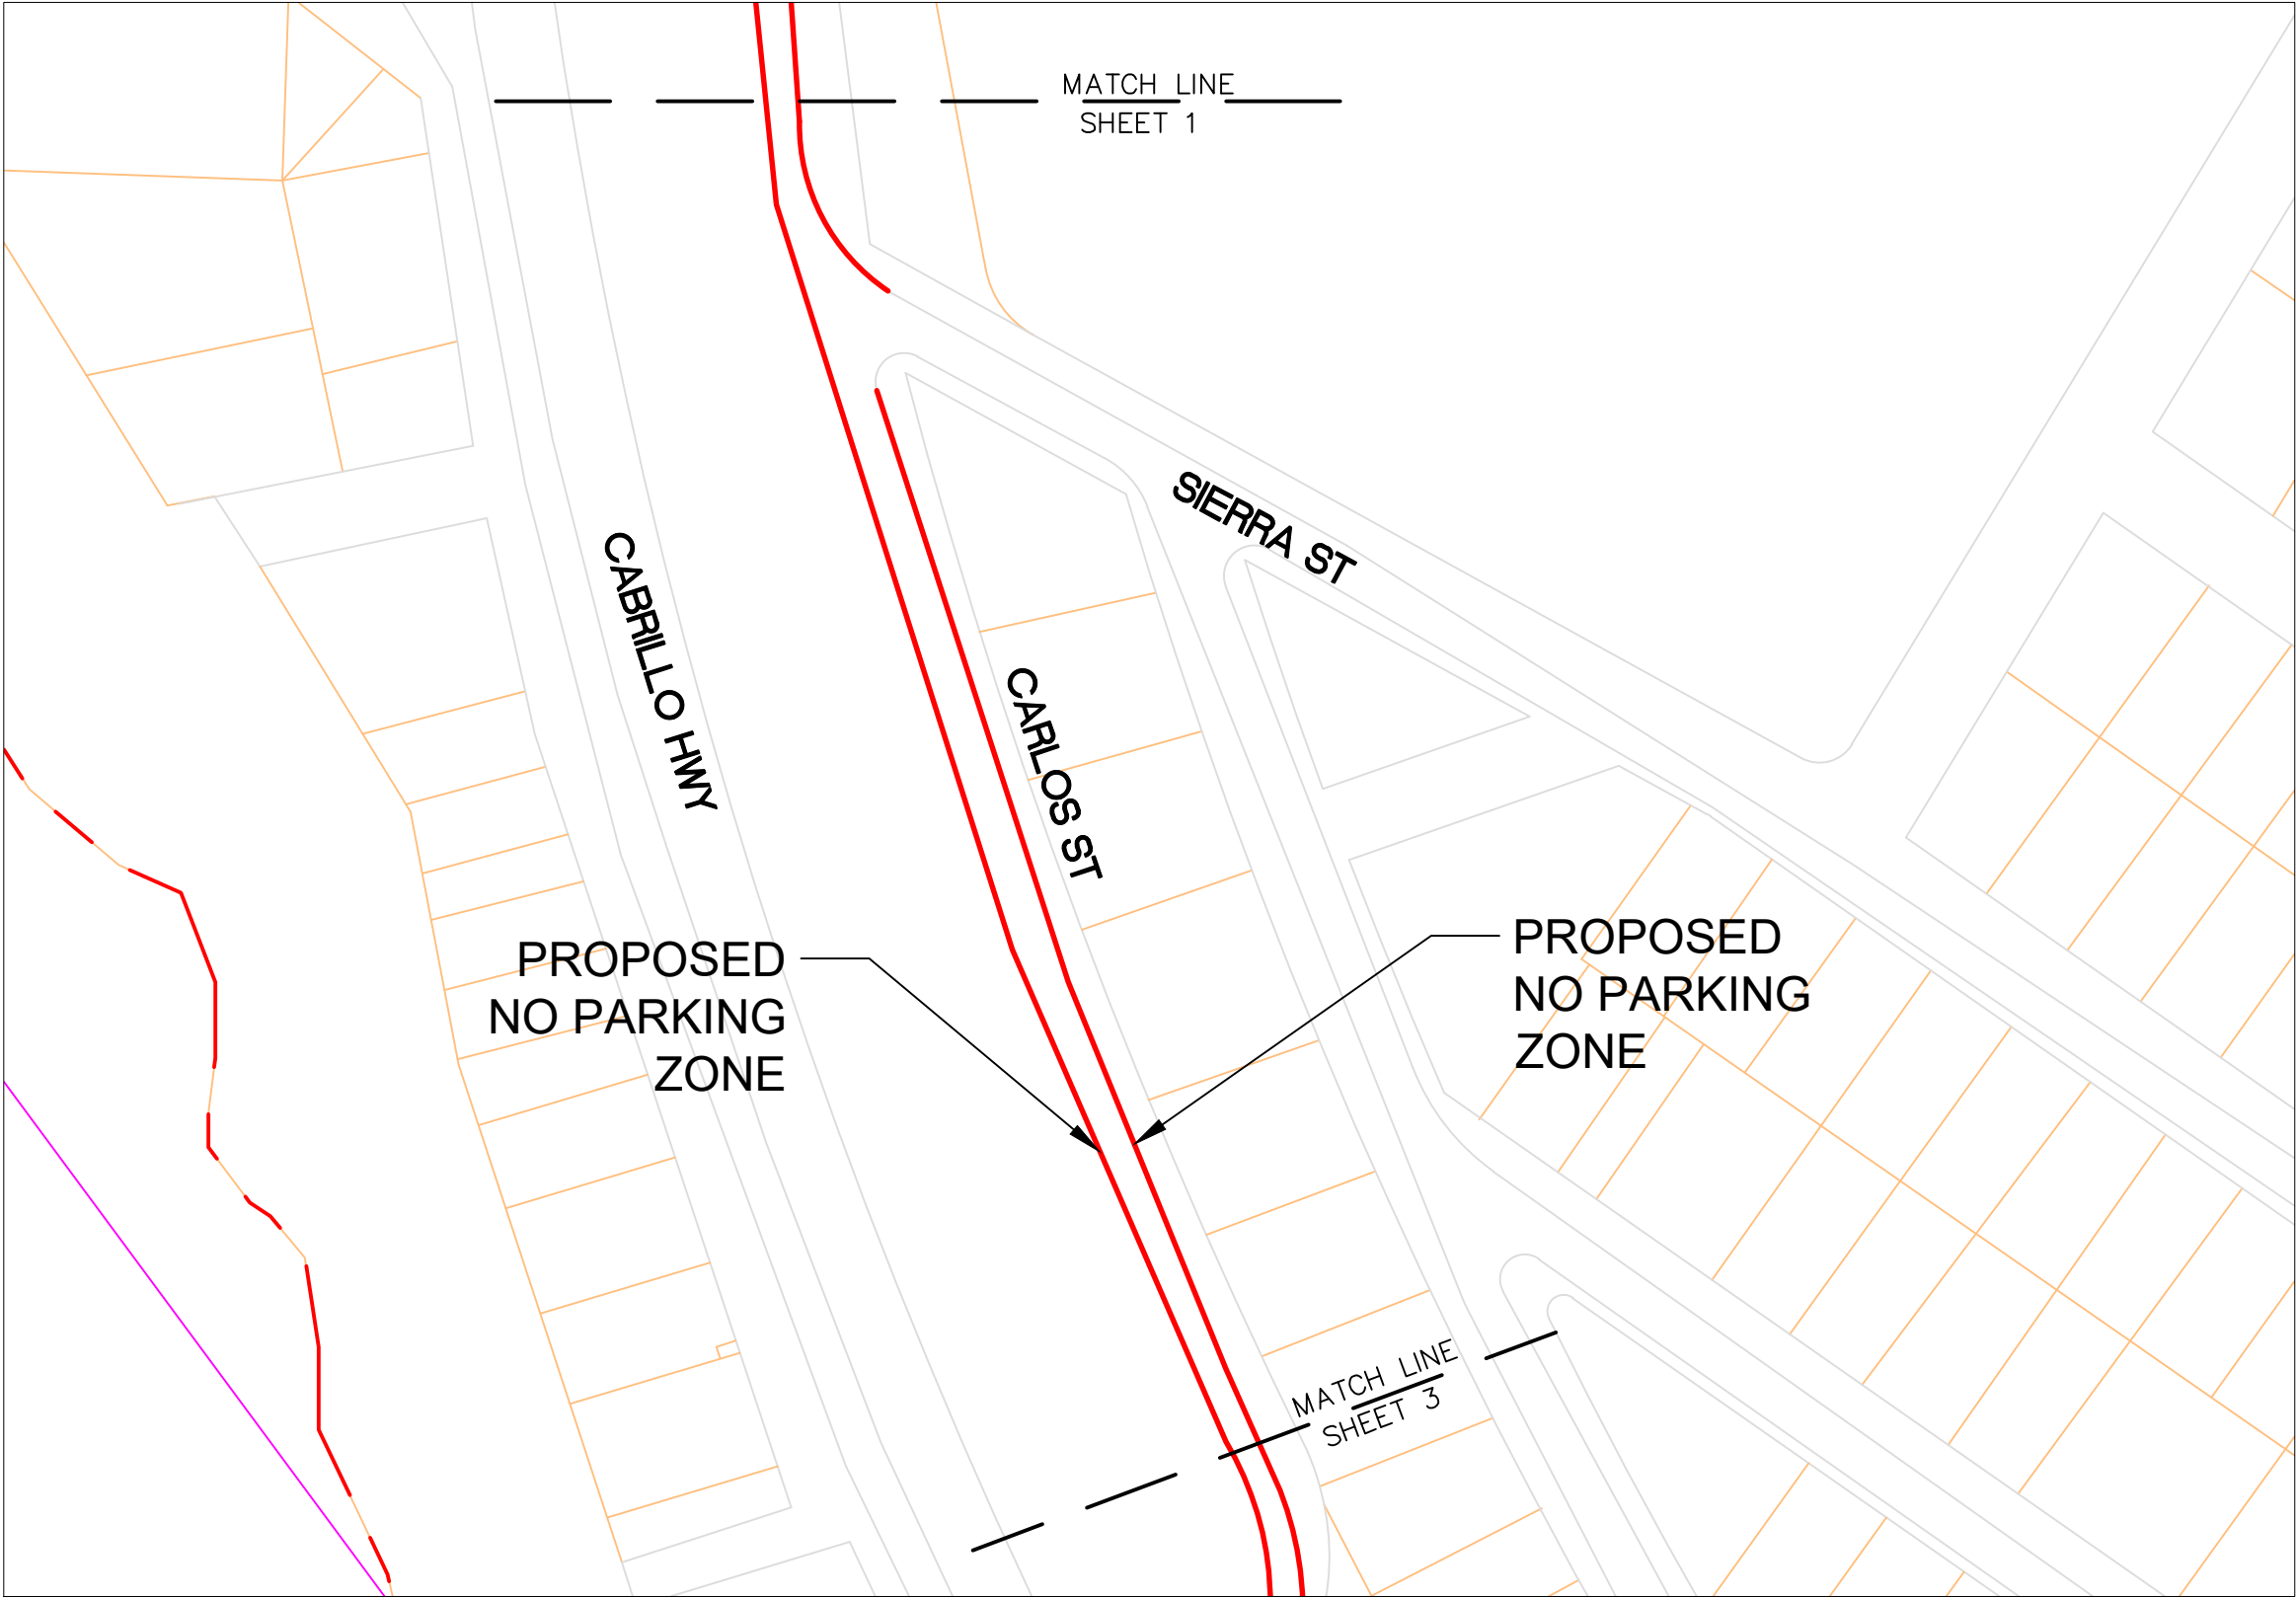

		DESIGNED BY: JW	NO PARKING ZONE ON CARLOS STREET IN UNINCORPORATED MOSS BEACH SIGNAGE PLANS	SCALE: NTS	
		CHECKED BY: TC		DATE: 9/25/2025	
		DRAWN BY: JW		FILE NO: 4461	
REVISION		ANN M. STILLMAN, DIRECTOR OF PUBLIC WORKS COUNTY SAN MATEO		555 COUNTY CENTER, 5th FLOOR REDWOOD CITY, CALIFORNIA 94063	
	DATE				
	SHEET 2 OF 4				

FILENAME: F:\USERS\GRANTYARD\OPERATIONS\BOARD REPORTS\2025\8 AUGUST\CARLOS ST FIRE LANE SIGNS-4461-FOR ENGINEERING\CAD FILES\CARLOS ST NO PARKING SIGNS C/C/DWG (CARLOS ST NO PARKING SIGN (2))



APPROVED:

DATE: _____


ANN MADER STILLMAN,
DIRECTOR OF PUBLIC WORKS
R. C. E. # 47882



12"x18"
NEW SIGN
R26 (CA)



FILENAME: F:\USERS\GRANTYARD\OPERATIONS\BOARD REPORTS\2025\8 AUGUST\CARLOS ST FIRE LANE SIGNS-4461-FOR ENGINEERING\CAD FILES\CARLOS ST NO PARKING SIGNS CVC.DWG (CARLOS ST NO PARKING SIGN (3))

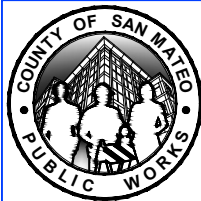

		DESIGNED BY: JW	NO PARKING ZONE ON CARLOS STREET IN UNINCORPORATED MOSS BEACH SIGNAGE PLANS	SCALE: NTS	
		CHECKED BY: TC		DATE: 9/25/2025	
		DRAWN BY: JW		FILE NO: 4461	
		ANN M. STILLMAN, DIRECTOR OF PUBLIC WORKS COUNTY SAN MATEO		555 COUNTY CENTER, 5th FLOOR REDWOOD CITY, CALIFORNIA 94063	
REVISION	DATE				
				SHEET 3 OF 4	



APPROVED:

DATE:


ANN MADER STILLMAN,
DIRECTOR OF PUBLIC WORKS
R. C. E. # 47882



12"x18"
NEW SIGN
R26 (CA)



FILENAME: F:\USERS\GRANTYARD\OPERATIONS\BOARD REPORTS\2025\8 AUGUST\CARLOS ST FIRE LANE SIGNS-4461-FOR ENGINEERING\CAD FILES\CARLOS ST NO PARKING SIGNS CVC.DWG (CARLOS ST NO PARKING SIGN (4))

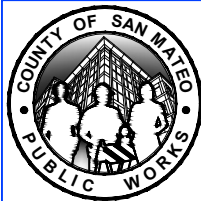

		DESIGNED BY: JW	NO PARKING ZONE ON CARLOS STREET IN UNINCORPORATED MOSS BEACH SIGNAGE PLANS	SCALE: NTS
		CHECKED BY: TC		DATE: 9/25/2025
		DRAWN BY: JW		FILE NO: 4461
		ANN M. STILLMAN, DIRECTOR OF PUBLIC WORKS COUNTY SAN MATEO		555 COUNTY CENTER, 5th FLOOR REDWOOD CITY, CALIFORNIA 94063
REVISION	DATE			
				SHEET 4 OF 4