



PROJECT LOCATION

NOT TO SCALE



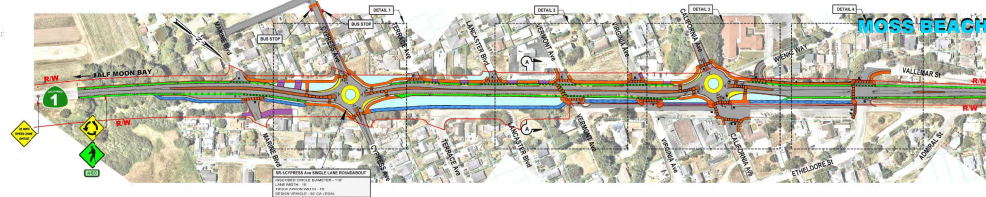
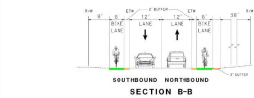
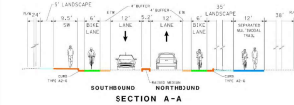
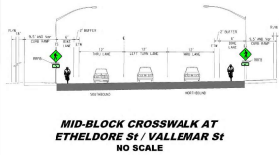
VICINITY MAP

NOT TO SCALE

06-01-2023

PROJECT LOCATION MAP AND VICINITY MAP

MOSS BEACH SR-1 CONGESTION AND SAFETY IMPROVEMENTS PROJECT EA 04-0Y780, SR-1, PM 34.8/35.9 ALTERNATIVE 1- ROUNDABOUTS AT CYPRESS AND CALIFORNIA AVE AND SIGNAL AT 16TH STREET OPTION A - RAISED MEDIAN








- LEGEND:**
- PROPOSED ROADWAY
 - PROPOSED BUFFERED CLASS II BIKE LANE
 - PROPOSED CLASS I SEPARATED MULTI-MODAL TRAIL
 - PROPOSED SIDEWALK/CURB CROSSWALK
 - PROPOSED TRUCK APRON
 - PROPOSED DRIVEWAY
 - PROPOSED SHOULDER/MEDIAN
 - PROPOSED BUS STOP
 - PROPOSED BUS SHELTER
 - PROPOSED BUFFER
 - PROPOSED LANDSCAPING
 - CALTRANS R/W LINE
- NOTE:**
1. FOR DESIGN VARIATION AT 16TH STREET SEE EXHIBIT 2


1" = 100'





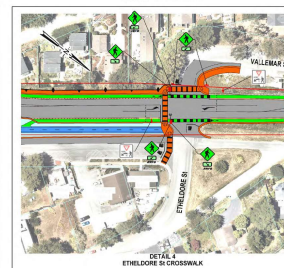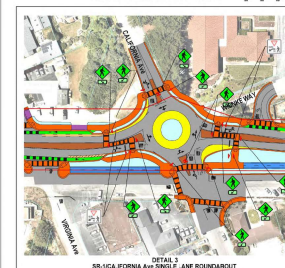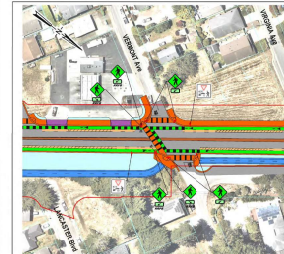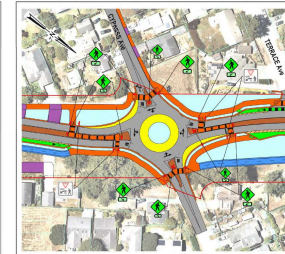

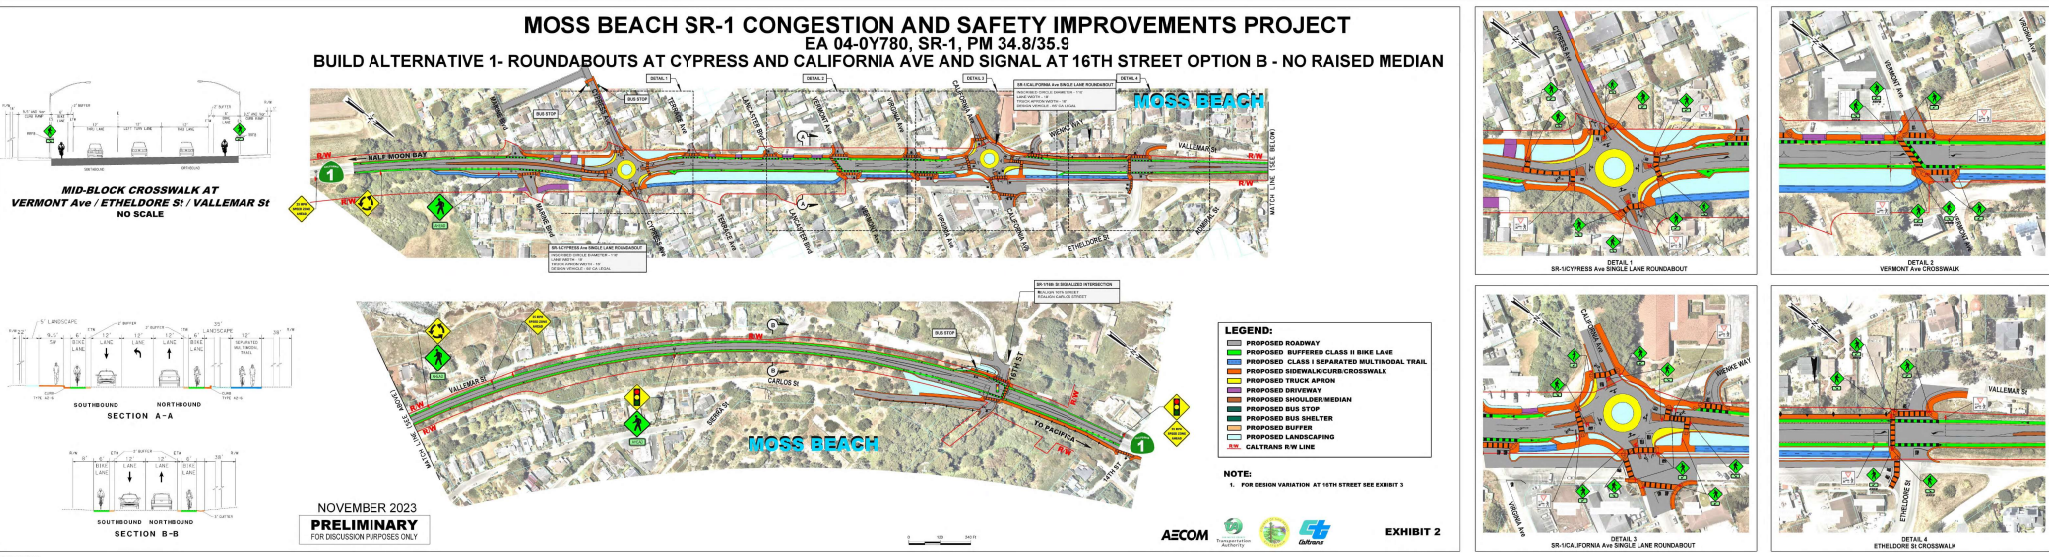

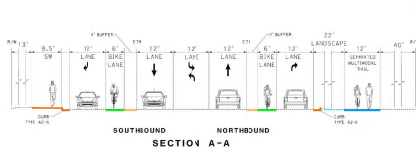





EXHIBIT 1



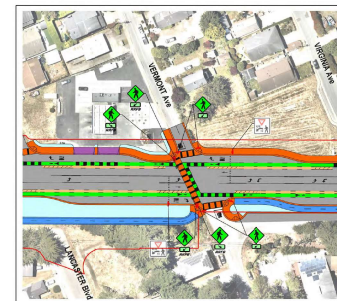





- LEGEND:**
-  PROPOSED ROADWAY*
 -  PROPOSED BUFFERED CLASS II BIKE LANE
 -  PROPOSED CLASS I SEPARATED MULTIMODAL TRAIL
 -  PROPOSED SIDEWALK/CURB/CROSSWALK
 -  PROPOSED TRUCK APRON
 -  PROPOSED DRIVEWAY
 -  PROPOSED SHOULDER/MEDIAN
 -  PROPOSED BUS STOP
 -  PROPOSED BUS SHELTER
 -  PROPOSED BUFFER
 -  PROPOSED LANDSCAPING
 -  CALTRANS R/W LINE

NOTE:

1. FOR DESIGN VARIATION AT 16TH STREET SEE EXHIBIT 1



DETAIL 1
VERMONT Ave CROSSWALK

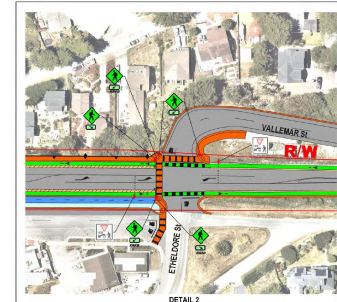

ETHELDORE St CROSSWALK