


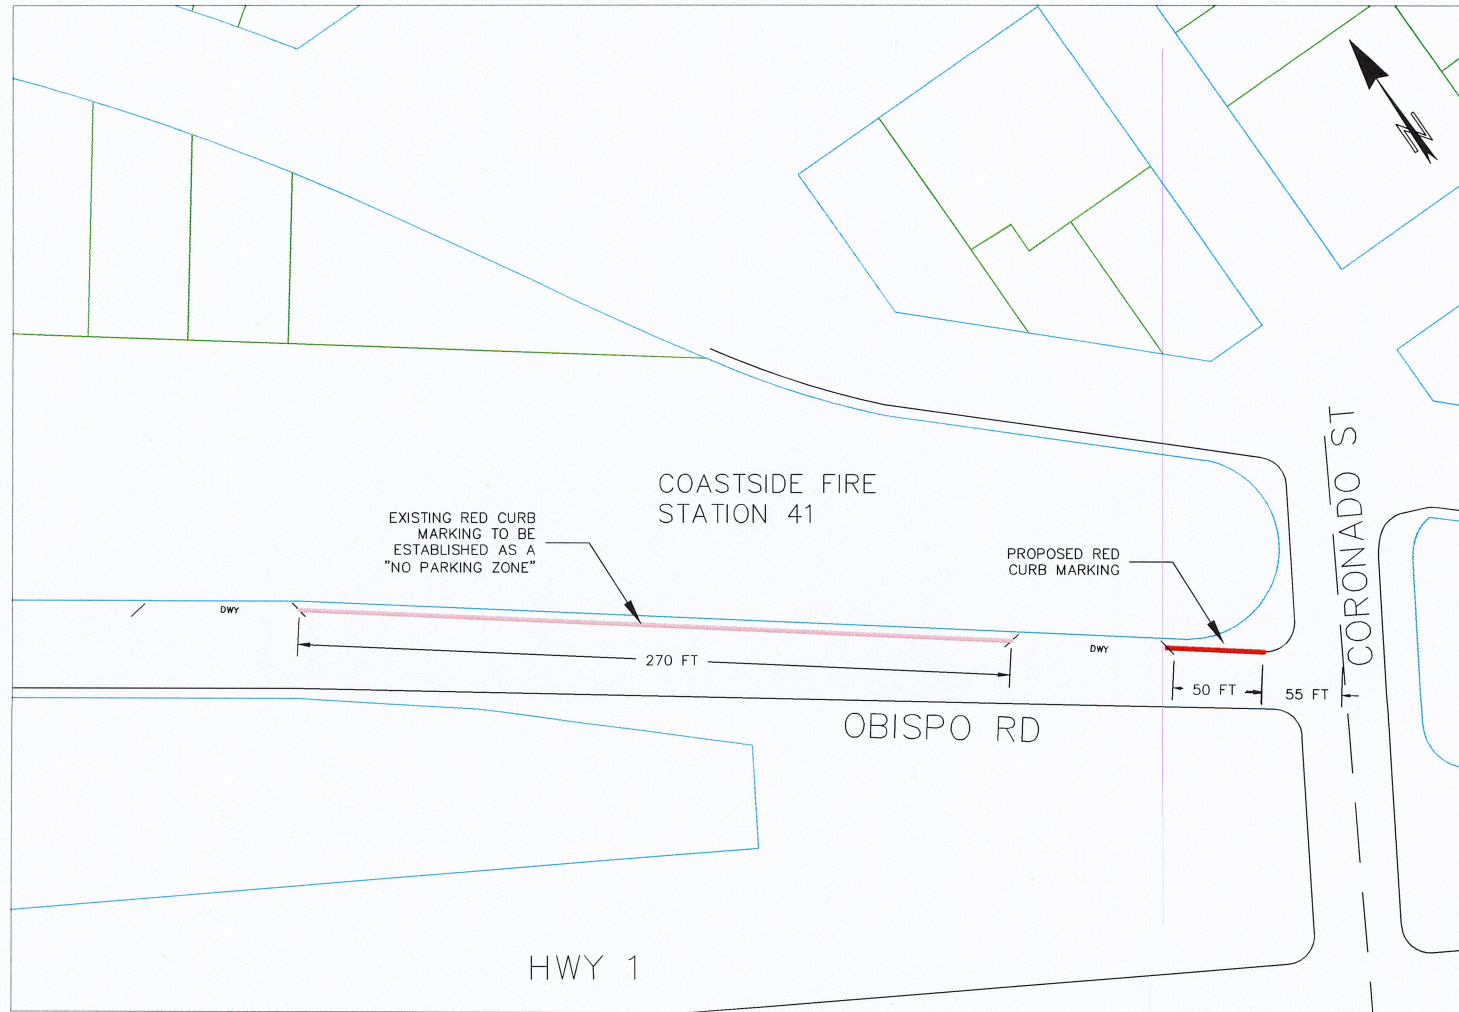

APPROVED: *T. Cheng*
 DATE: *2/6/25*
 TIMOTHY LOUWNG CHENG
 R. C. E. # 90432 / EXPIRES 9-30-2025



APPROVAL FOR CONSTRUCTION

TITLE	INITIALS	DATE
DEPUTY DIRECTOR	<i>[Signature]</i>	<i>2/6/2025</i>

CONCEPTUAL APPROVALS

TITLE	INITIALS	DATE
DEPUTY DIRECTOR	<i>[Signature]</i>	<i>2/6/2025</i>
ROAD MANAGER	<i>TC</i>	<i>2/6/25</i>
ENVIRONMENTAL PERMITS	N/A	
BOARD REPORT	YES	
OTHER AGENCY PERMITS	N/A	

EXHIBIT A



REVISION	DATE	DESIGNED BY: TC	PROPOSED NO PARKING RESTRICTION ON	SCALE: N/A
		CHECKED BY: KV	OBISPO ROAD	DATE: 12/17/2024
		DRAWN BY: JW	IN THE UNINCORPORATED EL GRANADA AREA	FILE NO: W033707
ANN M. STEILMAN, DIRECTOR OF PUBLIC WORKS SAN MATEO COUNTY			555 COUNTY CENTER, 5TH FLOOR REDWOOD CITY, CALIFORNIA 94063	
				1 SHEET OF 1

FILENAME: P:\WORK\2025\17\HWY1\HWY1\REPORTS\2025\17\HWY1\COASTSIDE FIRE RED CURB-270-1C TO REVIEW\CAD FILES\COASTSIDE FIRE RED CURB.DWG (COASTSIDE FIRE RED CURB)