



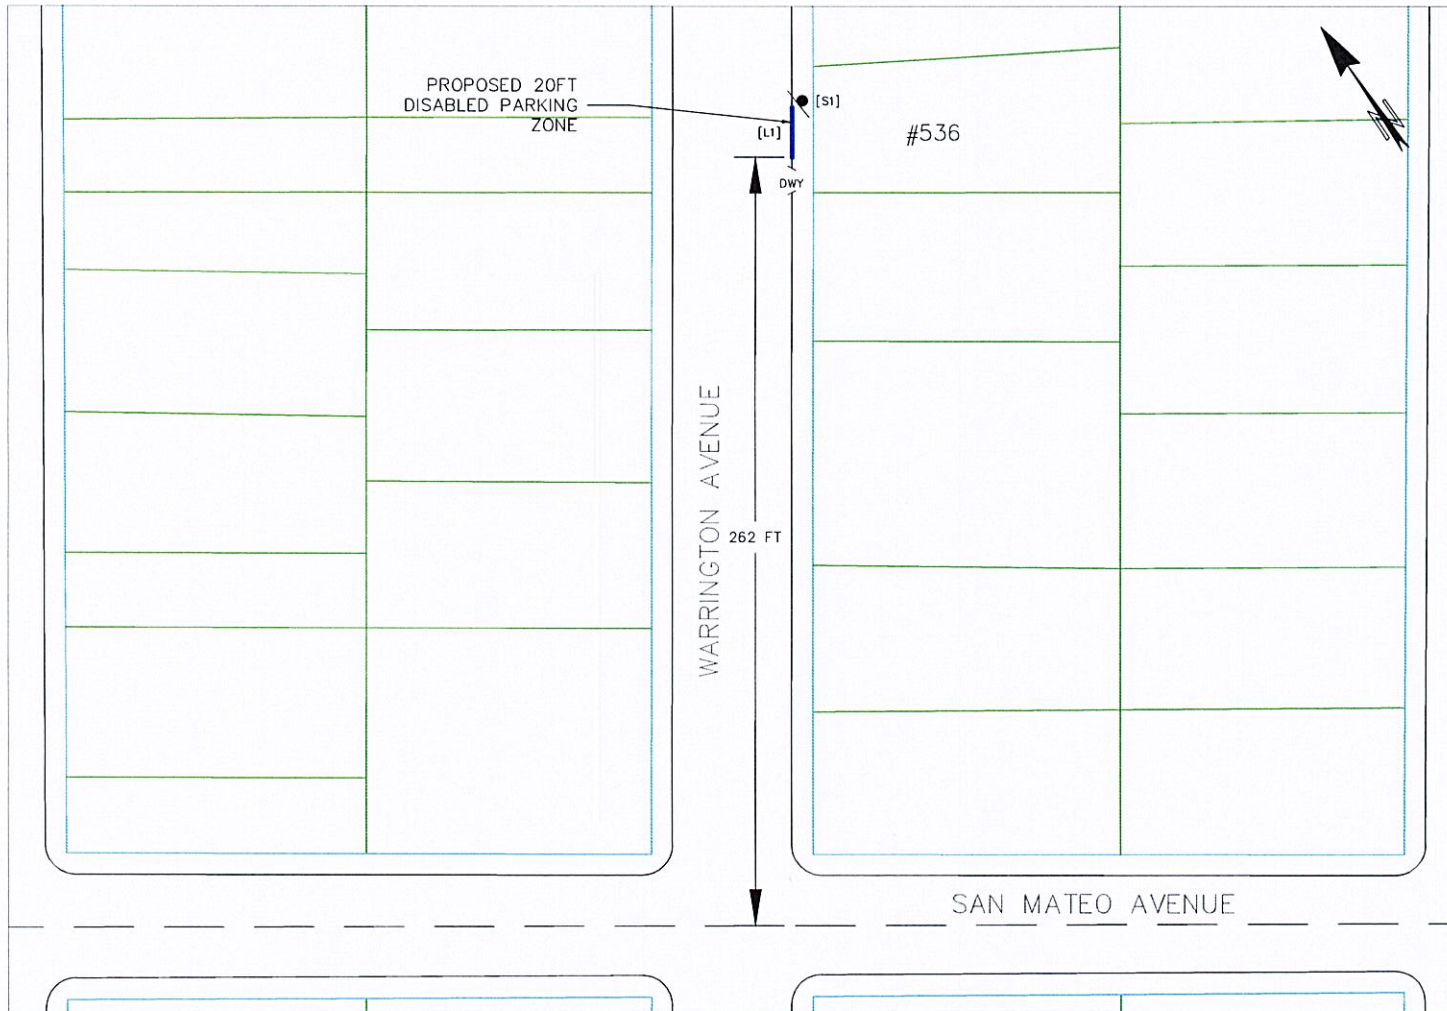

APPROVED: *T. Cheng*
 DATE: *8/7/25*
 TIMOTHY LOHRMAN CHENG
 R. C. E. # 90432 / EXPIRES 9-30-2025

International Symbol of
Accessibility (ISA) Marking

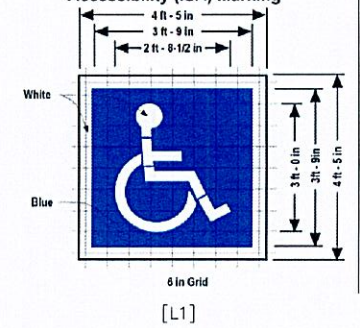

[S1]
 12"x24"
 NEW SIGN
 R99C

NOTE:
 The design details for this symbol, legends, and related markings are shown in the DOT Standard Plans.
 See Standard Plan A24C for legend layout details.
 DWY = DRIVEWAY

EXHIBIT A

	REVISION	DATE	DESIGNED BY: JW	PROPOSED DISABLED PARKING ZONE	SCALE: N/A
	CHECKED BY: TC			536 WARRINGTON AVENUE IN THE	DATE: 8/7/2025
	DRAWN BY: JW			UNINCORPORATED NORTH FAIR OAKS AREA	FILE NO: WO#4516
ANN M. STILLMAN, DIRECTOR OF PUBLIC WORKS SAN MATEO COUNTY				555 COUNTY CENTER, 5TH FLOOR REDWOOD CITY, CALIFORNIA 94063	
					SHEET 1 OF 1