




APPROVED:
 DATE: 2/19/2026
 ANN MADER STILLMAN,
 DIRECTOR OF PUBLIC WORKS
 R. C. E. # 47882

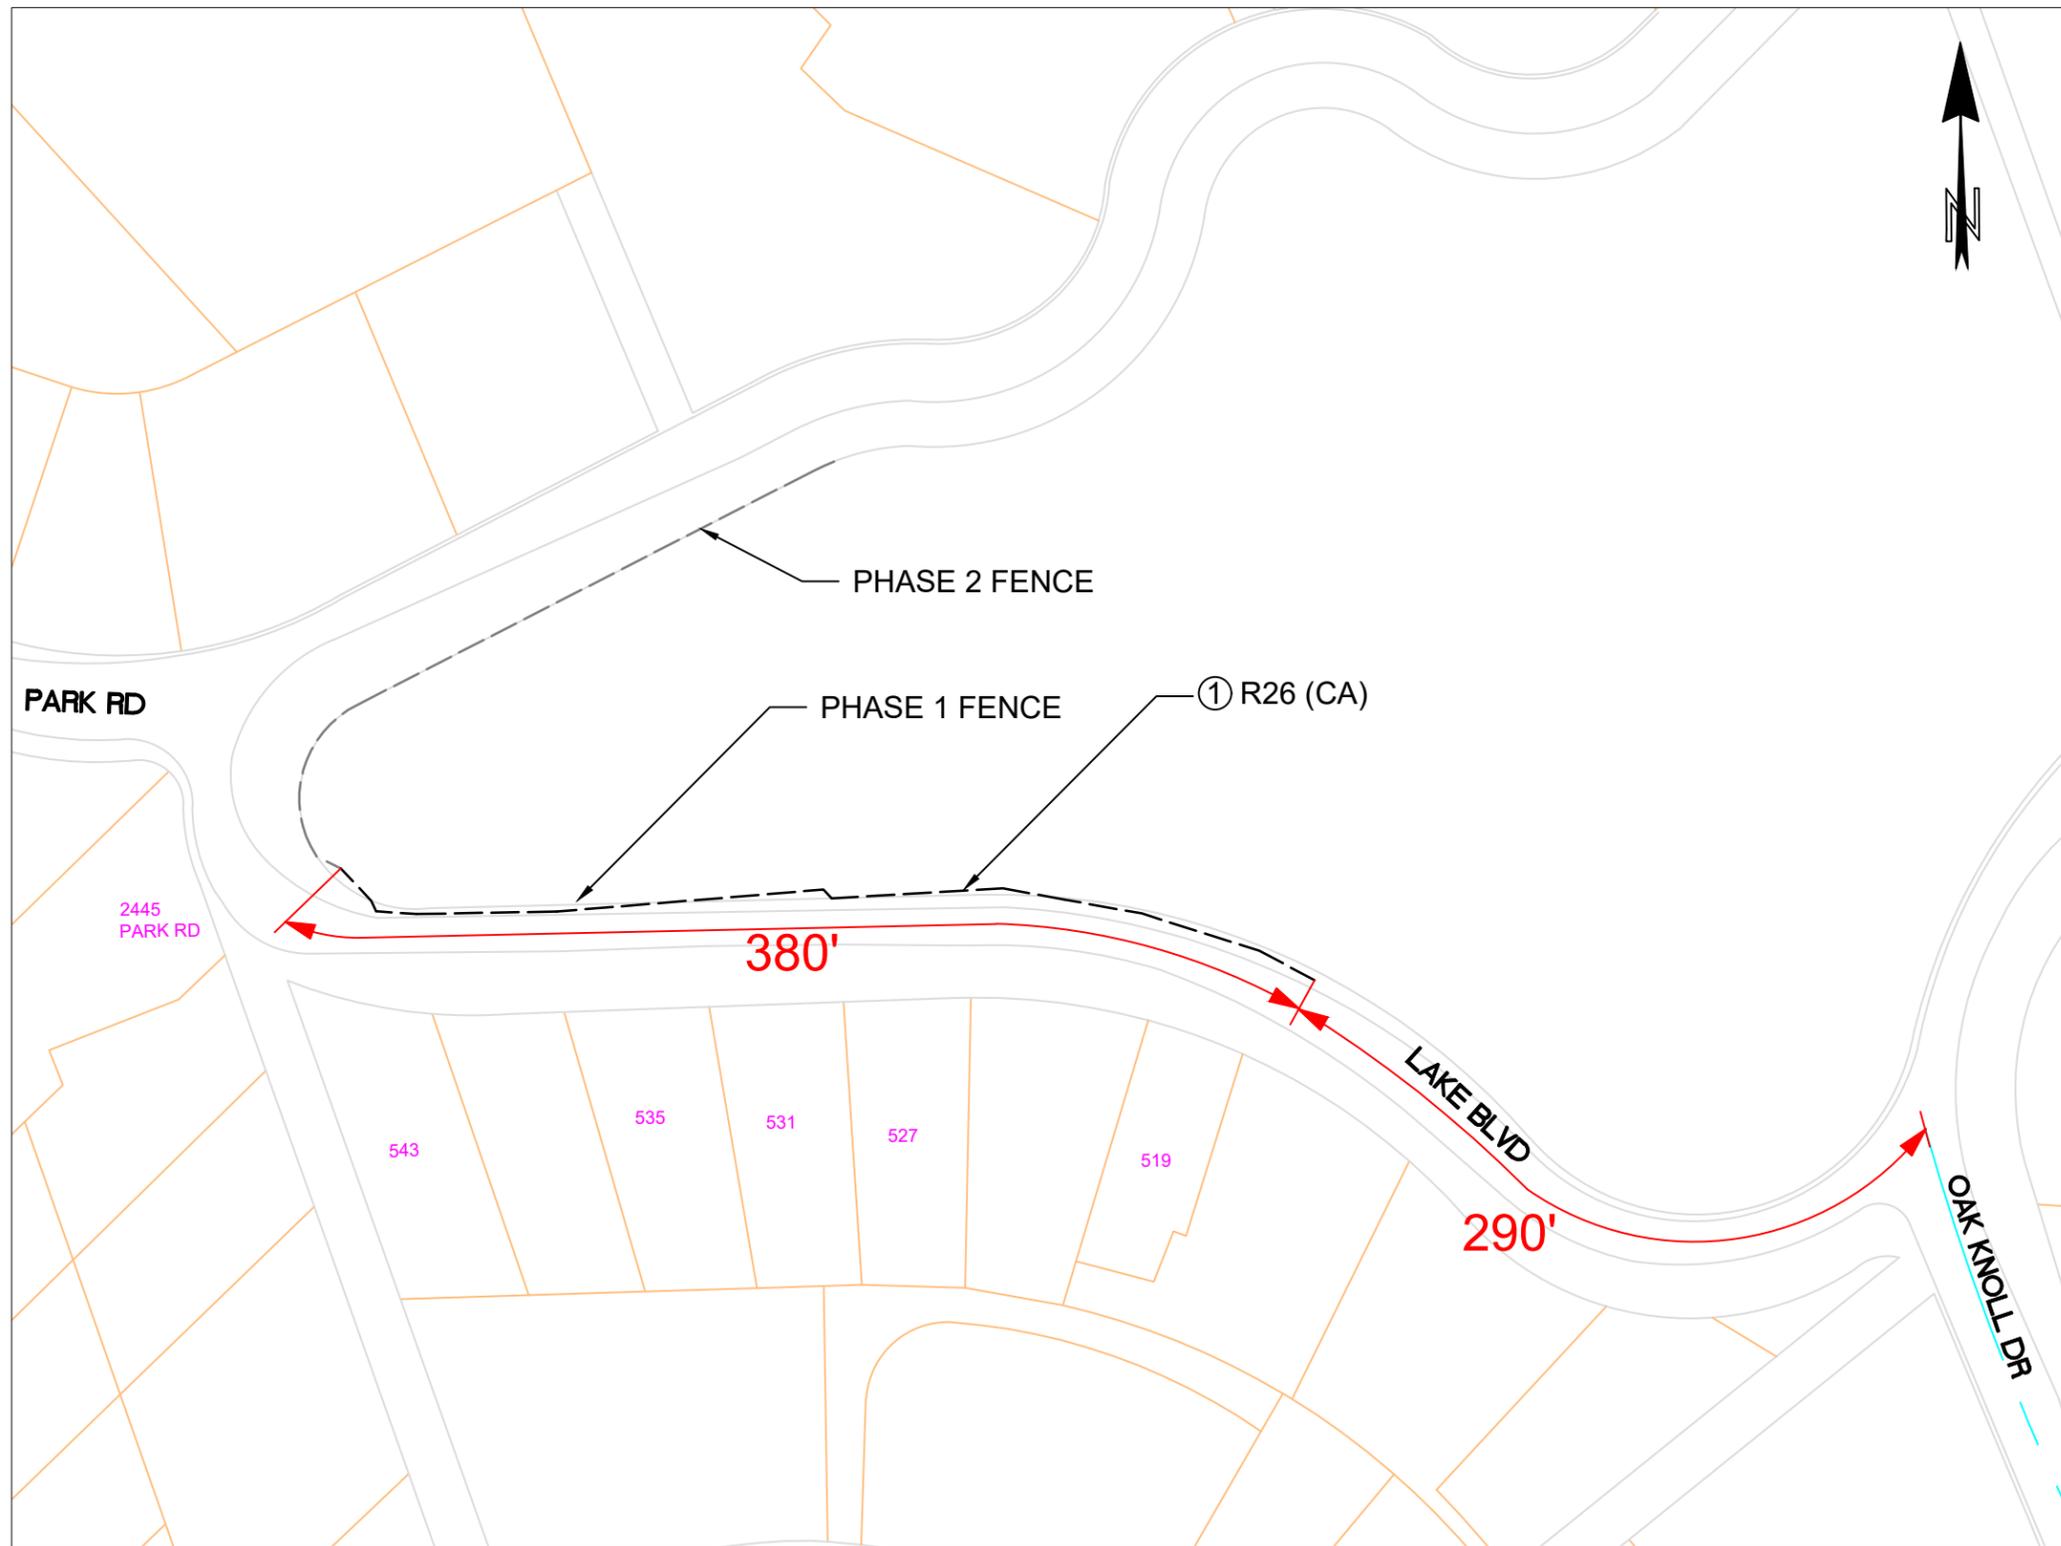

R26 (CA)
 (8 SIGNS)

NOTE:

① INSTALL NEW SIGNS ALONG EXISTING PHASE 1 FENCE

1. SIGNS TO BE INSTALLED AND MAINTAINED BY THE EMERALD LAKE COUNTRY CLUB PER DIRECTION OF THE DEPARTMENT OF PUBLIC WORKS. SEE ENCROACHMENT PERMIT DPW2025-00663 AND ASSOCIATED MAINTENANCE AGREEMENT.

----- PHASE 1 FENCE
 - - - - - PHASE 2 FENCE

NO PARKING RESTRICTION ALONG LAKE BOULEVARD

EXHIBIT A



DESIGNED BY: JW	NO PARKING SIGNS ALONG LAKE BOULEVARD IN UNINCORPORATED EMERALD LAKE HILLS	SCALE: NTS
CHECKED BY: TC	SIGNAGE PLANS	DATE: 02/11/2026
DRAWN BY: JW		FILE NO: 4873
REVISION	DATE	ANN M. STILLMAN, DIRECTOR OF PUBLIC WORKS COUNTY SAN MATEO
		555 COUNTY CENTER, 5th FLOOR REDWOOD CITY, CALIFORNIA 94063
		SHEET 1 OF 1

FILENAME: F:\USERS\GRANT\YARD\OPERATIONS\BOARD REPORTS\2026\3 MARCH\LAKE BLVD NO PARKING FENCING\CAD FILES\LAKE BLVD NO PARKING FENCING