



APPROVED: *T. Chew*
DATE: *12/19/24*
TIMOTHY LOHMEYER, ENGINEER
R. C. E. # 90432 / EXPIRES 9-30-2025



[S1]

EXISTING BUS STOP SIGN

APPROVAL FOR CONSTRUCTION

TITLE	INITIALS	DATE
DEPUTY DIRECTOR	<i>[Signature]</i>	<i>12/10/2024</i>

CONCEPTUAL APPROVALS

TITLE	INITIALS	DATE
DEPUTY DIRECTOR	<i>[Signature]</i>	<i>12/10/2024</i>
ROAD MANAGER	<i>TC</i>	<i>12/19/24</i>
ENVIRONMENTAL PERMITS	N/A	
BOARD REPORT	YES	
OTHER AGENCY PERMITS	N/A	

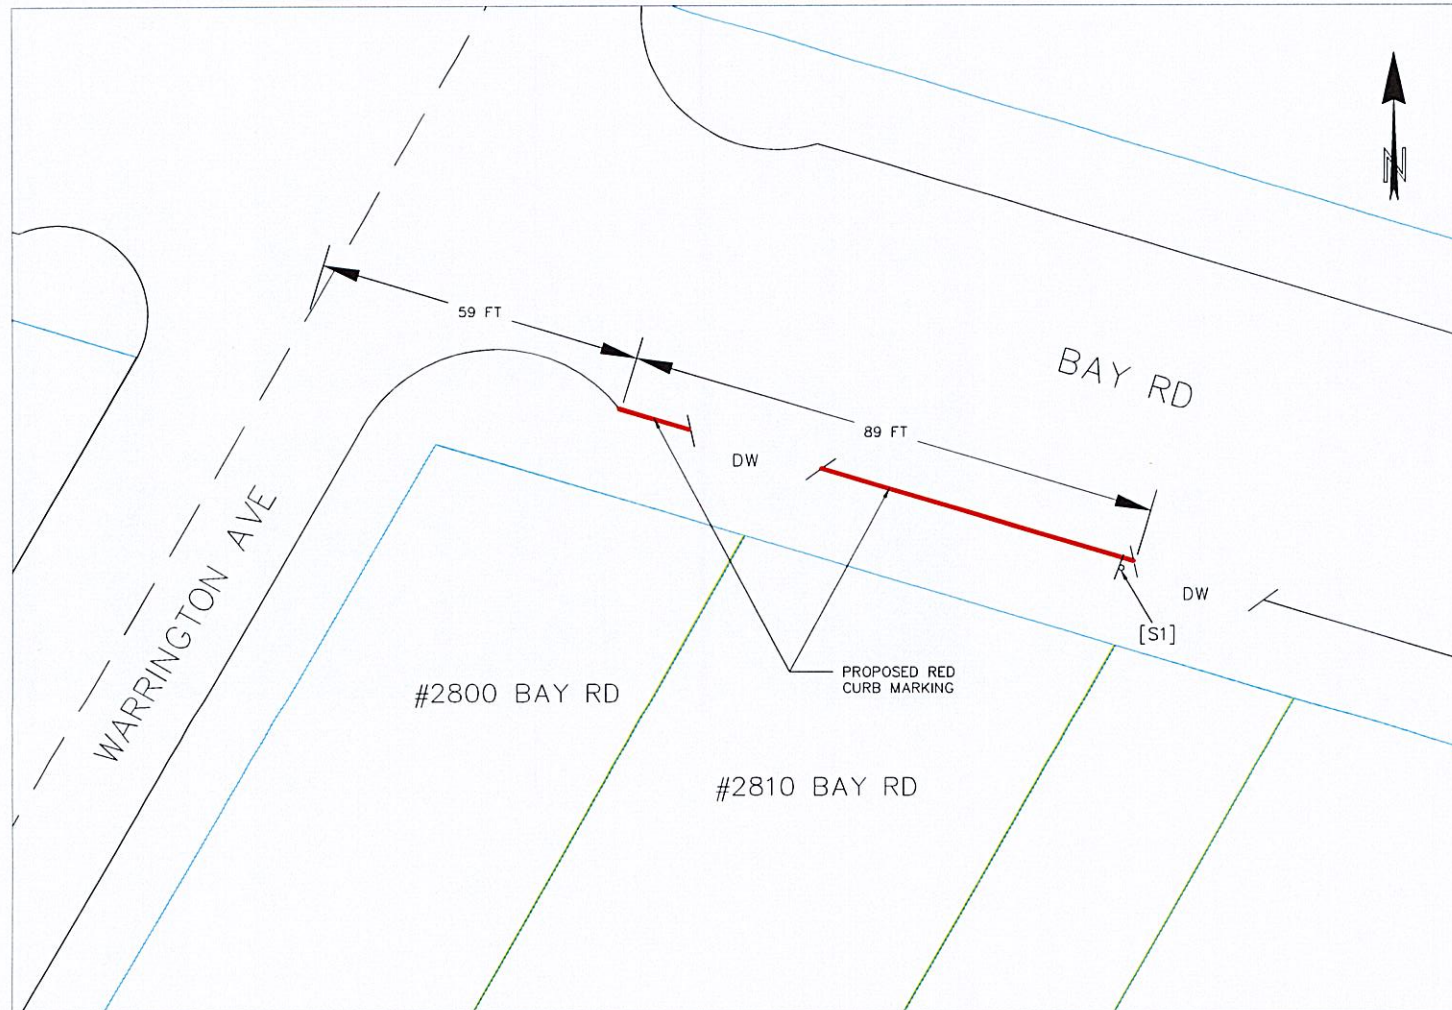


EXHIBIT A



REVISION	DATE	DESIGNED BY: J.W.	PROPOSED NO PARKING RESTRICTION ON BAY ROAD IN THE UNINCORPORATED NORTH FAIR OAKS AREA	SCALE: N/A
		CHECKED BY: KV		DATE: 5/13/2024
		DRAWN BY: J.W.		FILE NO: W083514
ANN M. STELLMAN, DIRECTOR OF PUBLIC WORKS SAN MATEO COUNTY			555 COUNTY CENTER, 5TH FLOOR REDWOOD CITY, CALIFORNIA 94063	
				1 SHEET OF 1