



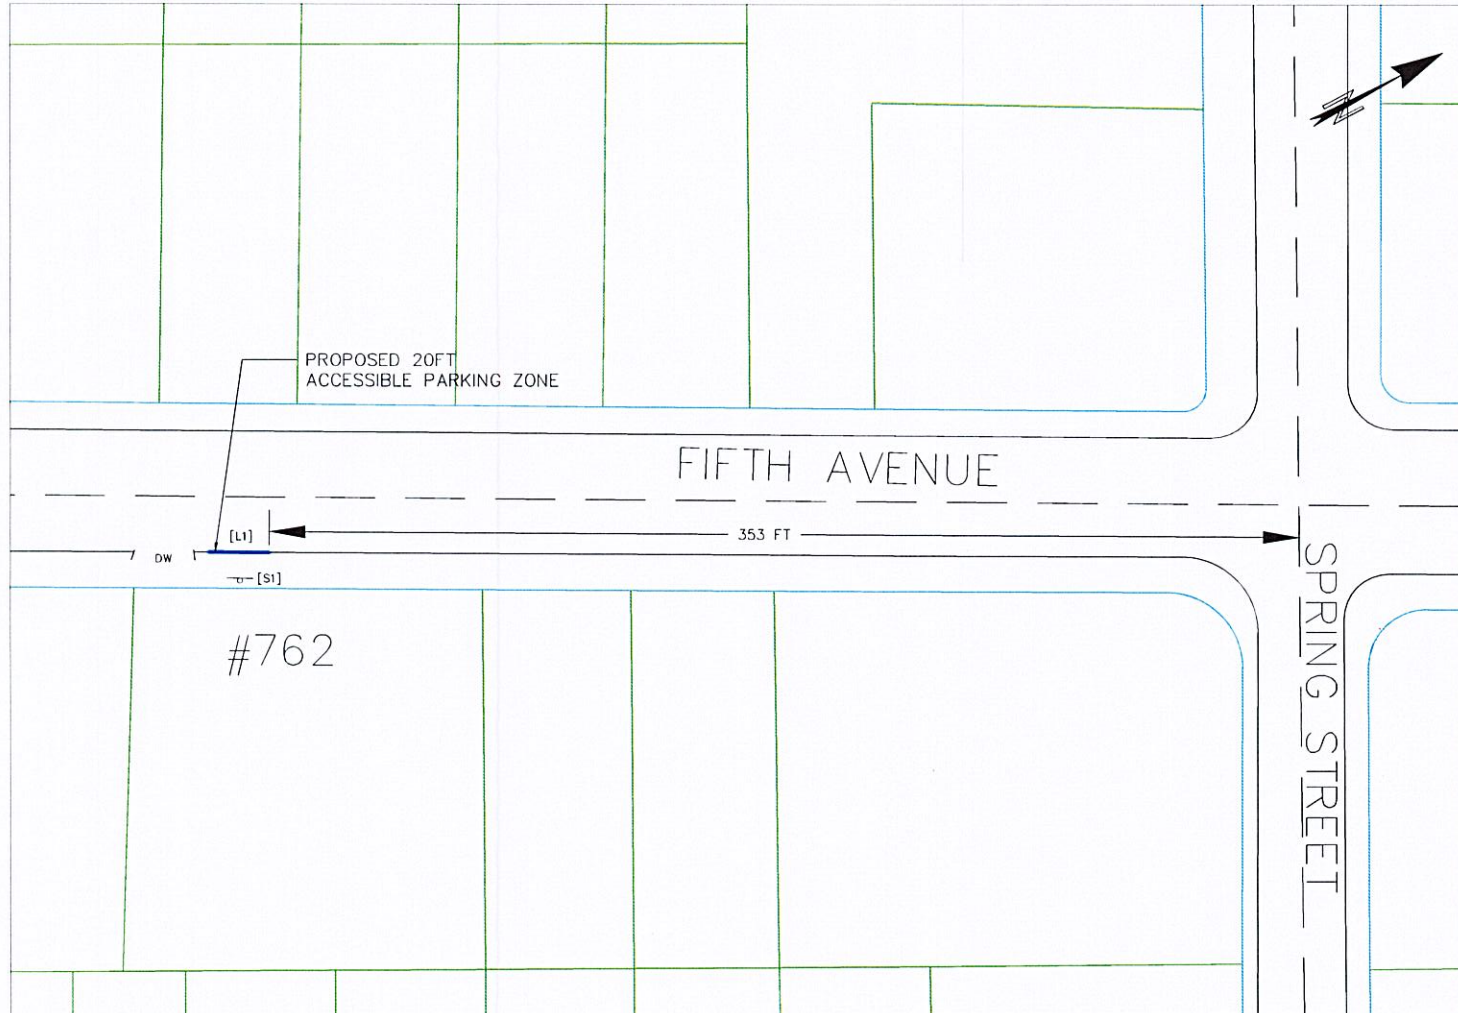

APPROVED: *Timothy Cheng*
 DATE: *5/28/24*
 TIMOTHY LOH-HANG CHENG
 R. C. E. # 90432 / EXPIRES 9-30-2025

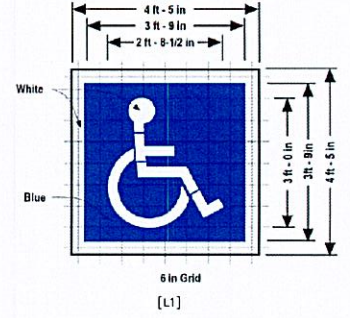

International Symbol of Accessibility (ISA) Marking



[S1]
 12"x24"
 NEW SIGN
 R99C

APPROVAL FOR CONSTRUCTION

TITLE	INITIALS	DATE
DEPUTY DIRECTOR	<i>[Signature]</i>	<i>5/28/24</i>

CONCEPTUAL APPROVALS

TITLE	INITIALS	DATE
DEPUTY DIRECTOR	<i>[Signature]</i>	<i>5/28/24</i>
ROAD MANAGER	<i>[Signature]</i>	<i>5/28/24</i>
ENVIRONMENTAL PERMITS	N/A	
BOARD REPORT	YES	
OTHER AGENCY PERMITS	N/A	

NOTE:
 The design details for this symbol, legends, and related markings are shown in the DOT Standard Plans.
 See Standard Plan A24C for legend layout details.

EXHIBIT A



REVISION	DATE	DESIGNED BY: JW	PROPOSED ACCESSIBLE PARKING ZONE	SCALE: N/A
		CHECKED BY: KV	762 Fifth Avenue, North Fair Oaks, CA	DATE: 03/19/2024
		DRAWN BY: JW		FILE NO: W035298
ANN M. STELLMAN, DIRECTOR OF PUBLIC WORKS SAN MATEO COUNTY			555 COUNTY CENTER, 5th FLOOR REDWOOD CITY, CALIFORNIA 94063	