



COUNTY OF SAN MATEO
Inter-Departmental Correspondence
Department of Public Works



DATE: January 26, 2012
BOARD MEETING DATE: February 14, 2012
SPECIAL NOTICE/HEARING: None
VOTE REQUIRED: Majority

TO: Honorable Board of Supervisors
FROM: James C. Porter, Director of Public Works
SUBJECT: Certification of County Maintained Road System Mileage

RECOMMENDATION:

Adopt a Resolution certifying the mileage in the County of San Mateo's maintained road system to be 315.541 miles as of December 31, 2011 (Project No. R3001, F-331 [3C]).

BACKGROUND:

Section 2121 of the California Streets and Highways Code requires that in May of each year, each county shall report to the California Department of Transportation (Caltrans) "any additions or exclusions from its mileage of maintained county highways." This report typically takes the form of a certification of the total mileage of the County of San Mateo's (County's) maintained road system. Last year's total County maintained road system mileage of 315.382 was reported to Caltrans as 315.39. Your Board has adopted similar resolutions directing the reporting of the total number of maintained miles in previous years.

DISCUSSION

This year, the proposed total County maintained mileage to be reported to Caltrans is 315.541 miles. The mileage numbers will now be reported to the thousandths to be consistent with Caltrans report format. There was an addition of 0.184 miles due to the road measurements taken in 2011 and a reduction of 0.025 miles due to a section of road that was annexed to the City of Redwood City. Exhibit "A" to the Resolution provides the summary of the County of San Mateo Maintained Road Mileage and maps with updated road segments, as of December 31, 2011.

County Counsel has reviewed and approved the Resolution as to form.

Certification of the mileage in the County's maintained road system contributes to the Shared Vision 2025 outcome of a Collaborative Community by assisting the State of California in their calculation for the allocation of gas tax revenues to the local agencies. The County of San Mateo is expecting \$15 Million in gas tax revenue this year. The

Department of Public Works uses these funds to maintain the County of San Mateo's road system for the benefit of the traveling public.

FISCAL IMPACT:

There is no impact to the General Fund. The normal cost for managing the road records annually is approximately \$8,000, which is paid for from this gas tax revenue.

RESOLUTION NO. _____

BOARD OF SUPERVISORS, COUNTY OF SAN MATEO, STATE OF CALIFORNIA

*** * * * ***

**RESOLUTION CERTIFYING THE MILEAGE IN THE
COUNTY OF SAN MATEO'S MAINTAINED ROAD SYSTEM TO BE 315.541 MILES
AS OF DECEMBER 31, 2011 (PROJECT NO. R3001, F-331 [3C])**

RESOLVED, by the Board of Supervisors of the County of San Mateo, State of California, that

WHEREAS, Section 2121 of the California Streets and Highway Code provides that each year counties shall submit to the California Department of Transportation the additions to and deletions from their total mileage of maintained county roads; and

WHEREAS, the California Department of Transportation certified to the State Controller that the total mileage of maintained County roads in the County of San Mateo, as of December 31, 2010, was 315.39 miles; and

WHEREAS, the Director of Public Works has reported that as of December 31, 2011, there was a net increase to the total mileage of maintained County roads during 2011; and

WHEREAS, the Director of Public Works has also reported that as of December 31, 2011, the total mileage of maintained County roads is 315.541 miles.

NOW THEREFORE, IT IS HEREBY DETERMINED AND ORDERED based on the information provided by the Director of Public Works, that this Board certifies the

County maintained mileage as described in Exhibit "A", "Summary of County of San Mateo Maintained Road Mileage as of December 31, 2011" attached hereto and made a part hereof, that the mileage of County maintained roads as of December 31, 2011 is certified to be 315.541.

* * * * *

EXHIBIT "A"

SUMMARY OF COUNTY OF SAN MATEO MAINTAINED ROAD MILEAGE AS OF DECEMBER 31, 2011

BASED ON:

1. Inventory Additions / Deletions as of December 31, 2011

Lengths: To the nearest 1/1000th of a mile
Date: December 31, 2011
By: James C. Porter, Director of Public Works

CLASSIFICATIONS:

	<u>Miles</u>
1. San Mateo County Select Road Mileage	100.487
2. San Mateo County Minor Road Mileage	215.054
Total San Mateo County Maintained Road Mileage	315.541

CHECK:

2010 Total miles reported to Caltrans.....	315.382
2011 Additions	000.184
2011 Deletions	000.025
2011 Mileage to be reported to Caltrans	315.541

COUNTY OF SAN MATEO
ROAD INVENTORY CORRECTION LIST – NO. 61
AS OF DECEMBER 31, 2011


0.184 Additions and 0.025 Deletions to Maintained Road Mileage in 2011

1. **EDGEWOOD ROAD (County Road Number 24)** from Canada Road (County Road Number 20) to County Boundary southwest of Yorkshire Lane. 1250, 1252 and 1254 Edgewood Road was annexed to the City of Redwood City by LAFCO File No. 11-01, Resolution 1146. The County maintained mileage has been decreased by 0.025 centerline miles or 132 feet, which reflects the annexation to the City of Redwood City. Total maintained mileage for the specified section of road is 2.805 centerline miles or 14,810.40 feet.
2. **MIDDLEFIELD ROAD (County Road Number 29-A)** from County Boundary 85.96 feet west of Flynn Avenue to County Boundary 198.53 feet west of Douglas Avenue (County Road Number 635) was re-logged. The County maintained mileage has increased 0.015 centerline miles or 79.20 feet, which reflects the re-logging. Total maintained mileage for the specified section of road is 0.115 centerline miles or 607.20 feet.
3. **MIDDLEFIELD ROAD (County Road Number 29-B)** from northern half of road from Douglas Avenue (County Road Number 635) to Mac Arthur Avenue (County Road Number 740), full width of road from Mac Arthur Avenue (County Road Number 740) to 84.86 feet west of Encina Avenue (County Road 697), and northern half of road from 84.86 feet west of Encina Avenue (County Road 697) to Encina Avenue (County Road 697) was re-logged. The County maintained mileage has increased 0.067 centerline miles or 353.76 feet, which reflects the re-logging. Total maintained mileage for the specified section of road is 0.907 centerline miles or 4,788.96 feet.
4. **HAMILTON WAY (County Road Number 442-A)** from County Boundary east of Oakview Way (County Road Number 432) to County Boundary west of Toyon Way was re-logged. The County maintained mileage has increased 0.067 centerline miles or 351.20 feet, which reflects the re-logging. Total maintained mileage for the specified section of road is 0.127 centerline miles or 668 feet.
5. **HAMILTON WAY (County Road Number 442-B)** from County Boundary east of Lakeview Way to County Boundary southeast of Eastlake Way (County Road Number 441-B) was re-logged. The County maintained mileage has increased 0.008 centerline miles or 44.80 feet, which reflects the re-logging. Total maintained mileage for the specified section of road is 0.248 centerline miles or 1,312 feet.

COUNTY OF SAN MATEO
ROAD INVENTORY CORRECTION LIST – NO. 61
AS OF DECEMBER 31, 2011


(continued)


6. **OAK PARK WAY (County Road Number 457)** from Lakemead Way (County Road Number 461) to end of Oak Park Way at cul-de-sac (County Road Number 457) was re-logged. The County maintained mileage has increased 0.009 centerline miles or 46.87 feet, which reflects the re-logging. Total maintained mileage for the specified section of road is 0.519 centerline miles or 2,739.67 feet.
7. **SEVENTH (7TH) AVENUE (County Road Number 561-A)** from Middlefield Road (County Road Number 29-B) to Edison Way (County Road Number 1417) was re-logged. The County maintained mileage has increased 0.002 centerline miles or 8.45 feet, which reflects the re-logging. The total maintained mileage for the specified section of road is 0.412 centerline miles or 2,173.25 feet.
8. **SEVENTH (7TH) AVENUE (County Road Number 561-B)** from Fair Oaks Avenue (County Road Number 1416-B) to Bay Road (County Road Number 32-D) was re-logged. The County maintained mileage has increased 0.001 centerline miles or 5.80 feet, which reflect the re-logging. Total maintained mileage for the specified section of road is 0.271 centerline miles or 1,431.40 feet.
9. **FAIR OAKS AVENUE (County Road Number 1416-A)** from Marsh Road (County Road Number 31) to Edison Way (County Road Number 1417) / Ninth Avenue (County Road Number 684-A) was re-logged. The County maintained mileage has increased 0.015 centerline miles or 79.20 feet, which reflect the re-logging. Total maintained mileage for the specified section of road is 0.525 centerline miles or 2,772 feet.

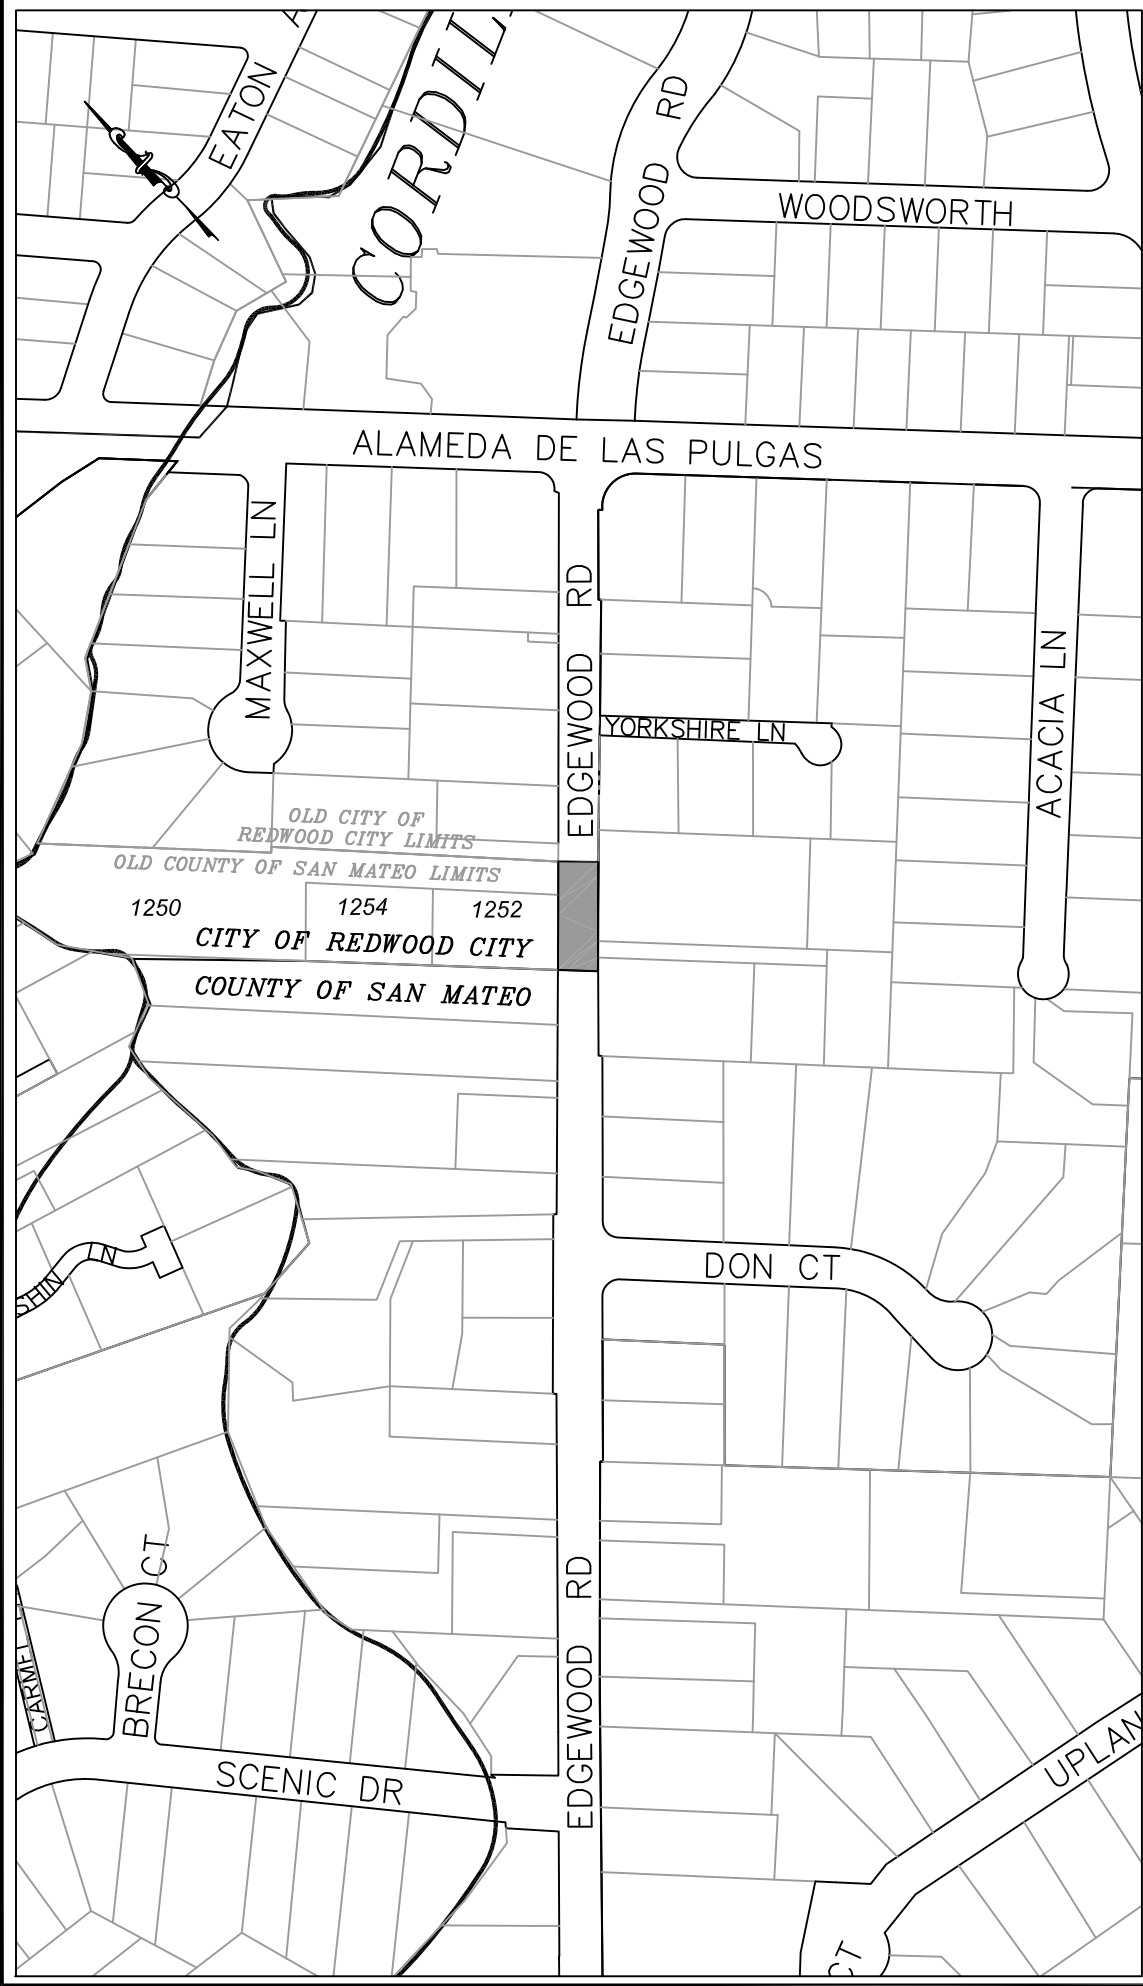

AREA OF ROAD ANNEXED TO CITY OF REDWOOD CITY

EDGEWOOD ROAD (COUNTY ROAD 24) ANNEXATION OF 1250, 1252 AND 1254 EDGEWOOD ROAD TO THE CITY OF REDWOOD CITY. ANNEXATION OF THE EXTERIOR BOUNDARIES OF 1250, 1252 AND 1254 EDGEWOOD ROAD AND THE ROADWAY FRONTING THESE PROPERTIES. LAFCO FILE NO. 11-01, RESOLUTION 1146

	DESIGNED BY: JS	EDGEWOOD ROAD, COUNTY ROAD NUMBER 24		SCALE: NONE
	CHECKED BY: WN	FROM 1250 EDGEWOOD ROAD TO 1254 EDGEWOOD ROAD		DATE: 12-29-2011
	DRAWN BY: JS	EDGEWOOD ROAD, ROAD NUMBER 24 ANNEX		FILE NO: COLLIER-BURNS
JAMES C. PORTER, DIRECTOR OF PUBLIC WORKS SAN MATEO COUNTY		555 COUNTY CENTER, 5TH FLOOR REDWOOD CITY, CALIFORNIA 94063-1665		

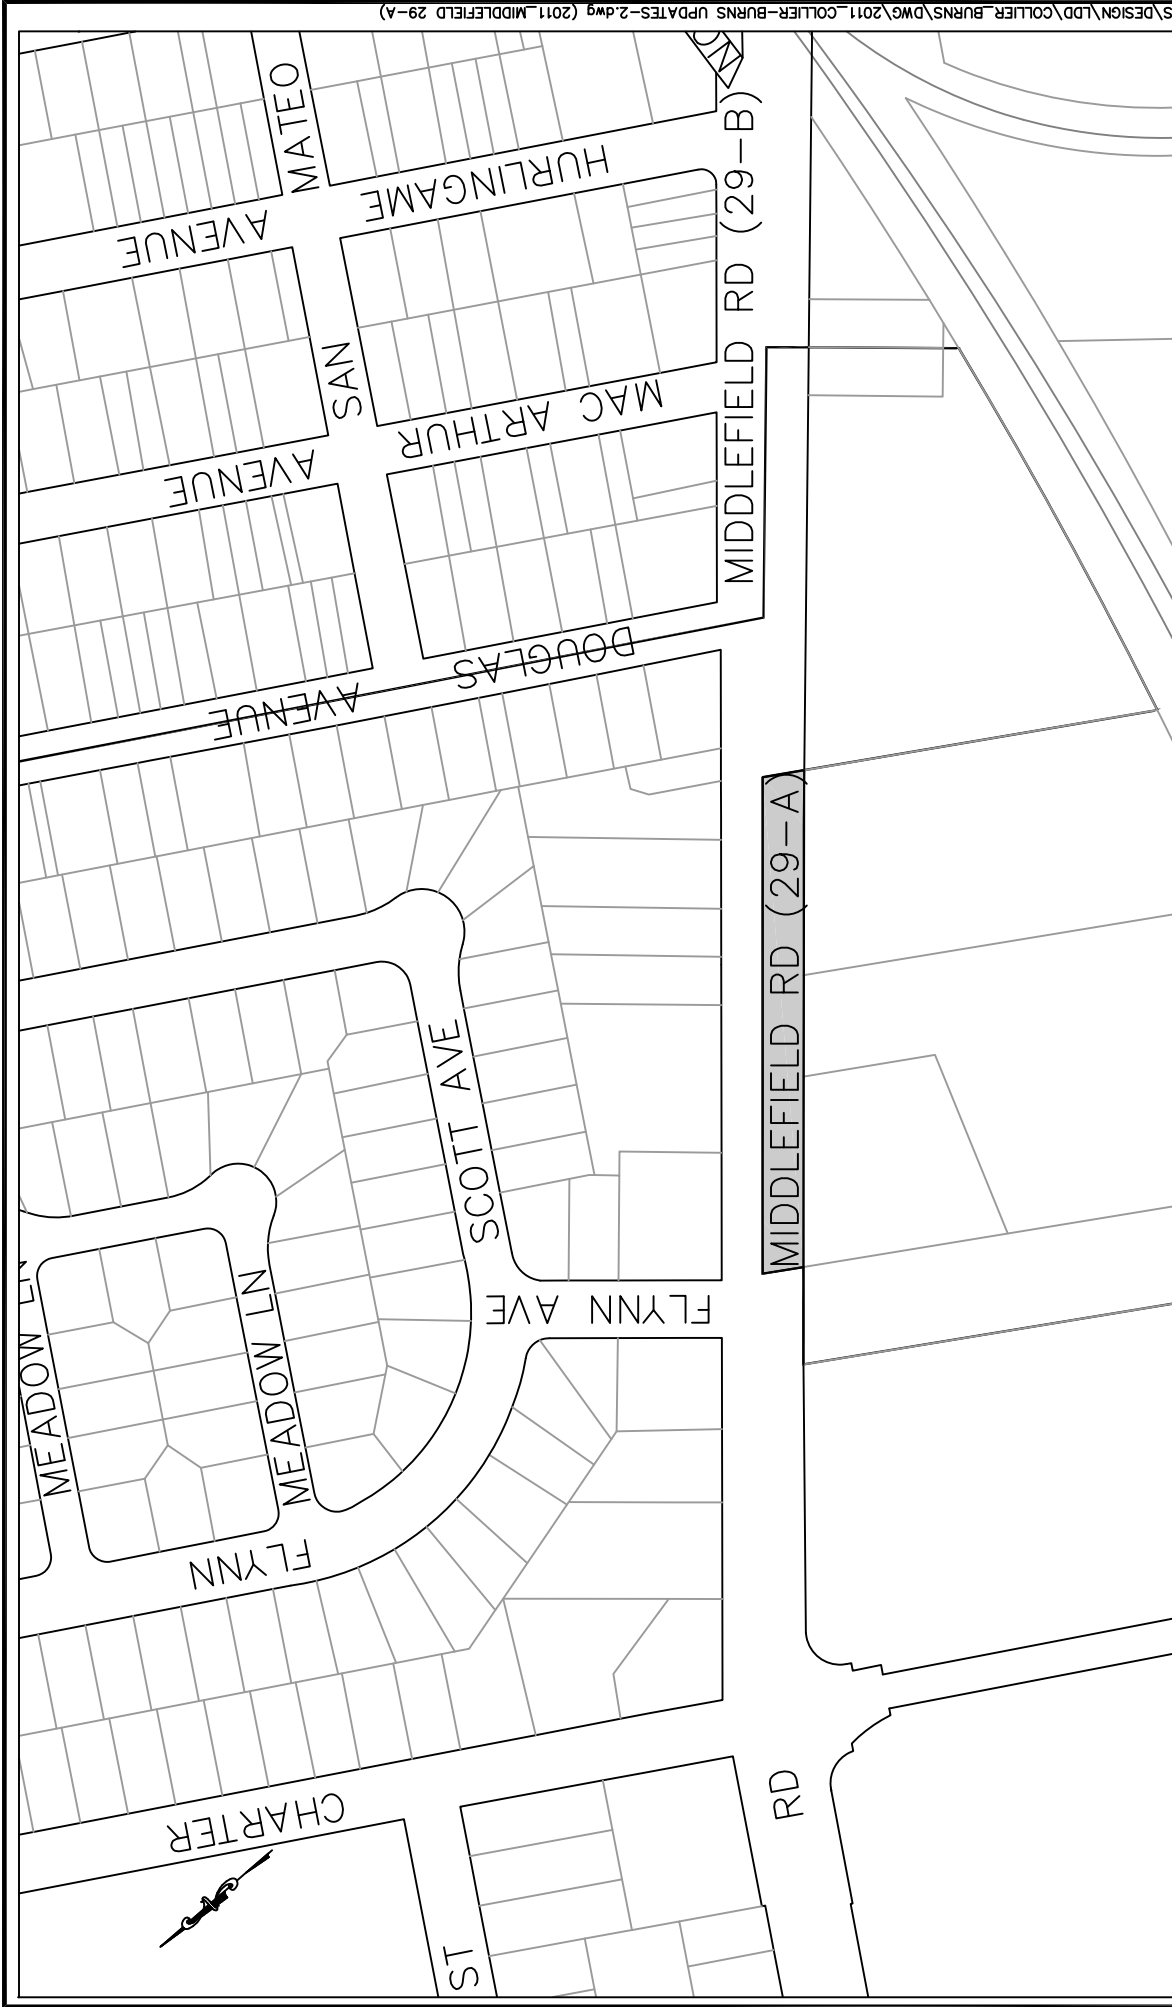

AREA OF ROAD RE-LOGGED


MIDDLEFIELD ROAD (COUNTY ROAD NUMBER 29-A) FROM COUNTY BOUNDARY 85.96 FEET WEST OF FLYNN AVENUE TO COUNTY BOUNDARY 198.53 FEET WEST OF DOUGLAS AVENUE (COUNTY ROAD NUMBER 635).

DESIGNED BY: JS	MIDDLEFIELD ROAD, COUNTY ROAD NUMBER 29-A	SCALE: NONE
CHECKED BY: WN	SOUTHERN HALF OF STREET FROM COUNTY BOUNDARY NEAR FLYNN AVENUE TO COUNTY BOUNDARY WEST OF DOUGLAS AVENUE	DATE: 12-29-2011
DRAWN BY: JS	MIDDLEFIELD ROAD, ROAD NUMBER 29-A RE-LOGGED	FILE NO: COLLIER-BURNS

JAMES C. PORTER, DIRECTOR OF PUBLIC WORKS
SAN MATEO COUNTY


555 COUNTY CENTER, 5TH FLOOR
REDWOOD CITY, CALIFORNIA 94063-1665




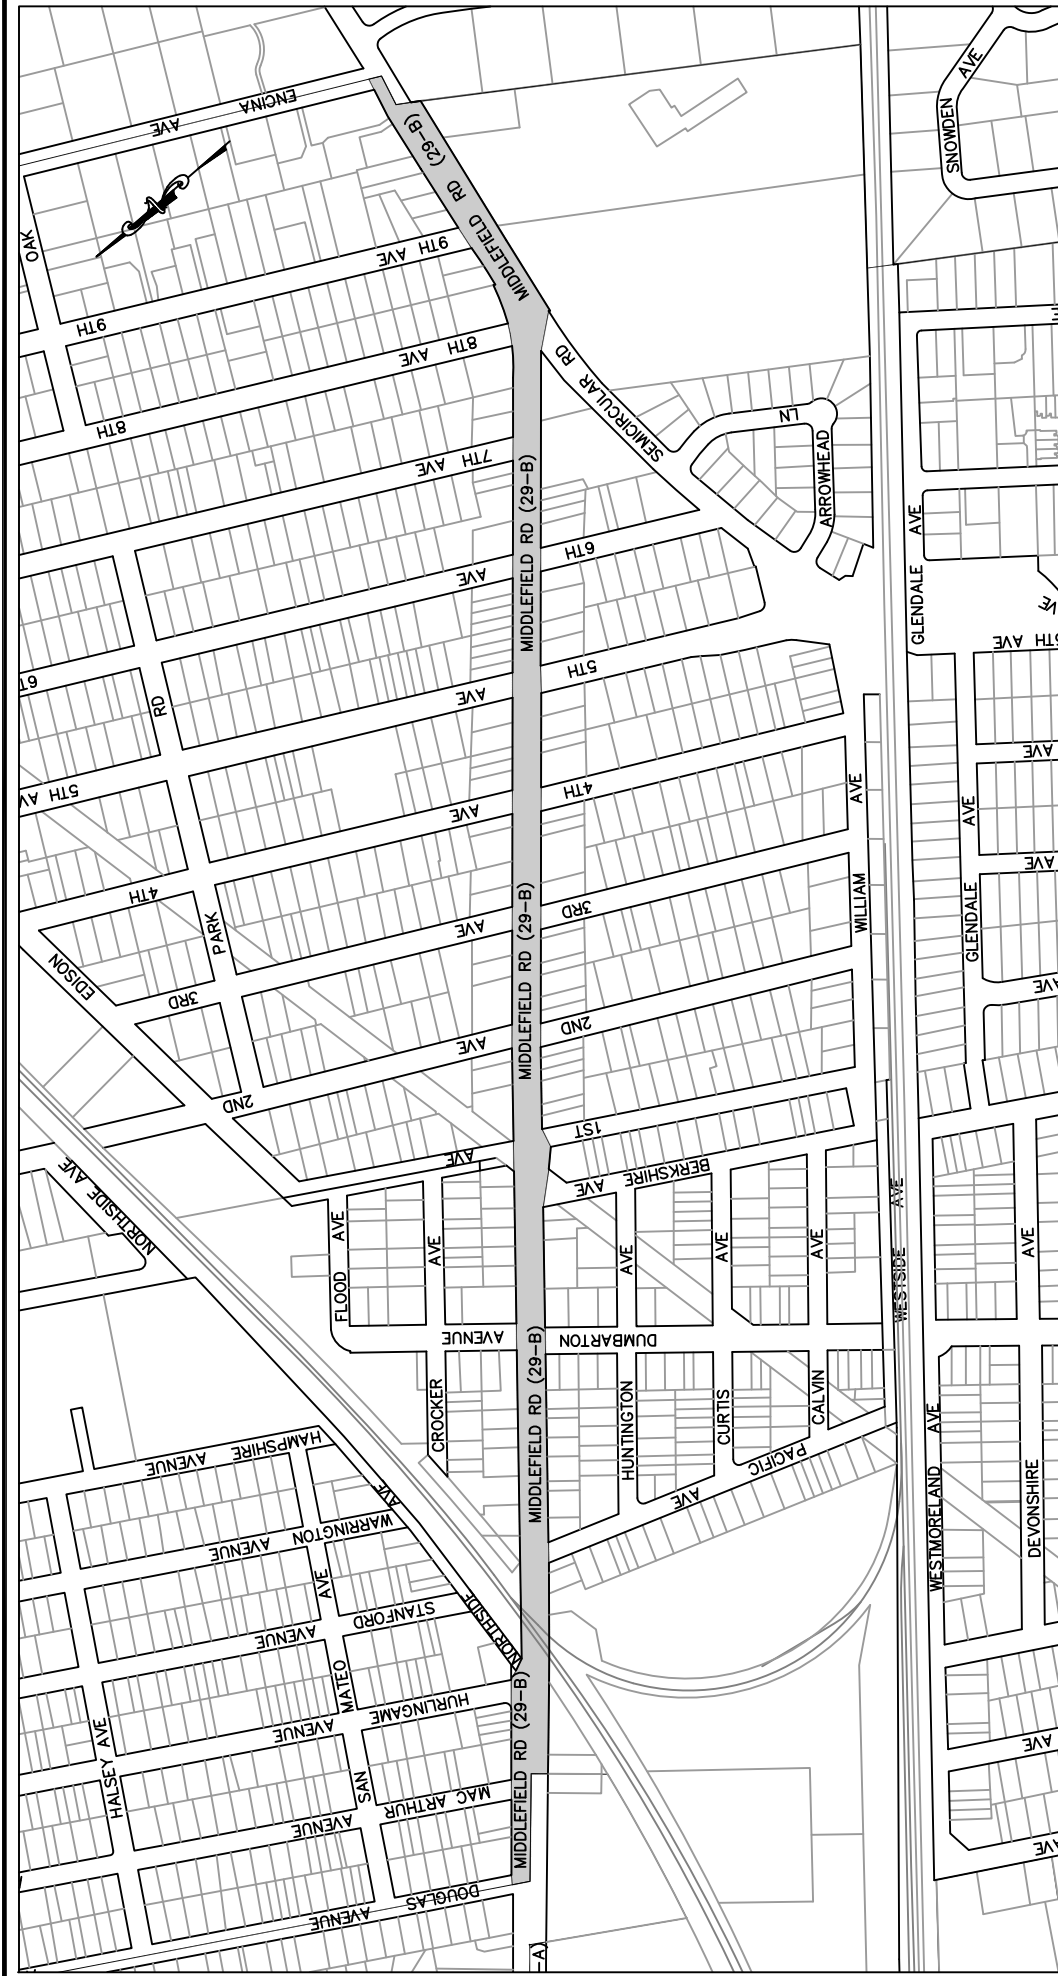

AREA OF ROAD RE-LOGGED

MIDDLEFIELD ROAD (COUNTY ROAD NUMBER 29-B), NORTHERN HALF OF STREET FROM DOUGLAS AVENUE (COUNTY ROAD NUMBER 635) TO MAC ARTHUR AVENUE (COUNTY ROAD NUMBER 740), FULL WIDTH OF STREET FROM MAC ARTHUR AVENUE (COUNTY ROAD NUMBER 740) TO 84.86 FEET WEST OF ENCINA AVENUE (COUNTY ROAD 697), AND NORTHERN HALF OF STREET FROM 84.86 FEET WEST OF ENCINA AVENUE (COUNTY ROAD 697) TO ENCINA AVENUE (COUNTY ROAD 697).

		DESIGNED BY: JS		MIDDLEFIELD ROAD, COUNTY ROAD NUMBER 29-B		SCALE: NONE
		CHECKED BY: WN		FROM DOUGLAS AVENUE TO ENCINA AVENUE		DATE: 12-29-2011
		DRAWN BY: JS		MIDDLEFIELD ROAD, ROAD NUMBER 29-B RE-LOGGED		FILE NO: COLLIER-BURNS
JAMES C. PORTER, DIRECTOR OF PUBLIC WORKS SAN MATEO COUNTY				555 COUNTY CENTER, 5TH FLOOR REDWOOD CITY, CALIFORNIA 94063-1665		

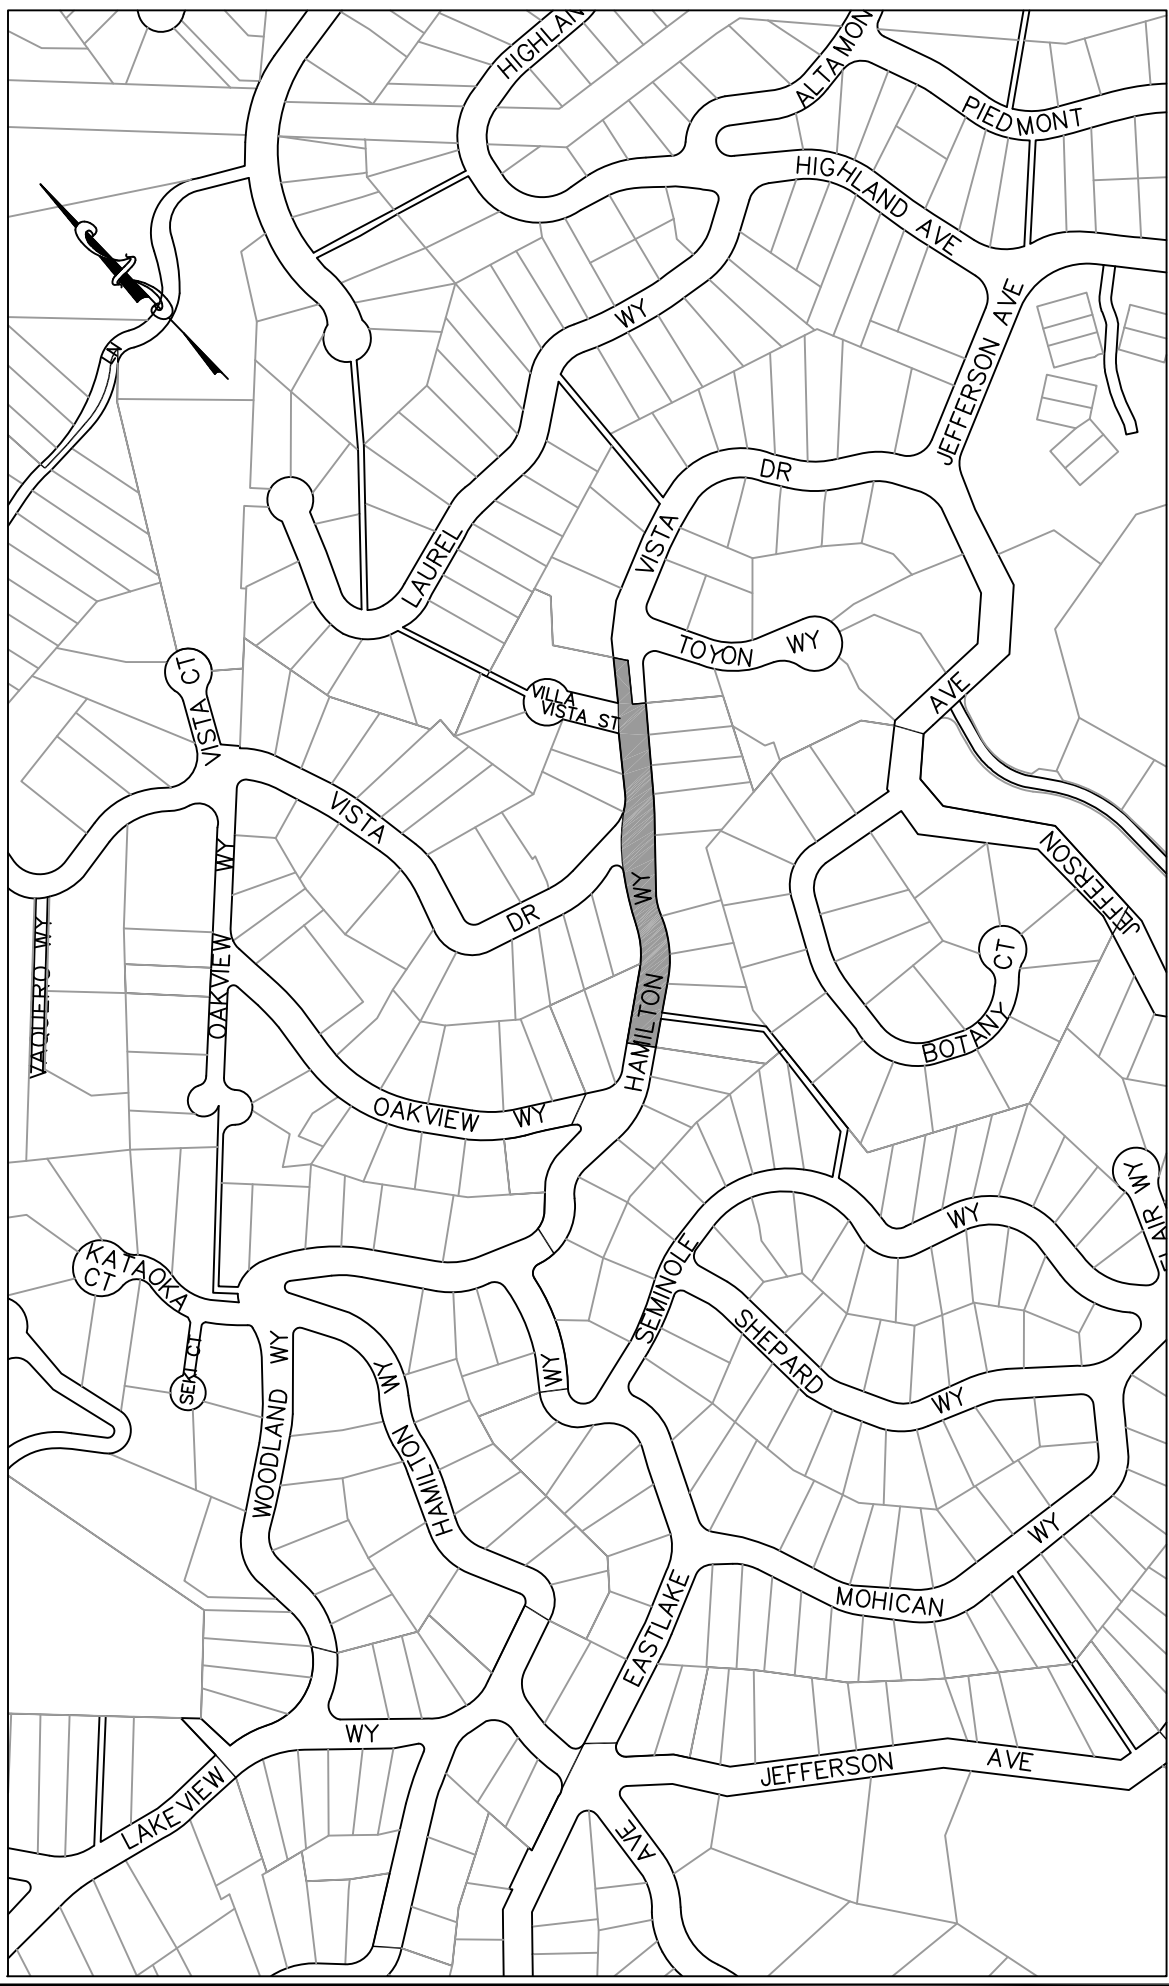


AREA OF ROAD RE-LOGGED

HAMILTON WAY (COUNTY ROAD NUMBER 442-A) FROM COUNTY BOUNDARY EAST OF OAKVIEW WAY (COUNTY ROAD NUMBER 432) TO COUNTY BOUNDARY WEST OF TOYON WAY.


	DESIGNED BY: JS	HAMILTON WAY, COUNTY ROAD NUMBER 442-A		SCALE: NONE
	CHECKED BY: WN	FROM COUNTY BOUNDARY EAST OF OAKVIEW WAY TO COUNTY BOUNDARY WEST OF TOYON WAY		DATE: 12-29-2011
	DRAWN BY: JS	HAMILTON WAY, ROAD NUMBER 442-A RE-LOGGED		FILE NO: COLLIER-BURNS

JAMES C. PORTER, DIRECTOR OF PUBLIC WORKS SAN MATEO COUNTY	555 COUNTY CENTER, 5TH FLOOR REDWOOD CITY, CALIFORNIA 94063-1665
---	---

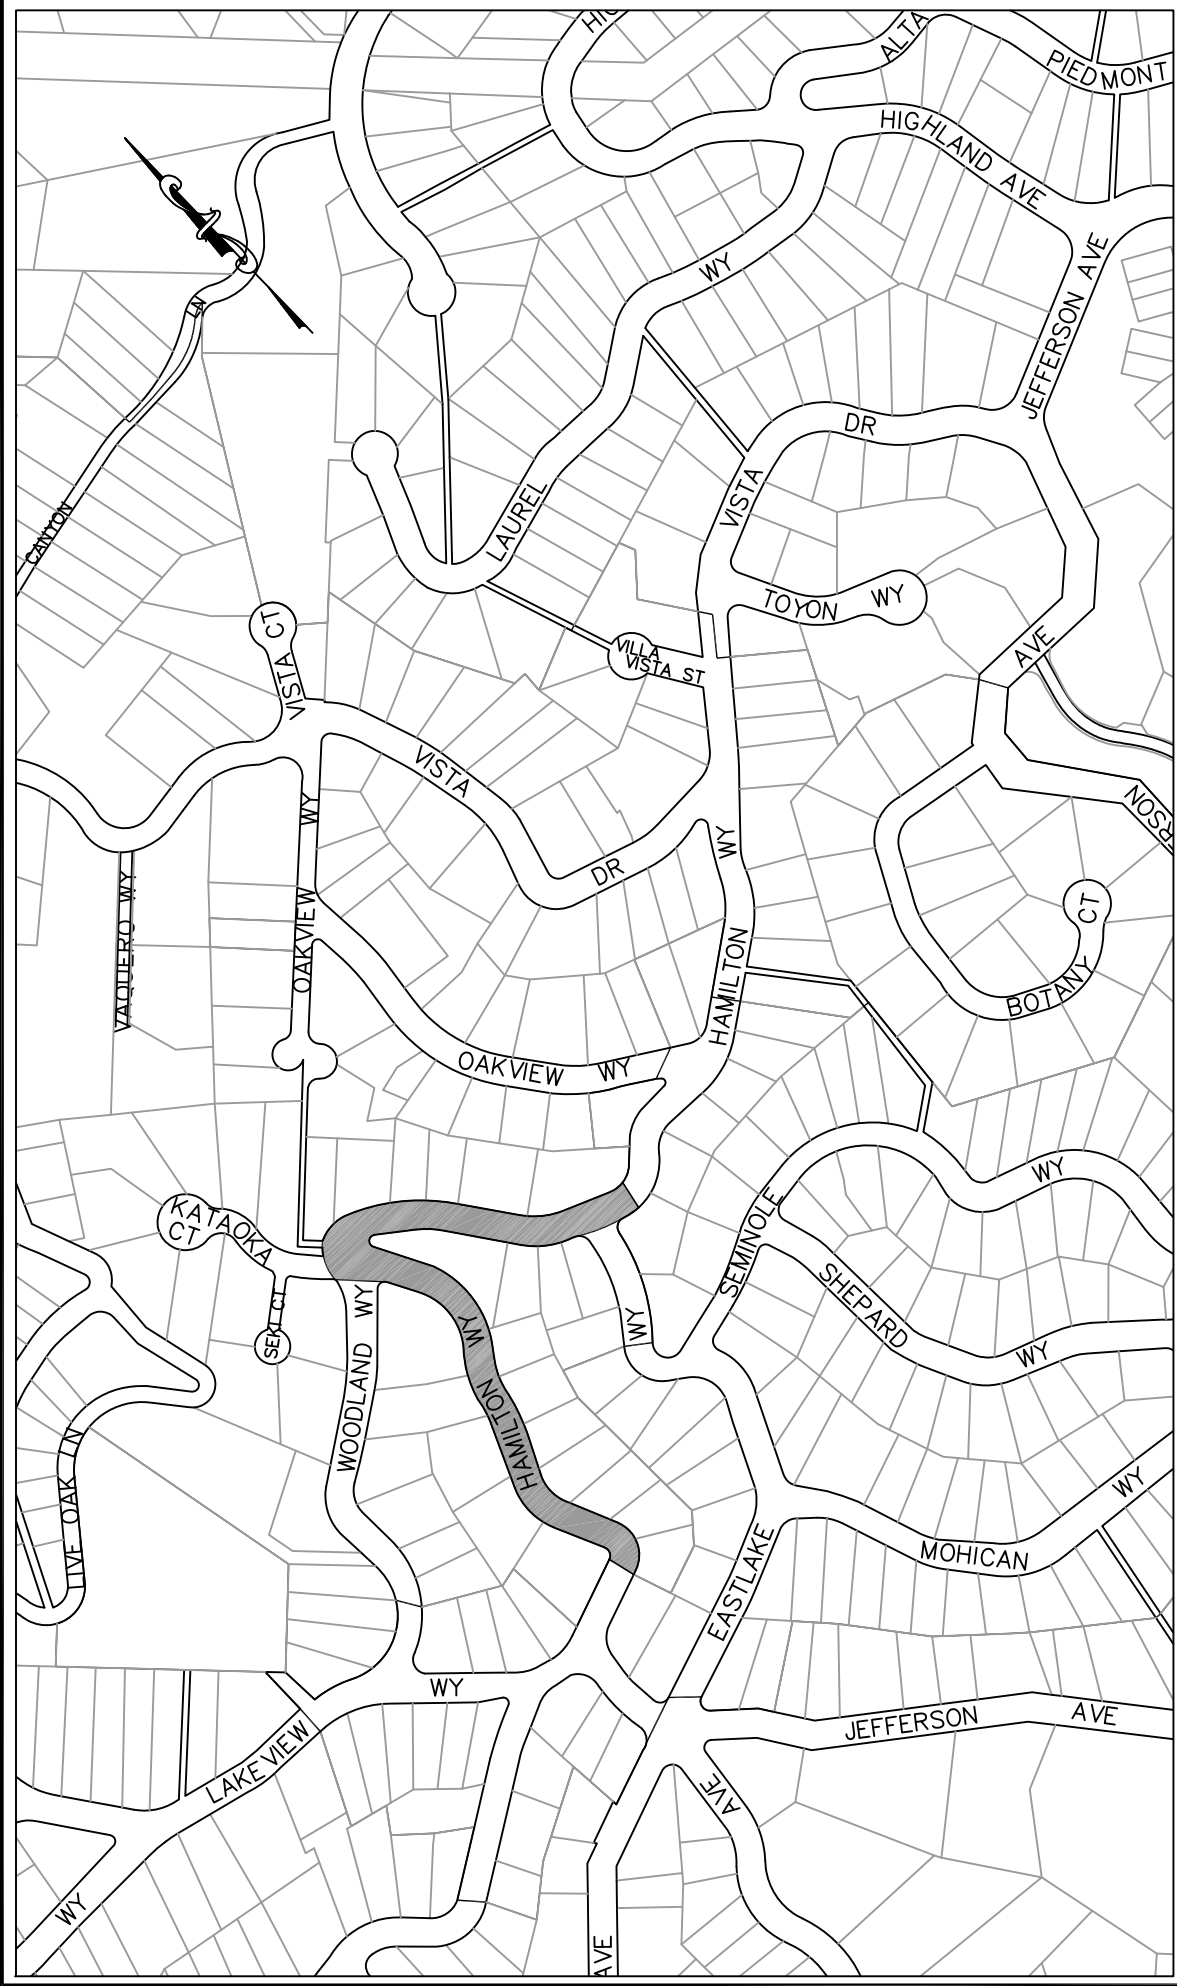

AREA OF ROAD RE-LOGGED

HAMILTON WAY (COUNTY ROAD NUMBER 442-B) FROM COUNTY BOUNDARY EAST OF LAKEVIEW WAY TO COUNTY BOUNDARY SOUTHEAST OF EASTLAKE WAY (COUNTY ROAD NUMBER 441-B).

	DESIGNED BY: JS	HAMILTON WAY, COUNTY ROAD NUMBER 442-B		SCALE: NONE
	CHECKED BY: WN	FROM COUNTY BOUNDARY EAST OF LAKEVIEW WAY TO COUNTY BOUNDARY SOUTHEAST OF EASTLAKE WAY		DATE: 12-29-2011
	DRAWN BY: JS	HAMILTON WAY, ROAD NUMBER 442-B RE-LOGGED		FILE NO: COLLIER-BURNS
JAMES C. PORTER, DIRECTOR OF PUBLIC WORKS SAN MATEO COUNTY		555 COUNTY CENTER, 5TH FLOOR REDWOOD CITY, CALIFORNIA 94063-1665		



AREA OF ROAD RE-LOGGED

OAK PARK WAY, (COUNTY ROAD NUMBER 457) FROM LAKEMEAD WAY (COUNTY ROAD NUMBER 461) TO END OF OAK PARK WAY AT CUL-DE-SAC (COUNTY ROAD NUMBER 457).



DESIGNED BY: JS

CHECKED BY: WN

DRAWN BY: JS

OAK PARK WAY, COUNTY ROAD NUMBER 457

FROM LAKEMEAD WAY TO END OF OAK PARK WAY AT CUL-DE-SAC

OAK PARK WAY, ROAD NUMBER 457 RE-LOGGED

SCALE: NONE

DATE: 12-29-2011

FILE NO: COLLIER-BURNS

JAMES C. PORTER, DIRECTOR OF PUBLIC WORKS
SAN MATEO COUNTY

555 COUNTY CENTER, 5TH FLOOR
REDWOOD CITY, CALIFORNIA 94063-1665



AREA OF ROAD RE-LOGGED

SEVENTH (7TH) AVENUE, (COUNTY ROAD NUMBER 561-A) FROM MIDDLEFIELD ROAD (COUNTY ROAD NUMBER 29-B) TO EDISON WAY (COUNTY ROAD NUMBER 1417).



DESIGNED BY: JS

CHECKED BY: WN

DRAWN BY: JS

SEVENTH (7TH) AVENUE, COUNTY ROAD NUMBER 561-A
FROM MIDDLEFIELD ROAD TO EDISON WAY

SEVENTH (7TH) AVENUE, ROAD NUMBER 561-A RE-LOGGED

SCALE: NONE

DATE: 12-29-2011

FILE NO: COLLIER-BURNS

JAMES C. PORTER, DIRECTOR OF PUBLIC WORKS
SAN MATEO COUNTY

555 COUNTY CENTER, 5TH FLOOR
REDWOOD CITY, CALIFORNIA 94063-1665



AREA OF ROAD RE-LOGGED

SEVENTH (7TH) AVENUE, (COUNTY ROAD NUMBER 561-B) FROM FAIR OAKS AVENUE (COUNTY ROAD NUMBER 1416-B) TO BAY ROAD (COUNTY ROAD NUMBER 32-D).



DESIGNED BY: JS

CHECKED BY: WN

DRAWN BY: JS

SEVENTH (7TH) AVENUE, COUNTY ROAD NUMBER 561-B

FROM FAIR OAKS AVENUE TO BAY ROAD

SEVENTH (7TH) AVENUE, ROAD NUMBER 561-B RE-LOGGED


SCALE: NONE

DATE: 12-29-2011

FILE NO: COLLIER-BURNS

JAMES C. PORTER, DIRECTOR OF PUBLIC WORKS
SAN MATEO COUNTY

555 COUNTY CENTER, 5TH FLOOR
REDWOOD CITY, CALIFORNIA 94063-1665

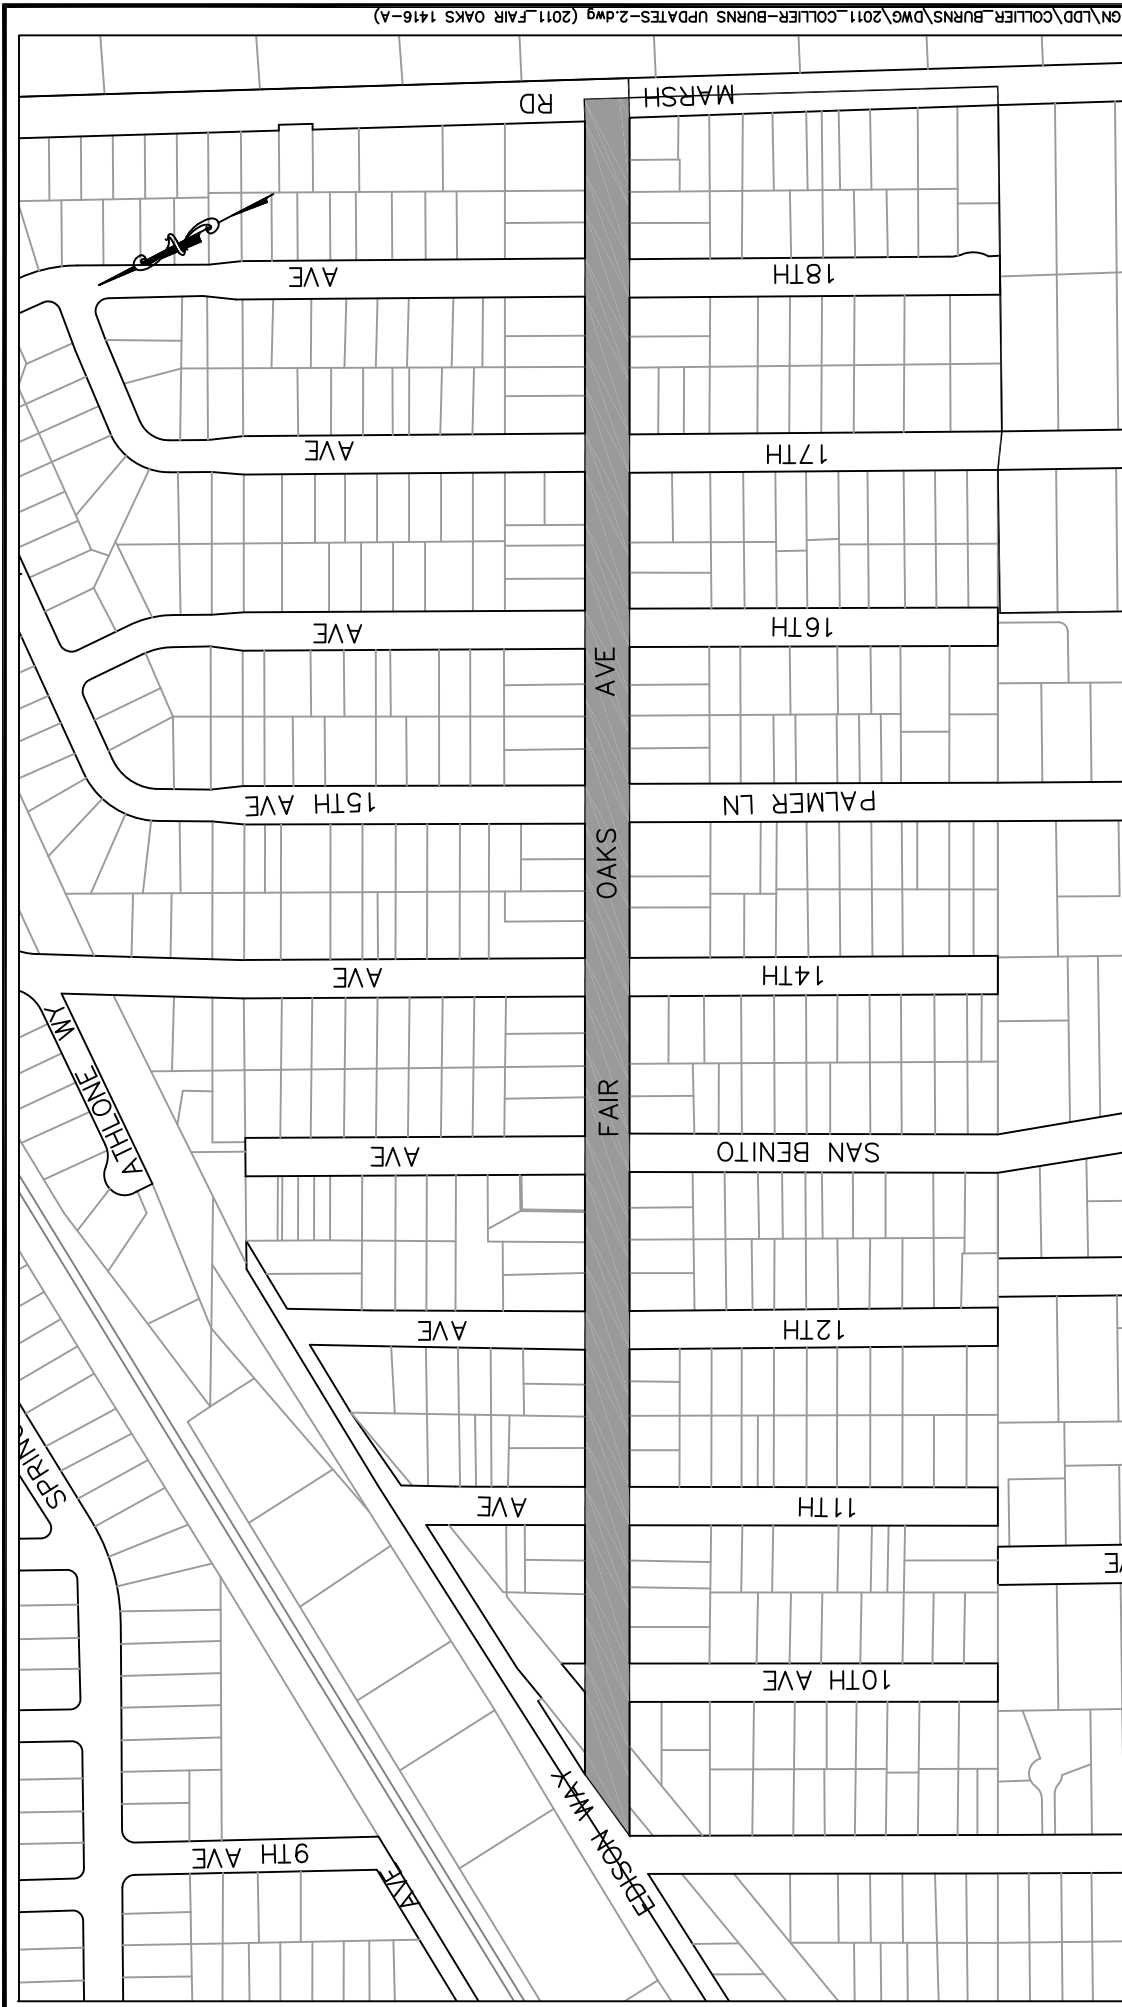

AREA OF ROAD RE-LOGGED

FAIR OAKS AVENUE (COUNTY ROAD NUMBER 1416-A) FROM MARSH ROAD (COUNTY ROAD NUMBER 31) TO EDISON WAY (COUNTY ROAD NUMBER 1417) / NINTH AVENUE (COUNTY ROAD NUMBER 684-A). THE COUNTY MAINTAINED MILEAGE HAS INCREASED 0.015 CENTERLINE MILES OR 79.20 FEET.



DESIGNED BY: JS

CHECKED BY: WN

DRAWN BY: JS

FAIR OAKS AVENUE, COUNTY ROAD NUMBER 1416-A
FROM EDISON WAY / NINTH AVENUE TO MARSH ROAD

SCALE: NONE

DATE: 12-29-2011

FILE NO: COLLIER-BURNS

JAMES C. PORTER, DIRECTOR OF PUBLIC WORKS
SAN MATEO COUNTY

555 COUNTY CENTER, 5TH FLOOR
REDWOOD CITY, CALIFORNIA 94063-1665