

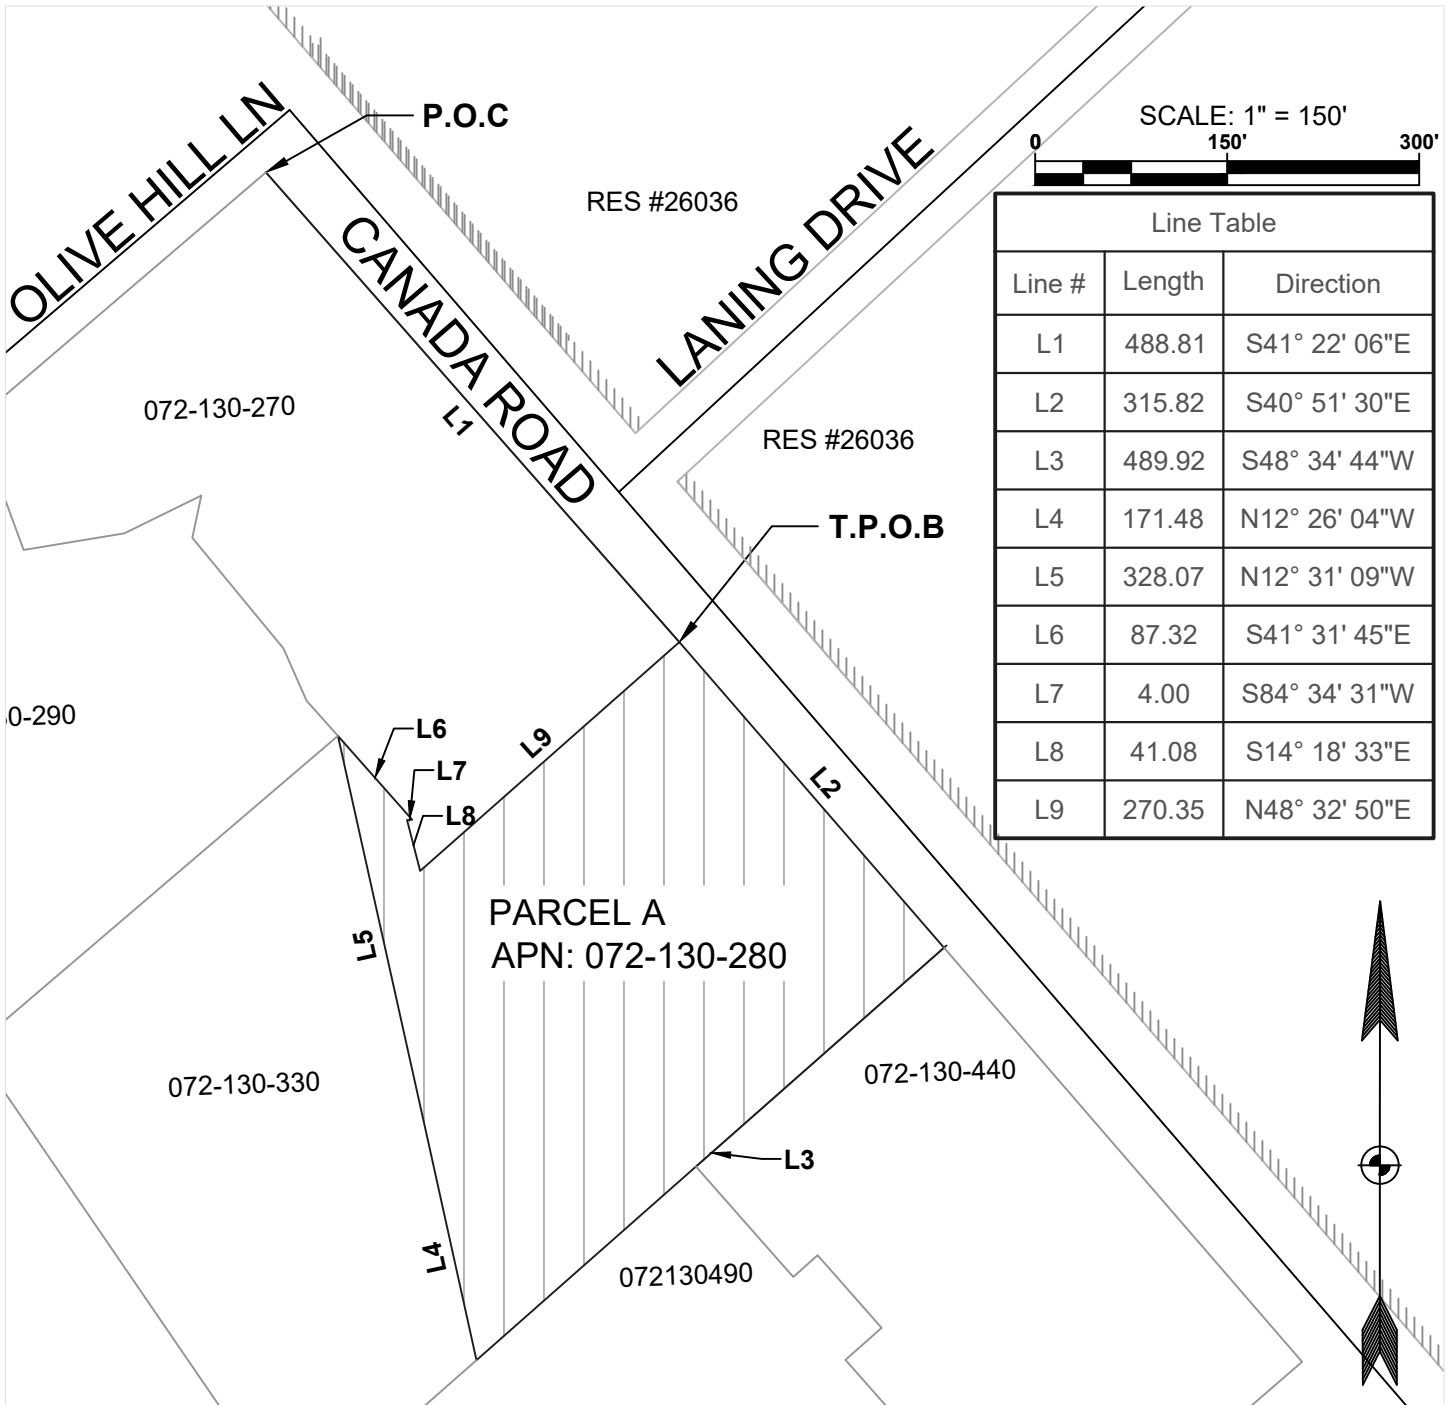


EXHIBIT "B"
ANNEXATION OF THE LANDS OF
TRUSTEES OF THE SHORIN
REVOCABLE TRUST TO THE FAIR
OAKS SEWER MAINTENANCE
DISTRICT
1166 CANADA ROAD
APN 072-130-280

LEGEND

- APN ASSESSOR'S PARCEL NUMBER
- RES# RESOLUTION NUMBER
-  PROPOSED ANNEXATION
-  F.O.S.M.D BOUNDARY



Line Table

Line #	Length	Direction
L1	488.81	S41° 22' 06"E
L2	315.82	S40° 51' 30"E
L3	489.92	S48° 34' 44"W
L4	171.48	N12° 26' 04"W
L5	328.07	N12° 31' 09"W
L6	87.32	S41° 31' 45"E
L7	4.00	S84° 34' 31"W
L8	41.08	S14° 18' 33"E
L9	270.35	N48° 32' 50"E