
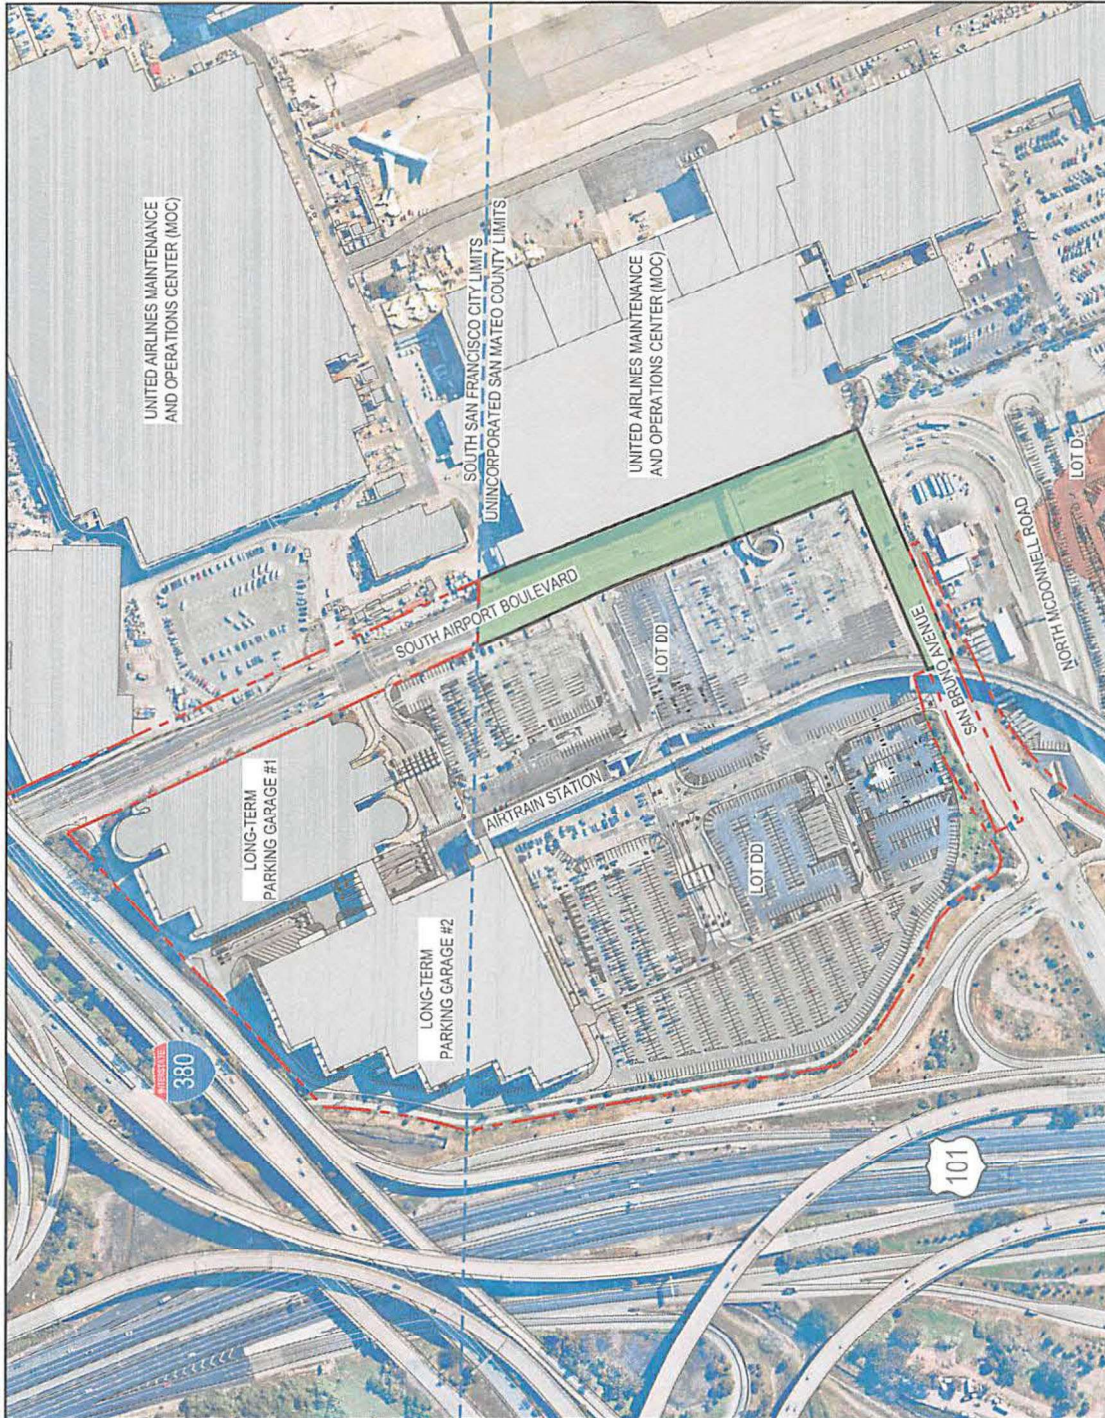


DRAWING LEGEND

	EXISTING ROADWAY
	EXISTING BUILDING - ON AIRPORT
	AIRPORT PROPERTY LINE
	RUNWAY PROTECTION ZONE (RPZ)
	SAN MATEO COUNTY QUITCLAIM AREA
	MUNICIPAL GOVERNMENT LIMITS

KEY MAP

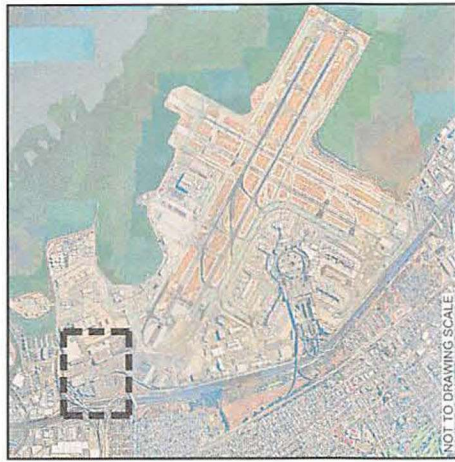

NOTE: THE AREA DEPICTED ON THIS ATTACHMENT IS AN APPROXIMATION OF THE LAND AREA COVERED BY THE QUITCLAIM DEED. THE PRECISE BOUNDARIES DEFINED BY A LEGAL DESCRIPTION WILL BE DOCUMENTED IN THE QUITCLAIM DEED.



ATTACHMENT A SEP. 2024

SAN MATEO COUNTY QUITCLAIM AREA
SAN BRUNO AVE. / SOUTH AIRPORT BLVD.

DRAFT WORKING DOCUMENT | NOT FOR DISSEMINATION