



EXHIBIT "B"



ANNEXATION OF THE LANDS OF BORS TO THE FAIR OAKS SEWER MAINTENANCE DISTRICT

620 WOODSIDE DRIVE

APN 069-141-140

LEGEND

- APN ASSESSOR'S PARCEL NUMBER
- RES# RESOLUTION NUMBER
- P.O.C POINT OF COMMENCEMENT
- T.P.O,B TRUE POINT OF BEGINNING
-  PROPOSED ANNEXATION
-  F.O.S.M.D BOUNDARY

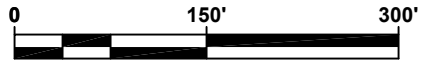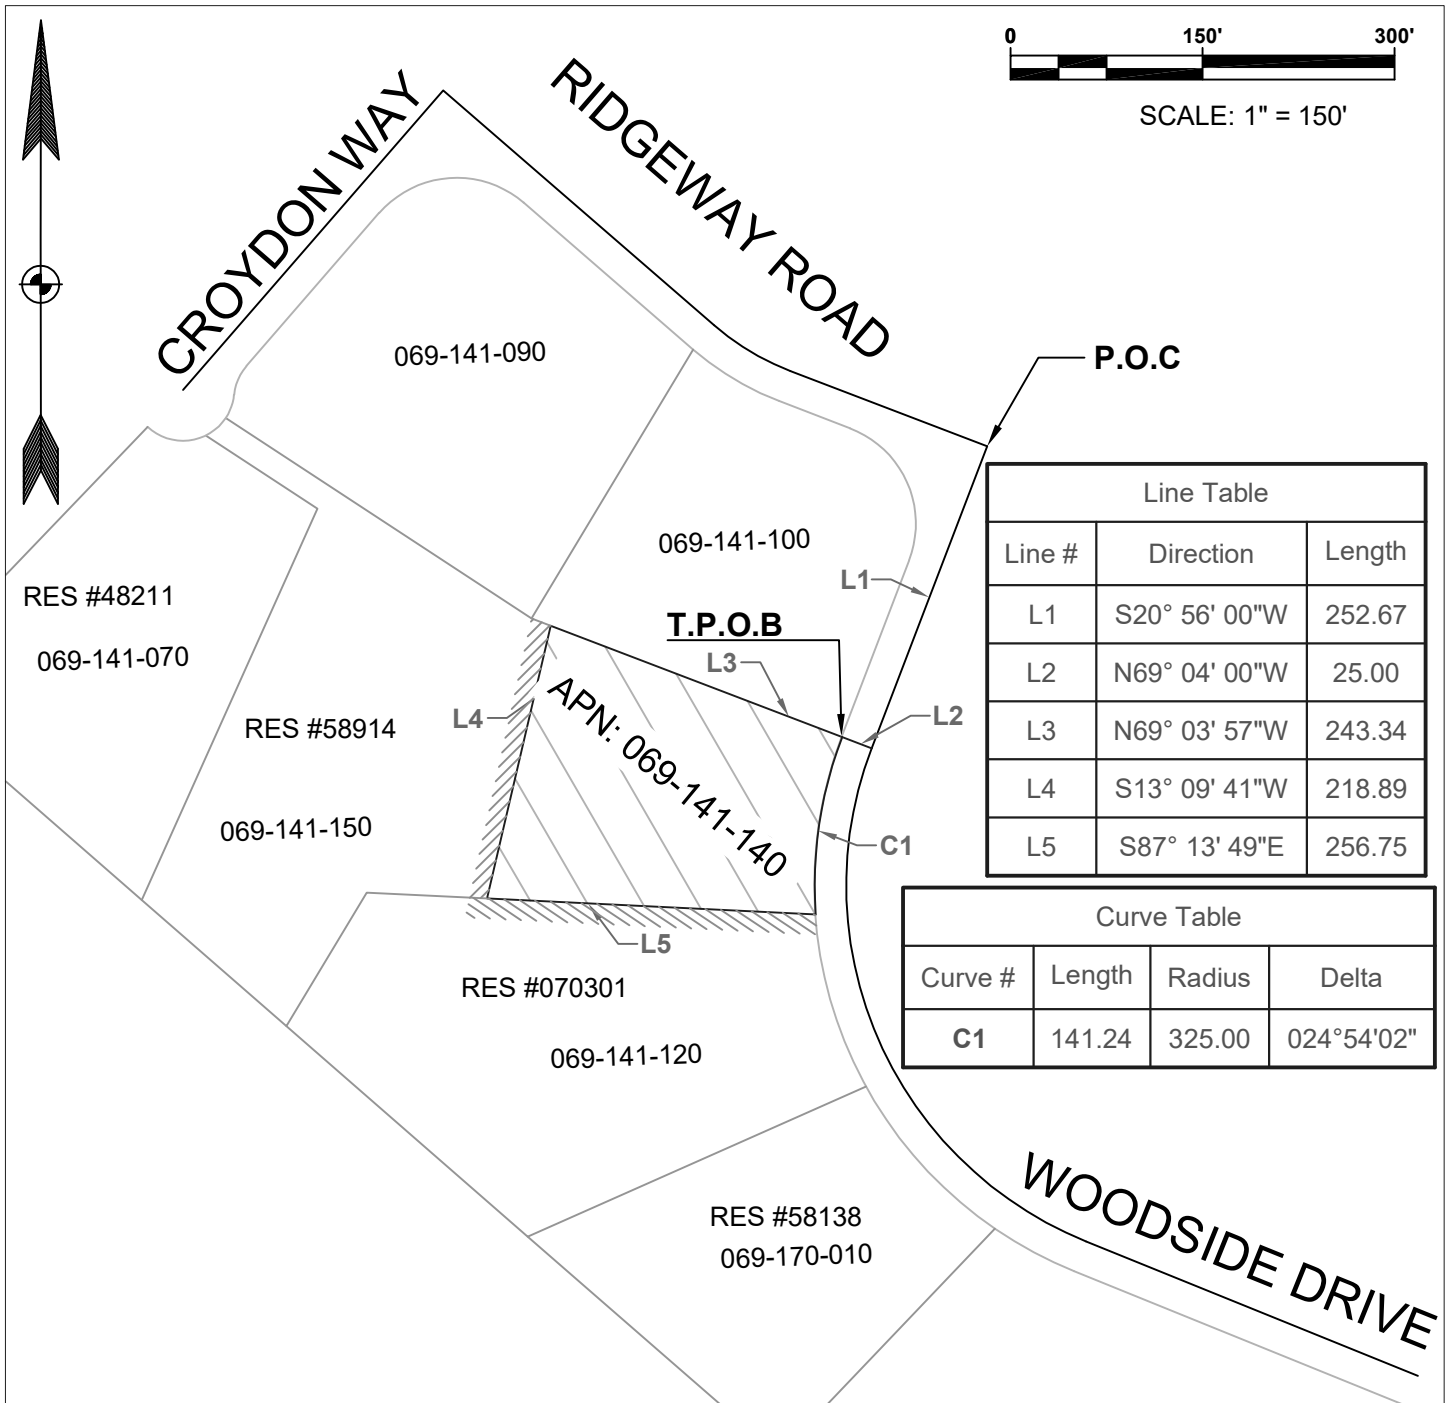

SCALE: 1" = 150'

Line Table		
Line #	Direction	Length
L1	S20° 56' 00"W	252.67
L2	N69° 04' 00"W	25.00
L3	N69° 03' 57"W	243.34
L4	S13° 09' 41"W	218.89
L5	S87° 13' 49"E	256.75

Curve Table			
Curve #	Length	Radius	Delta
C1	141.24	325.00	024°54'02"