

**FIRST AMENDMENT TO PERMIT AGREEMENT
No. 5345**

This First Amendment to Permit Agreement ("First Amendment"), dated for reference purposes only as of April 9, 2019, is by and between the COUNTY OF SAN MATEO, a political subdivision of the State of California ("County" or "Permitter"), and NEW CINGULAR WIRELESS PCS, LLC, a Delaware limited liability company ("Permittee").

Recitals

A. As authorized by San Mateo County Resolution No. 71992, County and Permittee entered into a Permit Agreement, dated for reference purposes only as of June 19, 2012 (the "Permit"), which enabled Permittee to use a portion of the San Mateo County Event Center, located at 2495 South Delaware Street, San Mateo, California (the "Property"), consisting of (i) approximately 2,500 square feet of ground space, (ii) one (1) pre-fabricated equipment shelter, (iii) one (1) 70' high monopine, and (iv) the non-exclusive right of access over and through such portions of the Property as is necessary for Permittee's Use (collectively, the "Premises").

B. In connection with use of the Premises, and for the Term of the Permit, Permitter granted Permittee a non-exclusive and non-possessory license co-terminus with the Permit for the placement and use of wiring and conduit.

C. The Permit expired on June 30, 2017, but remains in effect under the holdover provision set forth in Section 26 (Holding Over) of the Permit.

D. County and Permittee desire to amend the Permit to extend the Term, modify the equipment, and increase the Base Permit Fee accordingly.

Agreement

For good and valuable consideration as hereinafter set forth, the sufficiency of which is hereby acknowledged, the parties agree as follows:

1. **Use.** County hereby grants Permittee the right to modify the wireless communication site as shown in the attached plans drawn by Joseph J. Fitzsimons dated June 11, 2018. The project scope will consist of the following:
 - i. Swap (8) Existing Antennas for (8) New Proposed Antennas
 - ii. Swap (4) RRUS 12 B2 with (4) Proposed RRUS 4415 B25 near antennas;
 - iii. Install (2) Proposed Diplexers
 - iv. Install (3) Proposed RRUS 4478 B14 near antennas
 - v. Install (4) Proposed RRUS 4426 B5 near antennas

- vi. Install (4) Proposed RRUS 4478 B5 within existing shelter
- vii. Install (4) Proposed RRUS E2 within existing shelter
- viii. Install (2) Proposed 5216 within existing rack
- ix. Install (4) Proposed XMU within existing rack
- x. Install (1) Proposed Rectifier within existing cabinet
- xi. Remove (8) Existing RRUW (1900) in existing shelter
- xii. Remove (2) Existing DUS41 within existing rack
- xiii. Remove (2) Existing DUW for UMTS 1900 within existing rack
- xiv. Remove (1) Existing DUL within existing rack
- xv. Install (1) Proposed DC 6 (Squid) on Tower @ 52' RAD
- xvi. Install (1) Proposed .4" fiber trunk and (4) proposed .8" DC power trunk within Existing Monopole.

The installation, construction, and/or modification of equipment/facilities as described herein is subject to the issuance of a use permit and/or building permit as may be required and issued by the San Mateo County Department of Planning and Building. Permittee shall obtain all necessary governmental approvals and permits prior to commencing any improvements or modifications, and shall provide Permittor with ten (10) days written notice prior to the start of construction.

2. **Term.** Any reference to the Term in the Permit notwithstanding, the expiration date of the Permit is hereby extended to June 30, 2022.
3. **Option to Extend Term.** Permittee shall have the right to further extend the Term for one period of five (5) years beyond June 30, 2022 ("Extension Option"). If Permittee is not then in material default under the terms of the Permit as Amended, Permittee, at its sole discretion, may exercise the Extension Option, if at all, only by giving written notice to Permittor no later than September 30, 2023, but not sooner than July 1, 2023.
4. **Base Permit Fee.** Any references to the Base Permit Fee of the Permit as Amended notwithstanding, effective on the Effective Date (as defined herein), the Base Permit Fee shall increase to Five Thousand Five Hundred and NO/100 Dollars (\$5,500.00), which rate shall be subject to adjustment in accordance with Section 7C. (Base Permit Fee Adjustment) of the Permit.
5. **Notice.** Section 28 of the Permit is hereby revised to change the Permittee's and Permittor's notice addresses to the following:

If to Permittee:

New Cingular Wireless PCS, LLC
Attn: Network Real Estate Administration
Re: Cell Site # CCL05203 Cell Site Name: Bay Meadows (CA)
Fixed Asset # 10150795
1025 Lenox Park Blvd NE, 3rd Floor
Atlanta, Georgia 30319

With a copy to:

New Cingular Wireless PCS, LLC
Attn.: Legal Dept – Network Operations
Re: Cell Site # CCL05203 Cell Site Name: Bay Meadows (CA)
Fixed Asset # 10150795
208 S. Akard Street
Dallas, TX 75202-4206

If to Permitter:

San Mateo County Events Center
Accounts Receivable (Ref. No. 5345)
2495 S. Delaware Street
San Mateo, CA 94403

With a copy to:

County of San Mateo
County Manager's Office
Real Property Division
555 County Center, 4th Floor
Redwood City, CA 94063

6. **Effective Date; Approval.** This First Amendment shall become effective (the "Effective Date") when the County Board of Supervisors adopts a resolution authorizing the execution of this First Amendment, and this First Amendment is duly executed by the County and delivered to Permittee.

NOTWITHSTANDING ANYTHING TO THE CONTRARY CONTAINED IN THIS FIRST AMENDMENT, PERMITTOR ACKNOWLEDGES AND AGREES THAT NO OFFICER OR EMPLOYEE OF COUNTY HAS AUTHORITY TO COMMIT COUNTY HERETO UNLESS AND UNTIL THE COUNTY BOARD OF SUPERVISORS HAS ADOPTED A RESOLUTION AUTHORIZING THE EXECUTION OF THIS FIRST AMENDMENT TO THE PERMIT. THEREFORE, ANY OBLIGATIONS OR LIABILITIES OF COUNTY HEREUNDER ARE CONTINGENT UPON ADOPTION OF SUCH A RESOLUTION, AND THIS FIRST AMENDMENT SHALL BE NULL AND VOID UNLESS THE BOARD OF SUPERVISORS ADOPTS A RESOLUTION AUTHORIZING THE EXECUTION OF THIS FIRST AMENDMENT. APPROVAL OF THIS FIRST AMENDMENT BY ANY DEPARTMENT, COMMISSION OR AGENCY OF COUNTY SHALL NOT

BE DEEMED TO IMPLY THAT SUCH RESOLUTION WILL BE ADOPTED, NOR WILL ANY SUCH APPROVAL CREATE ANY BINDING OBLIGATIONS ON COUNTY.

7. **Counterparts.** This First Amendment may be executed in two or more counterparts, each of which shall be deemed an original, but all of which taken together shall constitute one and the same instrument.
8. **No Further Amendments; Conflicts.** All the terms and conditions of the Permit remain in full force and effect except as expressly amended herein. The Permit as amended by this First Amendment constitutes the entire agreement between County and Permittee and may not be modified except by an instrument in writing duly executed by the parties hereto. In the event of any conflict between the terms of the Permit and the terms of this First Amendment, the terms of this First Amendment shall control.

Balance of Page Intentionally Blank

County and Permittee have executed this First Amendment to Permit Agreement as of the date first written above.

PERMITTEE:

NEW CINGULAR WIRELESS PCS, LLC,
a Delaware Limited Liability Company

By: AT&T Mobility Corporation
Its: Manager

By: _____

Name: Michael Guilbord
Director

Title: Construction & Engineering

COUNTY:

COUNTY OF SAN MATEO,
a political subdivision of the State of California

By: _____
Carole Groom
President, Board of Supervisors

Attest:

Clerk of the Board

Resolution No.: _____

1. PLANS ARE INTENDED TO BE DIAGRAMMATIC OUTLINE ONLY, UNLESS NOTED OTHERWISE. THE WORK SHALL INCLUDE FURNISHING MATERIALS, EQUIPMENT, APPURTENANCES AND LABOR NECESSARY TO COMPLETE ALL INSTALLATIONS AS INDICATED ON THE DRAWINGS.

- PLANS ARE INTENDED TO BE CADASTRATIC OUTLINE ONLY. UNLESS NOTED OTHERWISE, THE WORK SHALL INCLUDE FURNISHING MATERIALS, EQUIPMENT, APPURTENANCES AND LABORS NECESSARY TO COMPLETE ALL INSTALLATIONS AS INDICATED ON THE DRAWINGS.
- THE CONTRACTOR SHALL OBTAIN ANY WRITING, AUTHORIZATION TO PROCEED BEFORE STARTING WORK ON ANY ITEM NOT CLEARLY DENIED OR DEFINED BY THE CONTRACT DOCUMENTS.
- THE CONTRACTOR SHALL CONTACT US (UNDERGROUND SERVICE ALERT) AT (800) 337-7400, FOR UTILITY LOCATIONS, 48 HOURS BEFORE PROCEEDING WITH ANY EXCAVATION, SITE WORK OR CONSTRUCTION.
- THE CONTRACTOR SHALL INSTALL ALL EQUIPMENT AND MATERIALS IN ACCORDANCE WITH MANUFACTURER'S RECOMMENDATIONS UNLESS SPECIFICALLY INDICATED OTHERWISE, OR WHERE LOCAL CODES OR REGULATIONS HAVE PRECEDENCE.
- ALL CONSTRUCTION SHALL BE IN ACCORDANCE WITH THE O.C. / U.S.C.'S REQUIREMENTS REGARDING EARTHQUAKE RESISTANCE, FOR, BUT NOT LIMITED TO, PILING, BEAM, BRIDGES, CEILING GRID, INTERIOR PARTITIONS, AND MECHANICAL EQUIPMENT. ALL WORK MUST COMPLY WITH LOCAL EARTHQUAKE CODES AND REGULATIONS.
- REMARKS OF THIS NORTH, OTHER THAN THOSE FOUND ON THE PLOT OF SURVEY DRAWINGS, SHALL NOT BE USED TO IDENTIFY OR ESTABLISH BEARING OF THE NORTH AT THE SITE. THE CONTRACTOR SHALL RELY SOLELY ON THE PLOT OF SURVEY DRAWING AND ANY SURVEYOR'S MARKINGS AT THE SITE FOR THE ESTABLISHMENT OF TRUE NORTH, AND SHALL NOTIFY THE ARCHITECT / ENGINEER PRIOR TO PROCEEDING WITH THE WORK IF ANY DISCREPANCY IS FOUND BETWEEN THE VARIOUS ELEMENTS OF THE WORKING DRAWINGS AND THE TRUE NORTH ORIENTATION AS SHOWN ON THE CIVIL SURVEY. THE CONTRACTOR SHALL ASSUME RESPONSIBILITY FOR FAILURE TO NOTIFY THE ARCHITECT / ENGINEER.
- THE BUILDING DEPARTMENT ISSUING THE PERMITS SHALL BE NOTIFIED AT LEAST TWO WORKING DAYS PRIOR TO THE COMMENCEMENT OF WORK, OF AS OTHERWISE SPECIFIED BY THE CODE ENFORCEMENT OFFICIAL HAVING JURISDICTION.
- DONOT BECAUSE OF COLLAPSE BEFORE THE PROPERTY LINES OR LEASE LINES, UNLESS OTHERWISE NOTED.
- ALL EXISTING UTILITIES, FACILITIES, CONDITIONS, AND THEIR DIMENSIONS SHOWN ON THE PLAN HAVE BEEN PLOTTED FROM AVAILABLE RECORDS. THE ARCHITECT / ENGINEER AND THE OWNER ASSUME NO RESPONSIBILITY WHATSOEVER AS TO THE SUFFICIENCY OR THE ACCURACY OF THE INFORMATION SHOWN ON THE PLANS, OR THE MANNER OF THEIR REMOVAL OR ADJUSTMENT. CONTRACTOR SHALL BE RESPONSIBLE FOR DETERMINING EXACT LOCATION OF ALL EXISTING UTILITIES AND FACILITIES PRIOR TO START OF CONSTRUCTION. CONTRACTOR SHALL ALSO OBTAIN FROM EACH UTILITY COMPANY DETAILED INFORMATION RELATIVE TO WORKING SCHEDULES AND METHODS OF REMOVING OR ADJUSTING EXISTING UTILITIES.
- CONTRACTOR SHALL VERIFY ALL EXISTING UTILITIES, BOTH HORIZONTAL AND VERTICAL, PRIOR TO THE START OF CONSTRUCTION. ANY DISCREPANCIES OR DOUBTS AS TO THE INTERPRETATION OF PLANS SHOULD BE IMMEDIATELY REPORTED TO THE ARCHITECT / ENGINEER FOR RESOLUTION AND INSTRUCTION, AND NO FURTHER WORK SHALL BE PERFORMED UNTIL THE DISCREPANCY IS CHECKED AND CORRECTED BY THE ARCHITECT / ENGINEER. FAILURE TO SECURE SUCH INSTRUCTION MEANS CONTRACTOR WILL HAVE WORKED AT THEIR OWN RISK AND EXPENSE.
- ALL NEW AND EXISTING UTILITY STRUCTURES ON SITE AND IN AREAS TO BE DISTURBED BY CONSTRUCTION SHALL BE ADJUSTED TO FINISH ELEVATIONS PRIOR TO FINAL INSPECTION OF WORK.
- ANY DEAN AND/OR FIELD THE ENGINEERED / DISTURBED DURING CONSTRUCTION SHALL BE RETURNED TO ITS ORIGINAL CONDITION PRIOR TO COMPLETION OF WORK. SIZE, LOCATION AND TYPE OF ANY UNDERGROUND UTILITIES OR IMPROVEMENTS SHALL BE ACCURATELY NOTED AND PLACED ON "AS BUILT" DRAWINGS BY GENERAL CONTRACTOR, AND REFER TO THE ARCHITECT / ENGINEER AT COMPLETION OF PROJECT.
- ALL EMPLOYER EXCAVATIONS FOR THE RESTORATION OF FOUNDATIONS, UTILITIES, ETC. SHALL BE PROPERLY LAID BACK OR BROCED IN ACCORDANCE WITH CORRECT OCCUPATIONAL SAFETY AND HEALTH ADMINISTRATION (OSHA) REQUIREMENTS.
- INCLUDE MISC. ITEMS PER ASIT SPECIFICATIONS

APPLICABLE CODES, REGULATIONS AND STANDARDS:

- 3.1. SUBCONTRACTOR'S WORK SHALL COMPLY WITH ALL APPLICABLE NATIONAL, STATE, AND LOCAL CODES AS ADOPTED BY THE LOCAL AUTHORITY HAVING JURISDICTION (AUGUST 1991 EDITION).
- 3.2. THE EDITION OF THE AIA ADOPTED CODES AND STANDARD IN EFFECT ON THE DATE OF CONTRACT AWARD SHALL GOVERN THE DESIGN.
- 3.3. SUBCONTRACTOR'S WORK SHALL COMPLY WITH THE LATEST EDITION OF THE FOLLOWING STANDARDS:
 - 3.3.1. AMERICAN CONCRETE INSTITUTE (ACI) 318, BUILDING CODE REQUIREMENTS FOR STRUCTURAL CONCRETE
 - 3.3.2. AMERICAN INSTITUTE OF STEEL CONSTRUCTION (AISC), MANUAL OF STEEL CONSTRUCTION, AND 8TH EDITION
 - 3.3.3. TELECOMMUNICATIONS INDUSTRY ASSOCIATION (TIA) 222-G, STRUCTURAL STANDARD FOR STRUCTURAL ANTENNA TOWER AND ANTENNA SUPPORTING STRUCTURES
 - 3.3.4. INSURANCE FOR ELECTRICAL AND ELECTRONICS ENGINEERING (IEEE) B1, GUIDE FOR MEASURING EARTH RESISTIVITY, GROUND IMPEDANCE, AND EARTH SURFACE POTENTIALS OF A GROUNDING SYSTEM (IEEE 1100 1979) RECOMMENDED PRACTICE FOR POWERING AND GROUNDING OF ELECTRICAL EQUIPMENT
 - 3.3.5. IEEE C62-A1, RECOMMENDED PRACTICES ON SURGE VOLTAGES IN LOW VOLTAGE AC POWER CIRCUITS FOR LOCATION CATEGORY "C3" AND "HIGH SYSTEM EXPOSURE"
- 3.4. TIA-467 COMMERCIAL BUILDING GROUNDING AND LIGHTING REQUIREMENTS FOR TELECOMMUNICATIONS TELECROSS-GRIDS NETWORK
- 3.5. EQUIPMENT GROUNDING SYSTEM (IEEE) PHYSICAL PROTECTION
- 3.6. TELECROSS-GRIDS CENTRAL OFFICE POWER WIRING
- 3.7. TELECROSS-GRIDS GENERAL INSULATION REQUIREMENTS
- 3.8. TELECROSS-GRIDS COAXIAL CABLE CONNECTIONS
- 3.9. TELECROSS-GRIDS COAXIAL CABLE CONNECTIONS
- 3.10. FOR ANY AND ALL OTHER LOCAL & STATE LAWS AND REGULATIONS
- 3.11. FOR ANY CONFLICTS BETWEEN SECTIONS OF USED CODES AND STANDARDS REGARDING MATERIAL METHODS OF CONSTRUCTION, OR OTHER REQUIREMENTS.
- 3.12. THE MOST RESTRICTIVE SHALL GOVERN, WHERE THERE IS CONFLICT BETWEEN A GENERAL REQUIREMENT AND A SPECIFIC REQUIREMENT, THE SPECIFIC REQUIREMENT SHALL GOVERN.

ABBREVIATIONS:


[illegible][illegible]

PREPARED FOR  8001 EXECUTIVE PARK SAN RAMON, CA 94583	Vendor: 15 INFRASTRUCTURE 1150 TULLOCH BLVD SUITE 250 ALHAMBRA, CA 91801	Airtel SW ID: CC105203	DRAWN BY: JH CHECKED BY: JO	1 4/11/08 DATE RECD 0 03/27/18 100% CD REV DATE DESCRIPTION 1 03/27/18 100% CD 2 03/27/18 100% CD 3 03/27/18 100% CD 4 03/27/18 100% CD 5 03/27/18 100% CD 6 03/27/18 100% CD 7 03/27/18 100% CD 8 03/27/18 100% CD 9 03/27/18 100% CD 10 03/27/18 100% CD 11 03/27/18 100% CD 12 03/27/18 100% CD 13 03/27/18 100% CD 14 03/27/18 100% CD 15 03/27/18 100% CD 16 03/27/18 100% CD 17 03/27/18 100% CD 18 03/27/18 100% CD 19 03/27/18 100% CD 20 03/27/18 100% CD 21 03/27/18 100% CD 22 03/27/18 100% CD 23 03/27/18 100% CD 24 03/27/18 100% CD 25 03/27/18 100% CD 26 03/27/18 100% CD 27 03/27/18 100% CD 28 03/27/18 100% CD 29 03/27/18 100% CD 30 03/27/18 100% CD 31 03/27/18 100% CD 32 03/27/18 100% CD 33 03/27/18 100% CD 34 03/27/18 100% CD 35 03/27/18 100% CD 36 03/27/18 100% CD 37 03/27/18 100% CD 38 03/27/18 100% CD 39 03/27/18 100% CD 40 03/27/18 100% CD 41 03/27/18 100% CD 42 03/27/18 100% CD 43 03/27/18 100% CD 44 03/27/18 100% CD 45 03/27/18 100% CD 46 03/27/18 100% CD 47 03/27/18 100% CD 48 03/27/18 100% CD 49 03/27/18 100% CD 50 03/27/18 100% CD 51 03/27/18 100% CD 52 03/27/18 100% CD 53 03/27/18 100% CD 54 03/27/18 100% CD 55 03/27/18 100% CD 56 03/27/18 100% CD 57 03/27/18 100% CD 58 03/27/18 100% CD 59 03/27/18 100% CD 60 03/27/18 100% CD 61 03/27/18 100% CD 62 03/27/18 100% CD 63 03/27/18 100% CD 64 03/27/18 100% CD 65 03/27/18 100% CD 66 03/27/18 100% CD 67 03/27/18 100% CD 68 03/27/18 100% CD 69 03/27/18 100% CD 70 03/27/18 100% CD 149 03/27/18 100% CD 150 03/27/18 100% CD 151 03/27/18 100% CD 152 03/27/18 100% CD 153 03/27/18 100% CD 154 03/27/18 100% CD 155 03/27/18 100% CD 156 03/27/18 100% CD 157 03/27/18 100% CD 158 03/27/18 100% CD 159 03/27/18 100% CD 160 03/27/18 100% CD 161 03/27/18 100% CD 162 03/27/18 100% CD 163 03/27/18 100% CD 164 03/27/18 100% CD 165 03/27/18 100% CD 166 03/27/18 100% CD 167 03/27/18 100% CD 168 03/27/18 100% CD 169 03/27/18 100% CD 170 03/27/18 100% CD 171 03/27/18 100% CD 172 03/27/18 100% CD
---	--	----------------------------------	--------------------------------	---

10 FENCED COMPOUND SIGNAGE
NTS

9 FENCED COMPOUND SIGNAGE
N.T.S.

8 DOOR / EQUIPMENT SIGN
N.I.S.

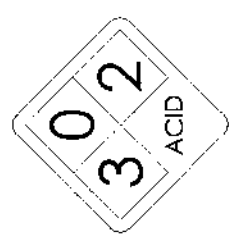

7 NIPA HAZARD SIGN
R.F.S.

4 SHELTER / CABINET DOORS SIGNAGE
N.T.S.

6 FCC AIR SIGNAGE
N.T.S.

5 GATÉSIGNAGE
N.T.S.

NOTICE



Beyond This Point you are entering an area where RF Emissions may exceed the FCC General Population Exposure Limits



Read all posted signs and any guidelines for working in an RF environment

enr

2
WARREN
N.T.S.

CAUTION AND NOTICE SIGN

GENERAL NOTES
U.S.[illegible]

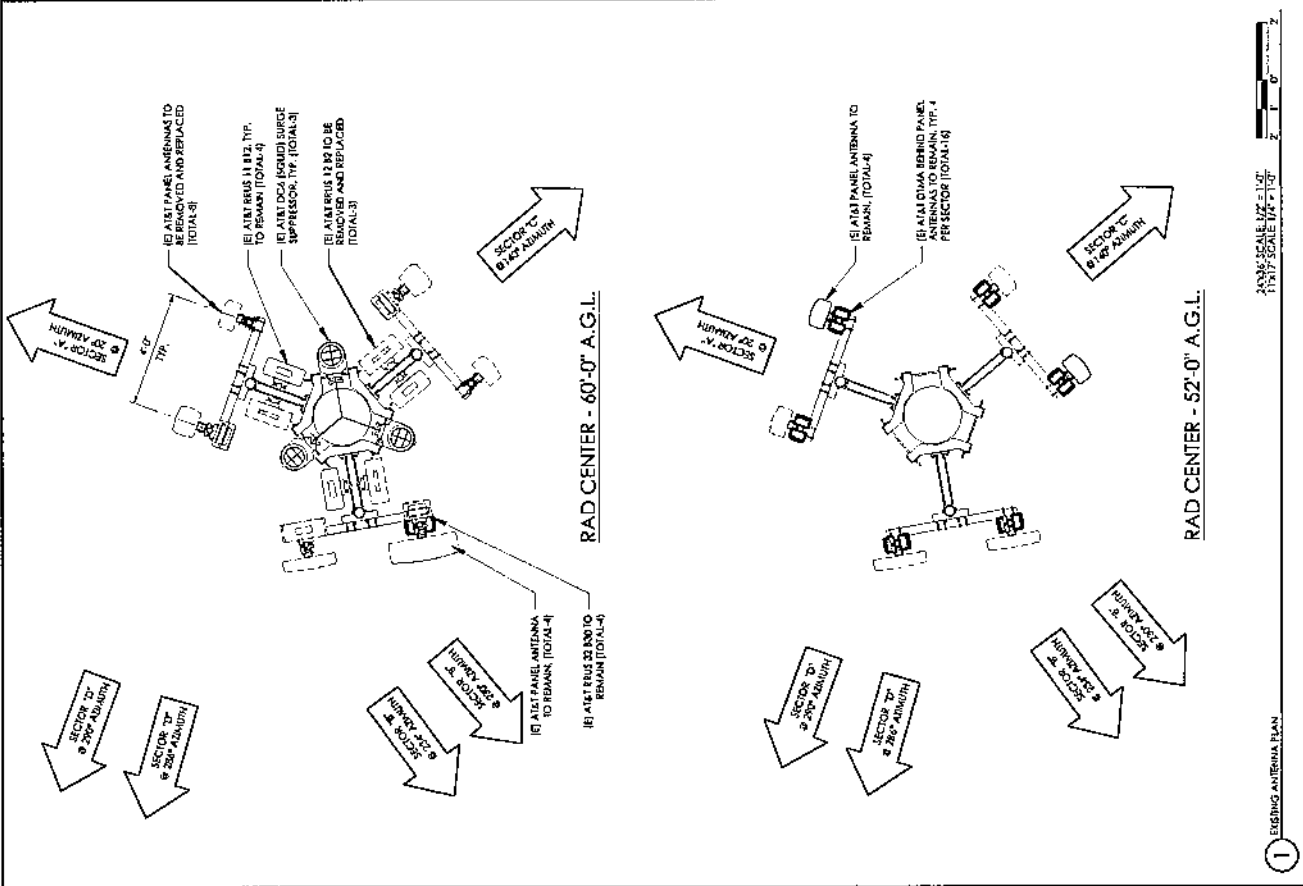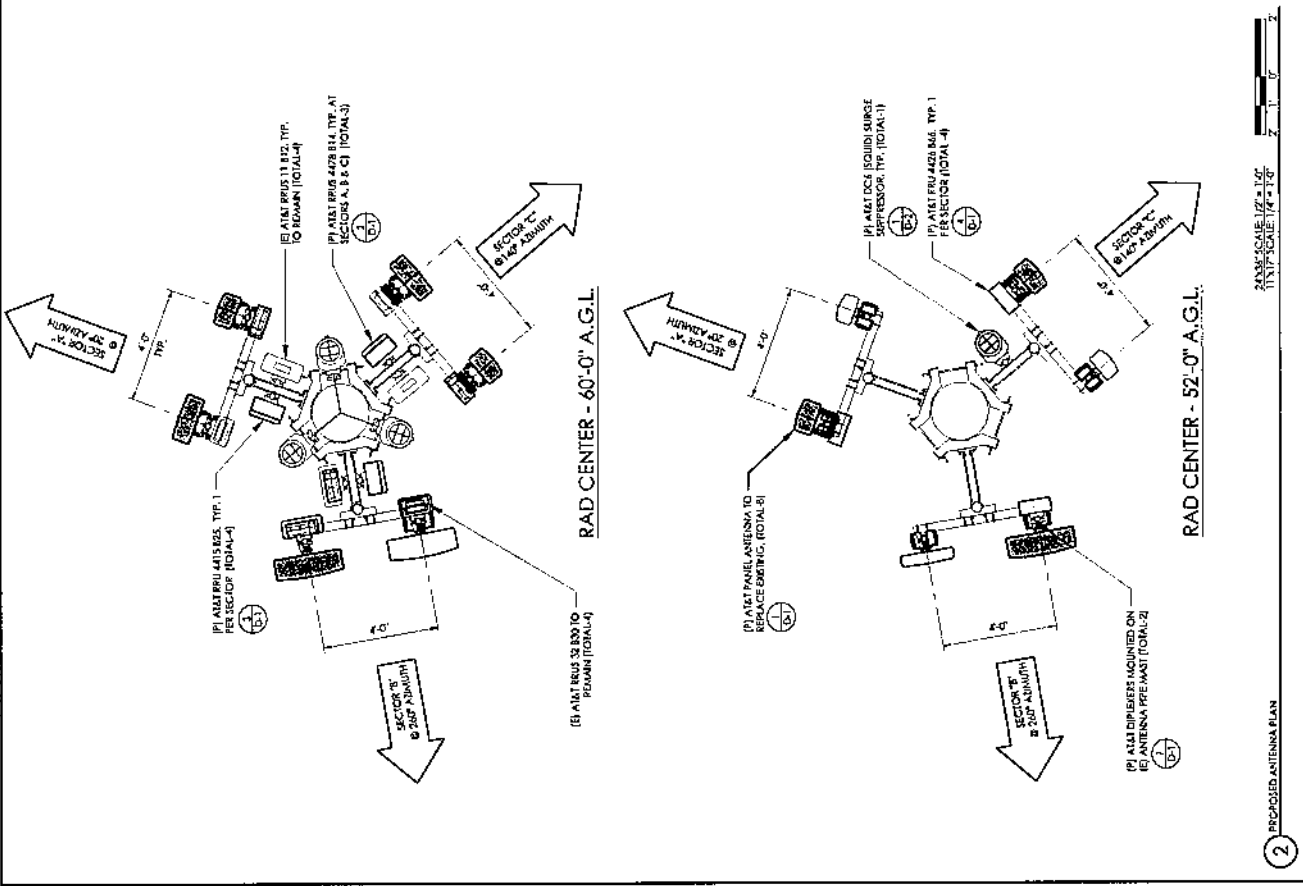

n		Power/F	
Propose	Existing	Propose	Existing
B) 7/8" COAX		(4) 0.8" dia power trunk cables = (3) 0.4" dia fiber trunk cables	(8) 0.8" dia power trunk cables = (4) 0.4" dia fiber trunk cables
R) 7/8" COAX			


NOTE: ALL ANTENNA ADJUSTMENTS ARE ESTIMATED AND ARE TO BE VERIFIED BY SE.

Position	Antenna Use		Technology	RRU		Additional Antenna Information				Line Information			
	Swap/Rel	Type		Existing	Proposed	RRU Type	RRU Location	Proposed RRU Type	RRU Location	Existing	Proposed	Existing	Proposed
ALPHA													
1	Swap	ANDREW SBNH-1D6565B V3	LTE 700 BC LTE 850 LTE 1900	1	Proposed	RRU 11 B12 RAUS 11 B12 RAUS 12 B2	TOP TOP TOP	RRU 11 B12 RAUS 4415 B25 RAUS 4478 B5	TOP TOP TOP	20	20	60'-3"	60'-3"
	Swap	QUINTEL Q36555-3	LTE WCS LTE FNET			RAUS 32 B30 RAUS 32 B30	TOP TOP	RAUS 32 B30 RAUS 4478 B14	TOP TOP	20	20	60'-3"	60'-3"
3	Use Existing	ANDREW SBNH-1D6565B V3	UMTS 850			RELW (US50) RELW (US500)	BOTTOM BOTTOM	RELW (US50) RELW (US50)	BOTTOM BOTTOM	20	20	52	52
	Swap	ANDREW SBNH-1D6565B V3	UMTS 850			RELW (US50) RELW (US500)	BOTTOM BOTTOM	RAUS 42 RAUS 4426 B66	BOTTOM TOP	20	20	52	52
BETA / DELTA													
1	Swap	ARGUS ZUNP203.6R2 HE-K	LTE 700 BC LTE 1900 LTE 850			RRU 11 B12 RAUS 11 B12 RAUS 12 B2	TOP TOP TOP	RRU 11 B12 (BETA) RAUS 4415 B25 (BETA) RAUS 11 B12 (DELTA) RAUS 4415 B25 (DELTA)	TOP TOP TOP	BETA = 230 DELTA = 290	260	60'-7"	60'-7"
	Use Existing	CCI BSA-M65R-BLU HE-K	LTE WCS LTE FNET (BETA) LTE FNET (DELTA)			RAUS 32 B30 RAUS 32 B30	TOP TOP	RAUS 32 B30 (BETA) RAUS 4478 B14 (BETA/DELTA)	TOP TOP	BETA = 234 DELTA = 286	260	60'-7"	60'-7"
3	Use Existing	ARGUS ZUNP203.6R2 HE-K	UMTS 850 UMTS 850 UMTS 850			RELW (US50) RELW (US500) RELW (US50)	BOTTOM BOTTOM BOTTOM	RELW (US50 B1) RELW (US50 P1) RELW (US50 P1) (DELTA)	BOTTOM BOTTOM BOTTOM	BETA = 230 DELTA = 290	260	52	52
	Swap	ARGUS ZUNP203.6R2 HE-K	UMTS 850 UMTS 850 UMTS 850			RELW (US50) RELW (US500) RELW (US50)	BOTTOM BOTTOM BOTTOM	RAUS 42 RAUS 4426 B66 (DELTA)	BOTTOM BOTTOM TOP	BETA = 230 DELTA = 290	260	52	52
GAMMA													
1	Swap	ANDREW SBNH-1D6565B V3	LTE 700 BC LTE 1900 LTE 850			RRU 11 B12 RAUS 11 B12 RAUS 12 B2	TOP TOP TOP	RRU 11 B12 RAUS 4415 B25 RAUS 4478 B5	TOP TOP TOP	140	140	60'-4"	60'-4"
	Swap	QUINTEL Q36555-3	LTE WCS LTE FNET			RAUS 32 B30 RAUS 32 B30	TOP TOP	RAUS 32 B30 RAUS 4478 B14	TOP TOP	140	140	60'-4"	60'-4"
3	Use Existing	ANDREW SBNH-1D6565B V3	UMTS 850			RELW (US50) RELW (US500)	BOTTOM BOTTOM	RELW (US50) RELW (US50)	BOTTOM BOTTOM	140	140	52	52
	Swap	ANDREW SBNH-1D6565B V3	UMTS 850			RELW (US50) RELW (US500)	BOTTOM BOTTOM	RAUS 42 RAUS 4426 B66	BOTTOM TOP	140	140	52	52
PROCESS BY SCHEDULE													

[illegible]


PREPARED FOR  AT&T 3801 DISCOURSE PARK SAN RAMON, CA 94583	Vendor: IS INFRASTRUCTURE 1100 KALLIMA BLVD. UNIT 200 ALAMOGADO, CA 94001	AT&T SAN ID: CCL05203	DRAWN BY: JY CHECKED BY: JO	1 6/11/18 P&E REPORT 0 05/22/18 100% CD REV. DATE DESCRIPTION Etcetera		It is a violation of law for any person, unless they are acting under the direction of a licensed professional engineer, to draw this document.	Project No: CCL05203 DAY MEADOWS 2495 S. DELAWARE STREET SAN MATEO, CA 94403	Sheet Title: EAST ELEVATIONS	Sheet Number: A-5
---	---	---------------------------------	--------------------------------	---	--	---	--	--	-----------------------------

NOTE:
 1. ALL (P) ANTENNAS AND EQUIPMENT MOUNTED TO THE (E) MONOPOLIE SHALL BE RETAINED TO MATCH (E).
 2. ALL (P) ANTENNAS SHALL BE COVERED WITH RF FINE BOCK TO MATCH (E).

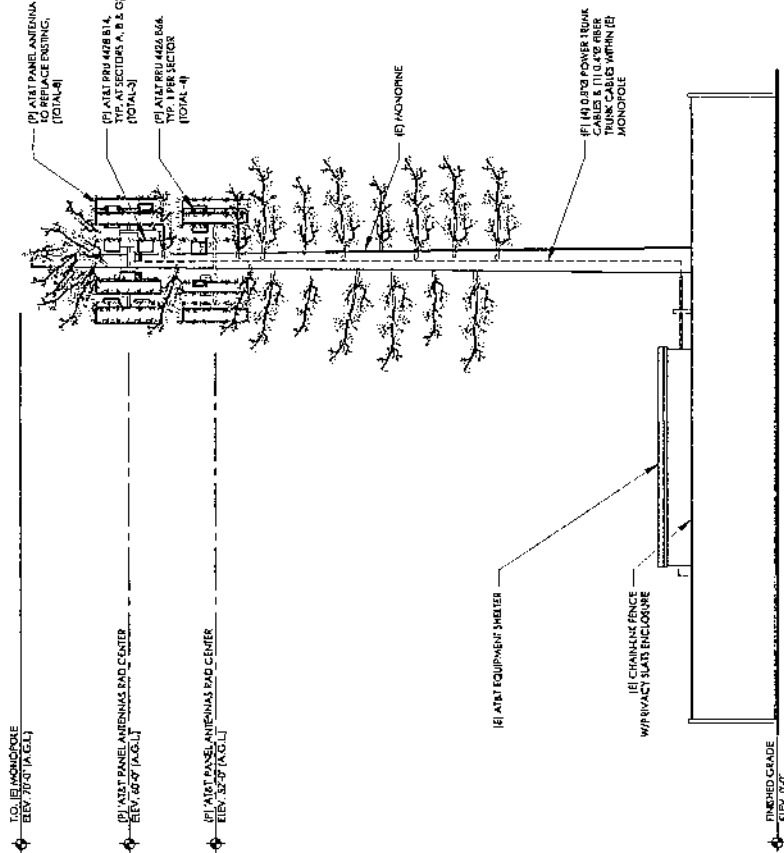

AS SHOWN SCALE 3/8" = 1'-0"
 11' 0" 9' 0" 6' 0" 3' 0" 0' 0" 3' 0" 0' 0" 3' 0" 0' 0"

1 PROPOSED EAST ELEVATION

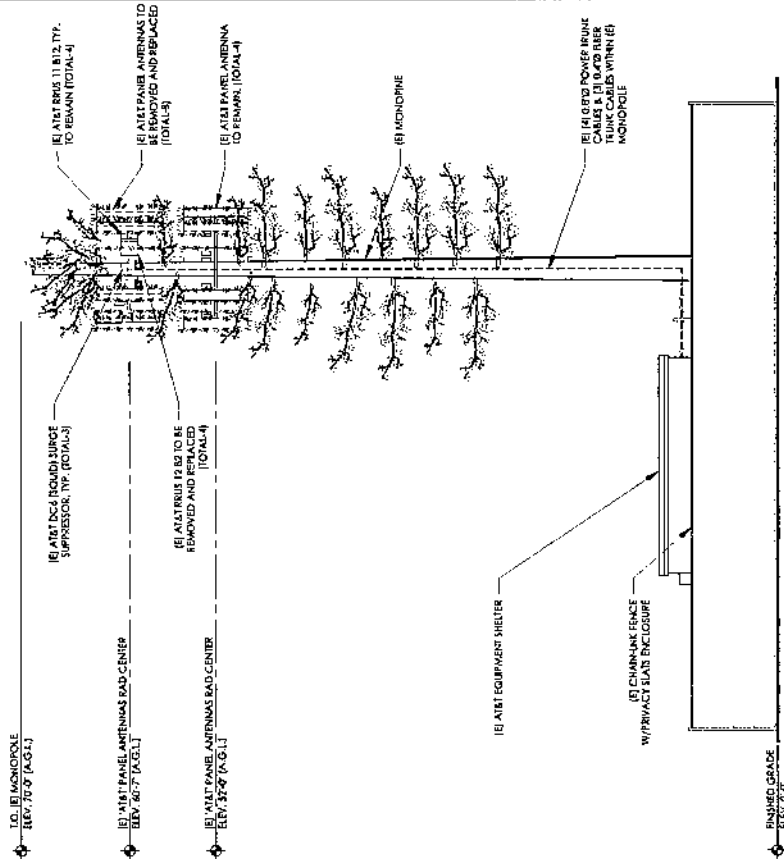

AS SHOWN SCALE 3/8" = 1'-0"
 11' 0" 9' 0" 6' 0" 3' 0" 0' 0" 3' 0" 0' 0"

1 EXISTING EAST ELEVATION



SOUL SURFING PRYD.
SAN RAMON CA 94583.

Vendor:

150 BALTIMORE BLVD. UNIT 250
BALTIMORE, MD 21201

AT&T Store NO:

CC105203

DRAWN BY: JY
CHECKED BY: JY

REV	DATE	DESCRIPTION	ENG REPORT
1	6/11/18		
0	05/22/18		100% CD



It is a violation of law for any persons, unless they are acting under the direction of a licensed professional engineer, to alter the design.

Issued for:

CC105203

**BAY
MEADOWS
2495 S. DELAWARE STREET
SAN MATEO, CA 94403**

Steel Title:

PLUMBING DIAGRAM

Sheet number:


REF-1

NOTES TO CONTRACTOR:
CONTRACTOR IS TO REFER TO AT&T'S MOST
CURRENT RADIO-FREQUENCY DATA SHEET
IRFDS1 PRIOR TO CONSTRUCTION.

ALPHA

BETA/DELTA

GAMMA

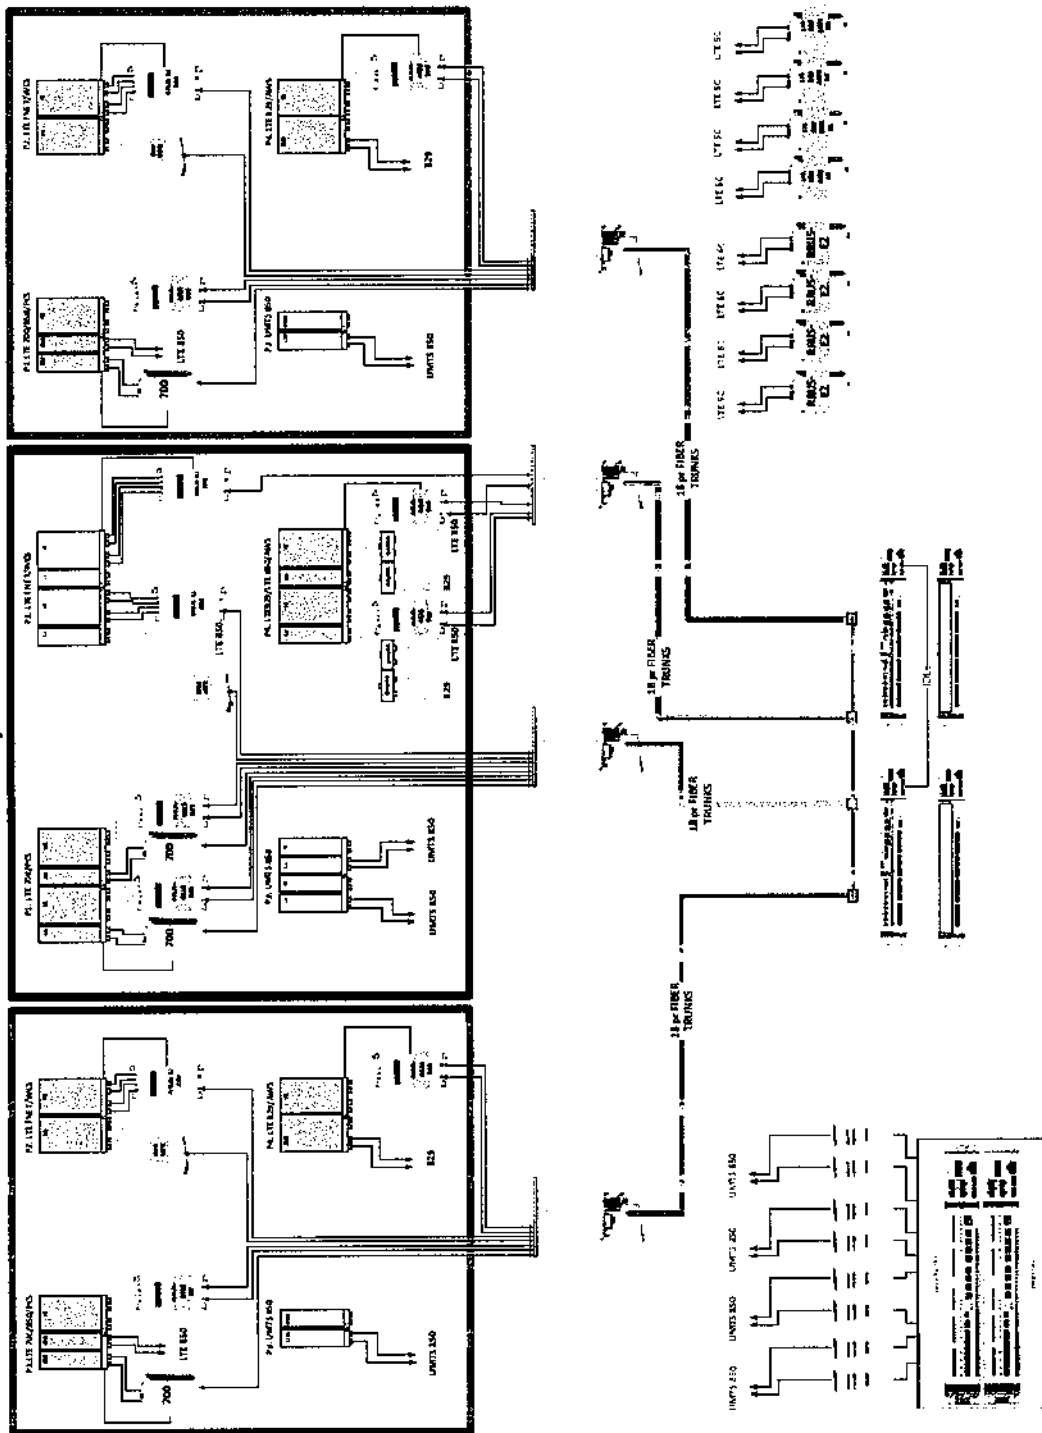

RECOMMENDATIONS:
 ACCESS POINT:
 CAUTION FROM TOWER AT BASE OF MONOPOLE (TO BE POSTED)

- AT&T SECTOR A
NO SIGNAGE OR BARRIER ACTION REQUIRED
- AT&T SECTOR B
NO SIGNAGE OR BARRIER ACTION REQUIRED
- AT&T SECTOR C
NO SIGNAGE OR BARRIER ACTION REQUIRED

NOTE:
 1. SAFETY SIGNAGE SHOULD BE REPORT COMPLETED ON
 2. ANY OTHER BY REPORT IS FOR REFERENCE ONLY.

E = existing sign

Info 1	Info 4	Warning 1B	Notice 1	Caution 1B	Caution 2B	Caution 3
Info 2	Warning 1A	Notice 2	Caution 2A	Caution 2C	Caution 2D	Caution 2E

Site ID: CCL05203 Site Name: Bay Meadows

Sector A
20°

Sector B
260°

Sector G
140°

0 8'



If work is being performed in the vicinity of the transmitting antennas, site shut-down procedures must be followed. See page entitled AT&T Antenna Shut-down protocol for further information.

PREPARED FOR AT&T 3001 EXECUTIVE PARK SAN RAMON, CA 94583	VENDOR: 15 INFRASTRUCTURE 1135 MILLIKEN BLVD UNIT 239 ALAMEDA, CA 94601	AT&T Site ID: CCL05203	DRAWN BY: JY CHECKED BY: JO	1 6/11/18 EME REPORT 0 08/22/18 100% CD REV DATE DESCRIPTION License:		ISSUED FOR: CCL05203 JAY MEADOWS 2495 S. DELAWARE STREET SAN ANTONIO, CA 78240	Sheet Title: EME SIGNAGE LOCATION PLAN	Sheet Number: EME-1
---	---	----------------------------------	--------------------------------	--	--	--	---	-------------------------------

24,384' SCALE: NTS
 11"=10' SCALE: NTS

